


GRUNNMYND SÖKKLA - FRÁRENNISLAGNIR

1:50

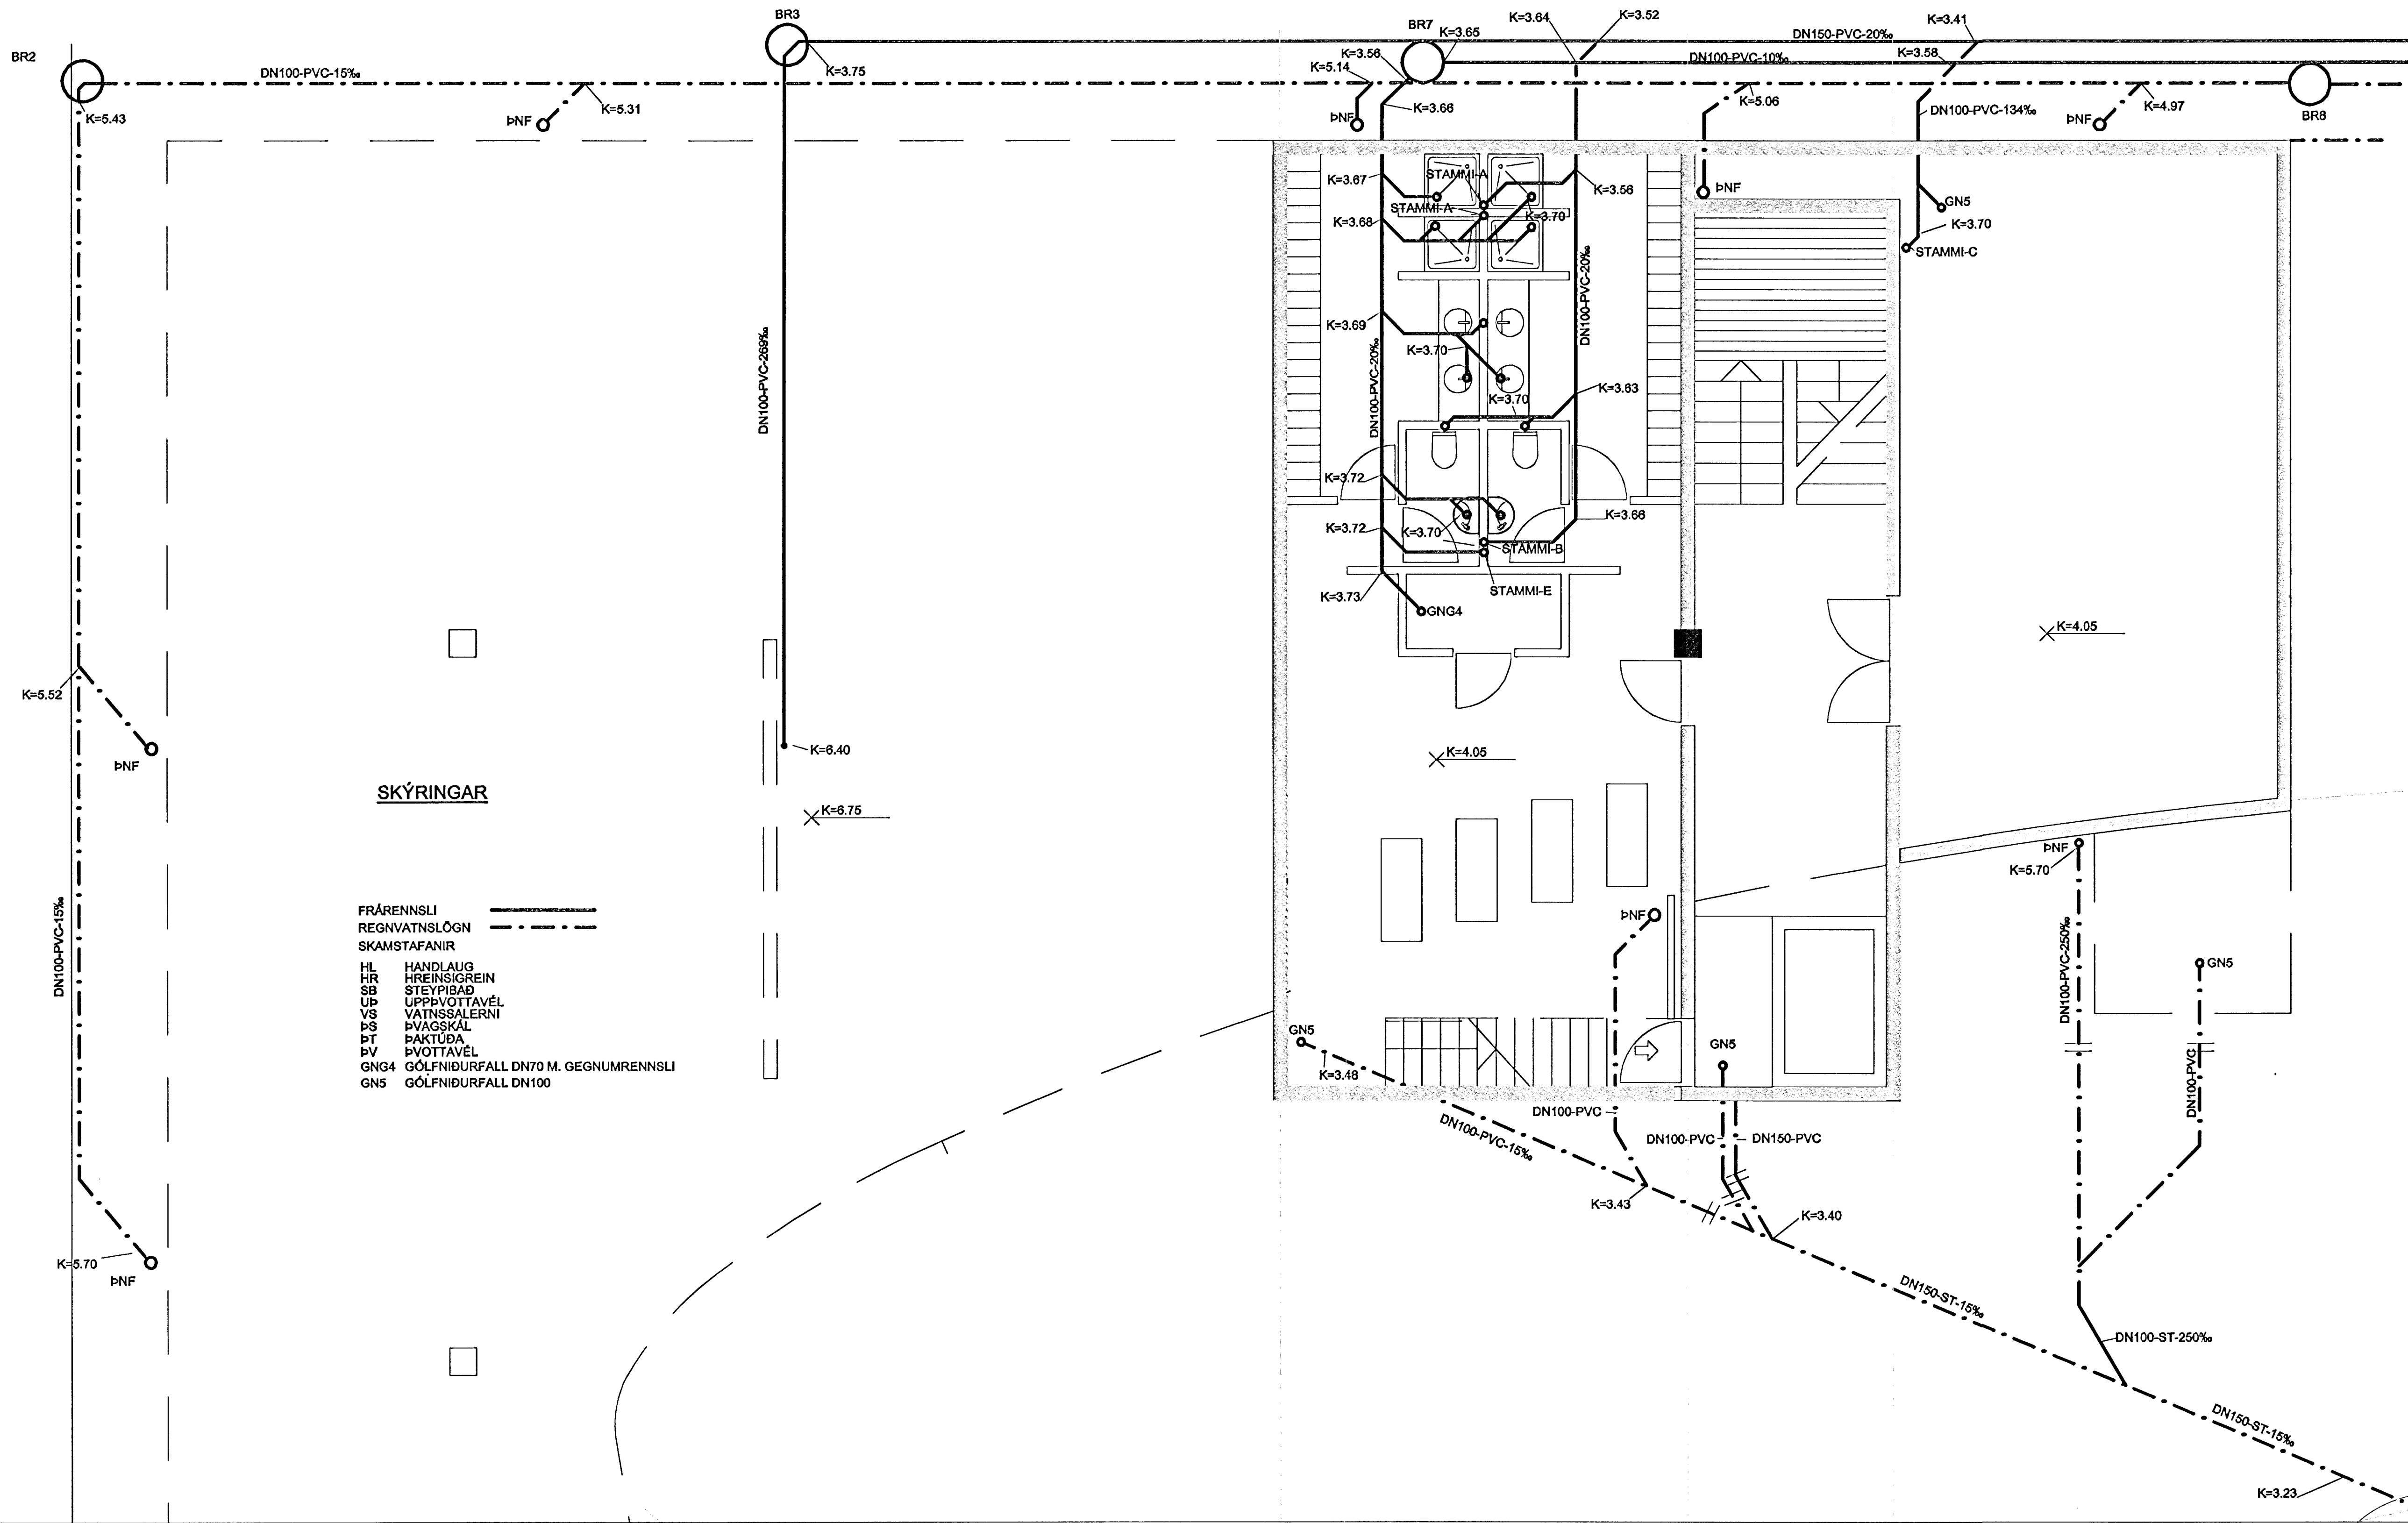

Samþykkt þann
 22. OKT. 2003
 Byggingafulltrúi / H. Haldrónsson
 E. Sigurbjartur Haldrónsson
 P. Gunnarsson
 Kl. 170347-7499
 P.

Skýringar:
 Explanations:

Breyt. Rev.	Breyting Revision	Dags. Date	Samþ. Approved	Notk. heiml. Released	Fjöldi stúkja / Number of pieces	Hlutur / Object	Alnám / Item	Efni / Material	eo-stk / Weight	Ítalafi haldi / Total in hold	Alþugasemdir / Remarks
					IV III II I	SKRIFSTOFUHÓUS ALCAN GRUNNMYND SÖKKLA FRÁRENNISLAGNIR				1:50	
						VSKJÓÐ / Sæplur VSKJÓÐ / Sæplur					
						ALCAN PRIMARY METAL EUROPE ISAL Alcan Iceland Ltd					
										168804	



This drawing is the property of the Alcan Iceland Ltd. and handed out for personal use only. It may neither be copied nor made available to others without permission of the Alcan Iceland Ltd. The receiver is liable for any misuse.