


GRUNNMYND 2.HÆÐAR - HREINLÆTISLAGNIR

1:50

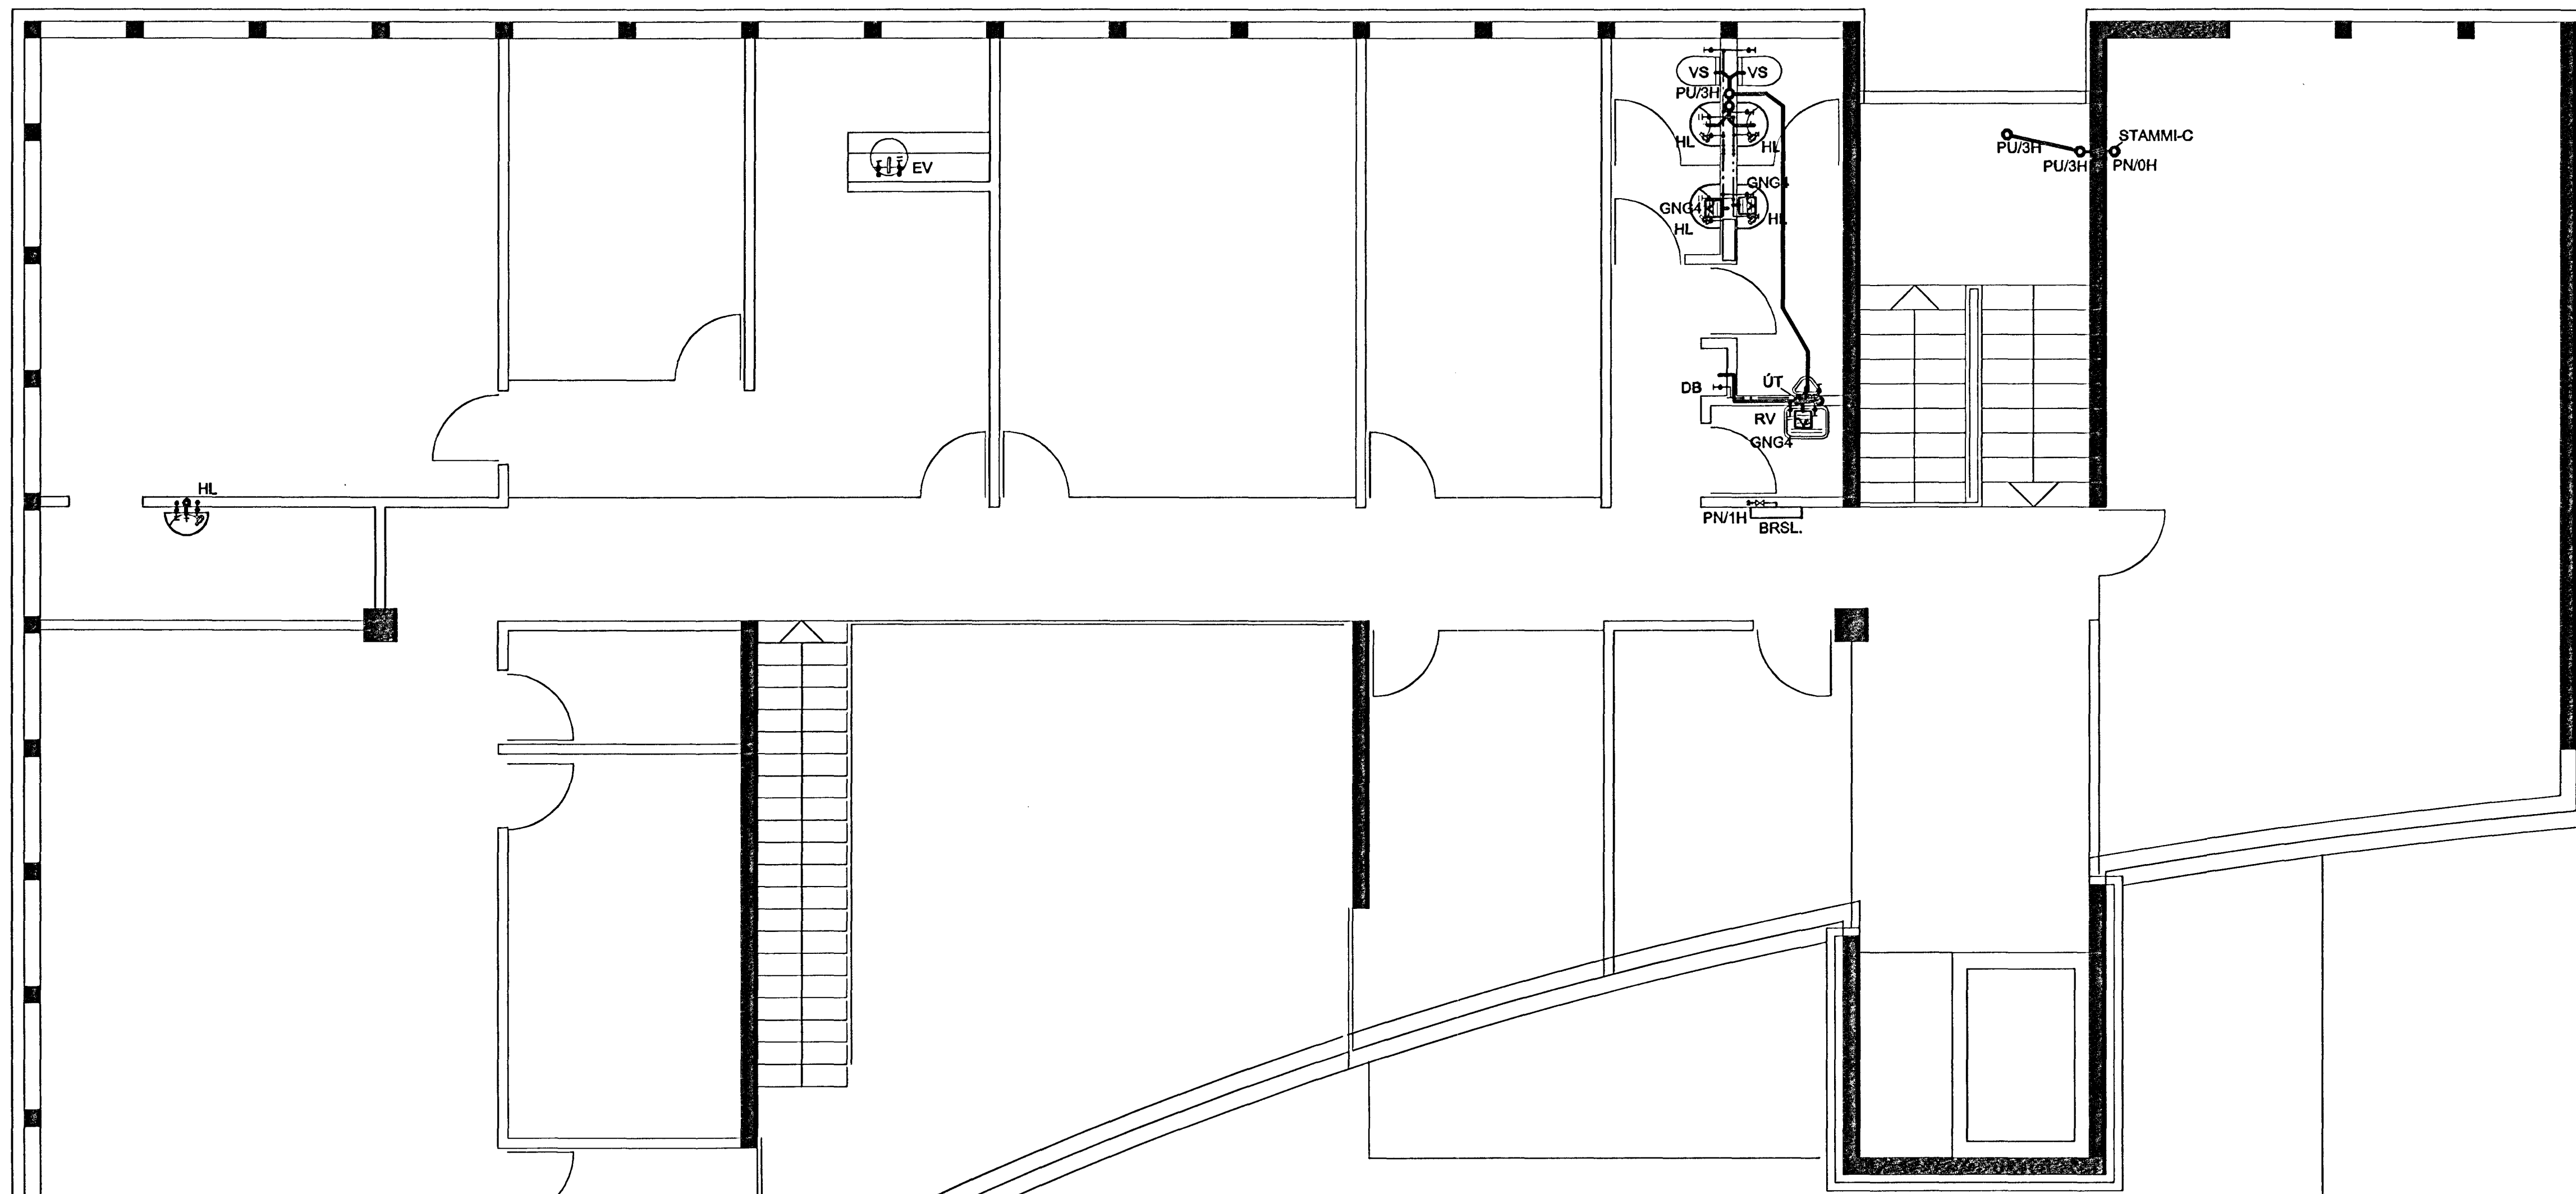

SKÝRINGAR

- KALT NEYSLUVATN
- HEITT NEYSLUVATN
- HRINGRÁS
- SLOKIVILÖGN
- FRÁRENNSLI

SKAMSTAFANIR

- HL HANDLAUG
- HR HREINSIGREIN
- SB STEYRIBÁÐ
- UP UPPVOTTAVÉL
- VS VÁTNESSALERNI
- PS ÞVAGSKÁL
- DT ÞAKTUDA
- PV ÞVOTTAVÉL
- GNG4 GÓLFNIDURFALL DN70 M. GEGNUMRENNSLI
- GNG5 GÓLFNIDURFALL DN100

Samþykkt þann
22 OKT. 2003
Byggingafulltrúi í Háskóla
F.h. Sigurbjartur Halldórsson

Reginur Þorsteinsson
Kt. 170347-7499

[Handwritten signature]

Skýringar:
Explanations:

	Brætt. / Rev. Tíu tekiðingur nr. ISAL Ref. drawing no. of ISAL	Breyting / Revision Samsetning tekiðingur nr. ISAL Assembly drawing no. of ISAL	Daga. / Date Samþ. / Approved Nokk. / Released	Fjöldi stúka / Number of pieces IV III II I	Hlutur / Object SKRIFSTOFUHÓÐ ALCAN GRUNNMYND 2.HÆÐAR HREINLÆTISLAGNIR	Atriði / Item Efn. / Material eða: stk / Weight (kg) 4110 01199	Althugsumer / Remarks 1:50 9K-66 168807
	This drawing is the property of the Alcan Iceland Ltd. and handed out for personal use only. It may neither be copied nor made available to others without permission of the Alcan Iceland Ltd. The receiver is liable for any misuse.				Tölu / Sheet OS	Yfirgráð / Checked VGGK CONSULTING ENGINEERS LTD.	Samþykkt / Approved ALCAN PRIMARY METAL EUROPE ISAL Alcan Iceland Ltd
					Tölu / Sheet OS	Yfirgráð / Checked VGGK CONSULTING ENGINEERS LTD.	Samþykkt / Approved ALCAN PRIMARY METAL EUROPE ISAL Alcan Iceland Ltd
					Tölu / Sheet OS	Yfirgráð / Checked VGGK CONSULTING ENGINEERS LTD.	Samþykkt / Approved ALCAN PRIMARY METAL EUROPE ISAL Alcan Iceland Ltd