

- TENGIKISTA T-1
- SLAUFNA NR: 1
- LENGD = 95m
- SLAUFNA NR: 2
- LENGD = 100m
- SLAUFNA NR: 3
- LENGD = 100m
- SLAUFNA NR: 4
- LENGD = 65m


UNDIRLAG GÓLFGEISLA
ER EINANGRANDI
TAKKADUKUR

ÖFNASKRÁ

Fagund, td.	Ofn nr.	Stærð ofnloka	Gerð hæð ofna [mm]	Leigd ofna [mm]	Afköst W	Snita-staðsetn.	Stíllitala Ofnloka DN/RA-N	Stíllitala Ofnloka TA-v.útskið	Stíllitala Ofnloka TA-beinn
	101	DN10	22-560	1000	1197	CB	3	4	4
	102	DN10	22-560	1000	1197	CB	3	4	4
	103	DN10	22-560	1000	1197	CB	3	4	4
	104	DN10	22-560	1000	1197	CB	3	4	4
	105	DN10	22-560	1000	1197	CB	3	4	4
	106	DN10	22-560	1000	1197	CB	3	4	4
	107	DN10	22-560	1000	1197	CB	3	4	4
	108	DN10	22-560	1000	1197	CB	3	4	4
	109	DN10	22-560	1000	1197	CB	3	4	4
	110	DN10	22-560	1000	1197	CB	3	4	4
	111	DN10	22-560	1000	1197	CB	3	4	4
	112	DN10	22-560	800	958	CD	2	3	3
	113	DN10	22-560	1000	1197	CB	3	4	4
	114	DN10	22-560	1000	1197	CB	3	4	4
	115	DN10	22-560	1000	1197	CB	3	4	4
	116	DN10	22-560	1000	1197	CB	3	4	4
	117	DN10	22-560	1000	1197	CB	3	4	4
	118	DN10	22-560	1000	1197	CB	3	4	4
	119	DN10	22-560	1000	1197	CB	3	4	4
	120	DN10	22-560	1000	1197	CB	3	4	4
	121	DN10	22-560	1000	1197	CB	3	4	4
	122	DN10	22-560	1000	1197	CB	3	4	4

123	DN10	22-560	1000	1197	CB	3	4	4
124	DN10	22-560	1000	1197	CB	3	4	4
125	DN10	22-560	1000	1197	CB	3	4	4
126	DN10	22-560	1000	1197	CB	3	4	4
127	DN10	22-560	1000	1197	CB	3	4	4
128	DN10	24-210	2500	2420	AD	4	6	6
129	DN10	24-210	2500	2420	AD	4	6	6
130	DN10	24-210	1000	968	AD	2	3	3
131	DN10	24-210	1000	968	AD	2	3	3
132	DN10	24-210	1000	968	AD	2	3	3
133	DN10	24-210	1500	1452	AD	3	5	5
134	DN10	24-210	2000	1936	AD	4	6	6
135	DN10	24-210	2500	2420	AD	4	6	6
136	DN10	24-210	2500	2420	AD	4	6	6
137	DN10	24-210	2500	2420	AD	4	6	6
138	DN10	24-210	2500	2420	AD	4	6	6
139	DN10	24-210	2700	2613	AD	4	6	6
140	DN10	11-560	1000	663	CB	2	2	2
141	DN10	11-560	1000	663	CB	2	2	2
142	DN10	11-560	1000	663	AD	2	2	2
143	DN10	11-560	800	530	AD	2	2	2
144	DN10	11-560	1000	663	AD	2	2	2

DÆMIGERT SNIÐ GÓLFHITALAGNA

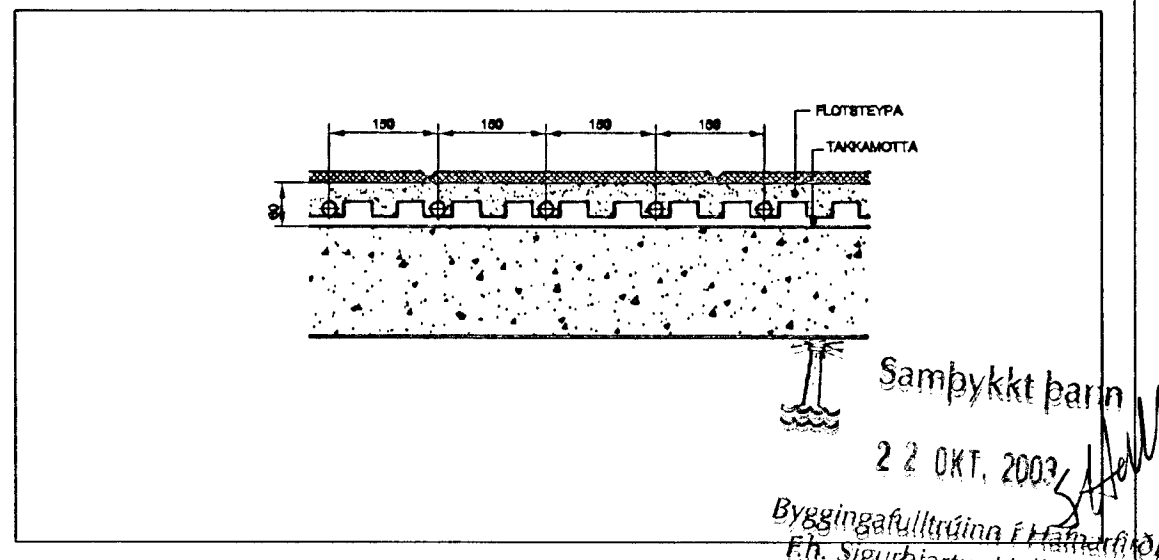

Sambýkkt þann
22. Okt. 2002
Byggingafræðingur E. Halldórsson
E. Sigurbjartur Halldórsson

Reynir Halldórsson
Kt. 170347-7499

[Signature]

Skýringar:
Explanations:



Breyt. Rev.	Breyting Revision	Daga. Date	Samb. Approved	Nöfn. Name Released

This drawing is the property of the Alcan Iceland Ltd. and handed out for personal use only. It may neither be copied nor made available to others without permission of the Alcan Iceland Ltd. The receiver is liable for any misuse.

Fjöldi stúkja Number of pieces	Hlutur Object	Altrú Item	Efni Material	Lea:stk Weight (kg)	Stærð Size	Althugsemdir Remarks
IV III II I	SKRIFSTOFUHOÐS ALCAN GRUNNMYND 1.HÆÐAR HITALAGNIR				A1	1:50
					4110	01199
					UM10	
					9K-71	
					168810	