


GRUNNMYND 2.HÆÐAR - HITALAGNIR

1:50

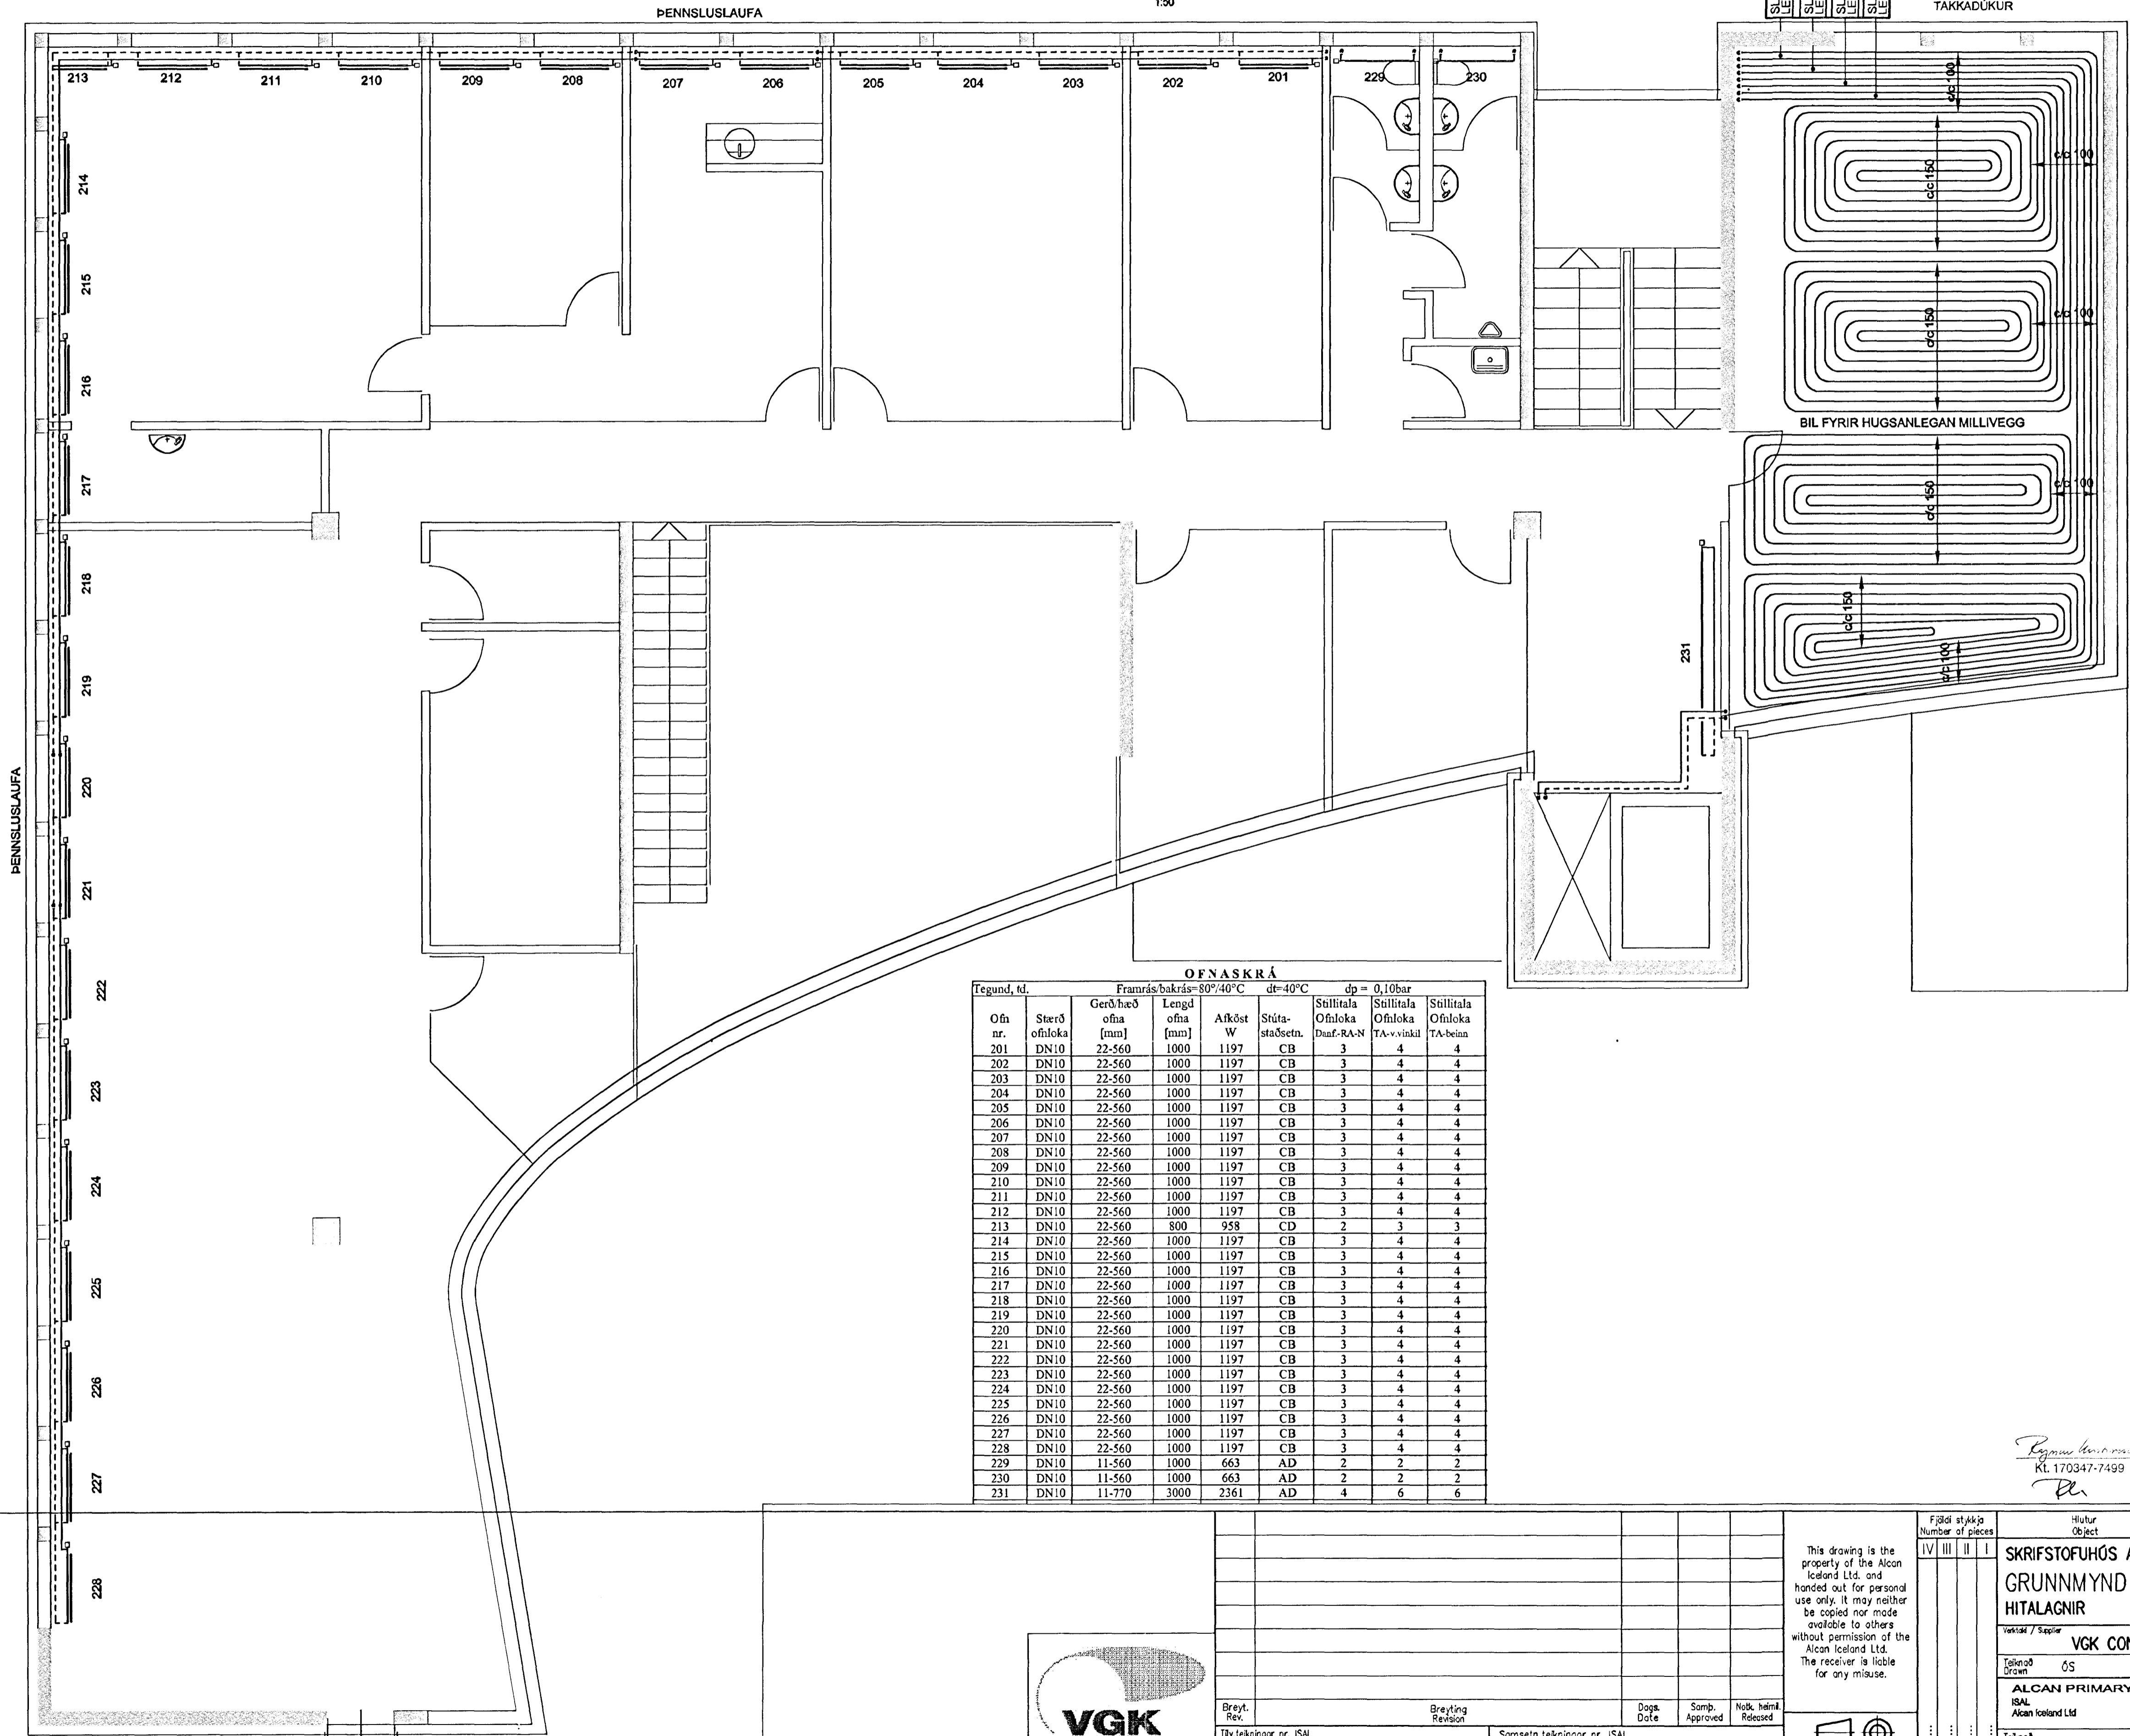

TENGISTATA T-2
 SLAUFNA NR. 1
 LENGD = 105m
 SLAUFNA NR. 2
 LENGD = 95m
 SLAUFNA NR. 3
 LENGD = 100m
 SLAUFNA NR. 4
 LENGD = 80m

UNDIRLAG GÓLFGEISLA
 ER EINANGRANÐI
 TAKKADUKUR

BIL FYRIR HUGSANLEGAN MILLVEGG

OFNASKRÁ
 Framrás/bakrás= 80°/40°C dp = 0,10bar

Ofn nr.	Stærð ofnloka	Gerð hæð ofna [mm]	Lengd ofna [mm]	Afköst W	Stúta-staðsetn.	Stíllitla Ofnloka DnaF-RA-N	Stíllitla Ofnloka TA-vínkili	Stíllitla Ofnloka TA-beinni
201	DN10	22-560	1000	1197	CB	3	4	4
202	DN10	22-560	1000	1197	CB	3	4	4
203	DN10	22-560	1000	1197	CB	3	4	4
204	DN10	22-560	1000	1197	CB	3	4	4
205	DN10	22-560	1000	1197	CB	3	4	4
206	DN10	22-560	1000	1197	CB	3	4	4
207	DN10	22-560	1000	1197	CB	3	4	4
208	DN10	22-560	1000	1197	CB	3	4	4
209	DN10	22-560	1000	1197	CB	3	4	4
210	DN10	22-560	1000	1197	CB	3	4	4
211	DN10	22-560	1000	1197	CB	3	4	4
212	DN10	22-560	1000	1197	CB	3	4	4
213	DN10	22-560	800	958	CD	2	3	3
214	DN10	22-560	1000	1197	CB	3	4	4
215	DN10	22-560	1000	1197	CB	3	4	4
216	DN10	22-560	1000	1197	CB	3	4	4
217	DN10	22-560	1000	1197	CB	3	4	4
218	DN10	22-560	1000	1197	CB	3	4	4
219	DN10	22-560	1000	1197	CB	3	4	4
220	DN10	22-560	1000	1197	CB	3	4	4
221	DN10	22-560	1000	1197	CB	3	4	4
222	DN10	22-560	1000	1197	CB	3	4	4
223	DN10	22-560	1000	1197	CB	3	4	4
224	DN10	22-560	1000	1197	CB	3	4	4
225	DN10	22-560	1000	1197	CB	3	4	4
226	DN10	22-560	1000	1197	CB	3	4	4
227	DN10	22-560	1000	1197	CB	3	4	4
228	DN10	22-560	1000	1197	CB	3	4	4
229	DN10	11-560	1000	663	AD	2	2	2
230	DN10	11-560	1000	663	AD	2	2	2
231	DN10	11-770	3000	2361	AD	4	6	6

Samykkt þann
 22. OKT. 2003
 Byggingafræðingur / Hvítharfræðingur
 F.h. Sigurbjartur Halldórsson

Rt. 170347-7499

Skýringar:
 Explanations:



Breyt. Rev.	Breyting Revision	Daga Date	Samb. Approved	Notk. heint. Released
Tiltekið / nr. ISAL Ref. drawing no. of ISAL		Samsetning / nr. ISAL Assembly drawing no. of ISAL		

This drawing is the property of the Alcan Iceland Ltd. and handed out for personal use only. It may neither be copied nor made available to others without permission of the Alcan Iceland Ltd. The receiver is liable for any misuse.

Fjöldi stúka / Number of pieces	Hútur / Object	Alc. / Item	Efni / Material	ead. / stk. / Weight	Tölur / heild / (kg) / Total	Althugssemi / Remarks
IV III II I	SKRIFSTOFUHÓÐS ALCAN				Stærð / Format A1	Mín. / Scale 1:50
	GRUNNMYND 2.HÆÐAR				Kostnaður / Birtun. / Cost - Eqn.	4110 01199
	HITALAGNIR				AKS n.	UN10
	VGK CONSULTING ENGINEERS LTD.				Tölu. / vör. / Draw. of suppl. / Part. / No.	9K-72
	ALCAN PRIMARY METAL EUROPE				Samb. / Approved	
	ISAL				Stærð / Format	168811
	Alcan Iceland Ltd				Stærð / Format	
					Notk. / Released	