


RÚMMYND - HITALAGNIR

1:50

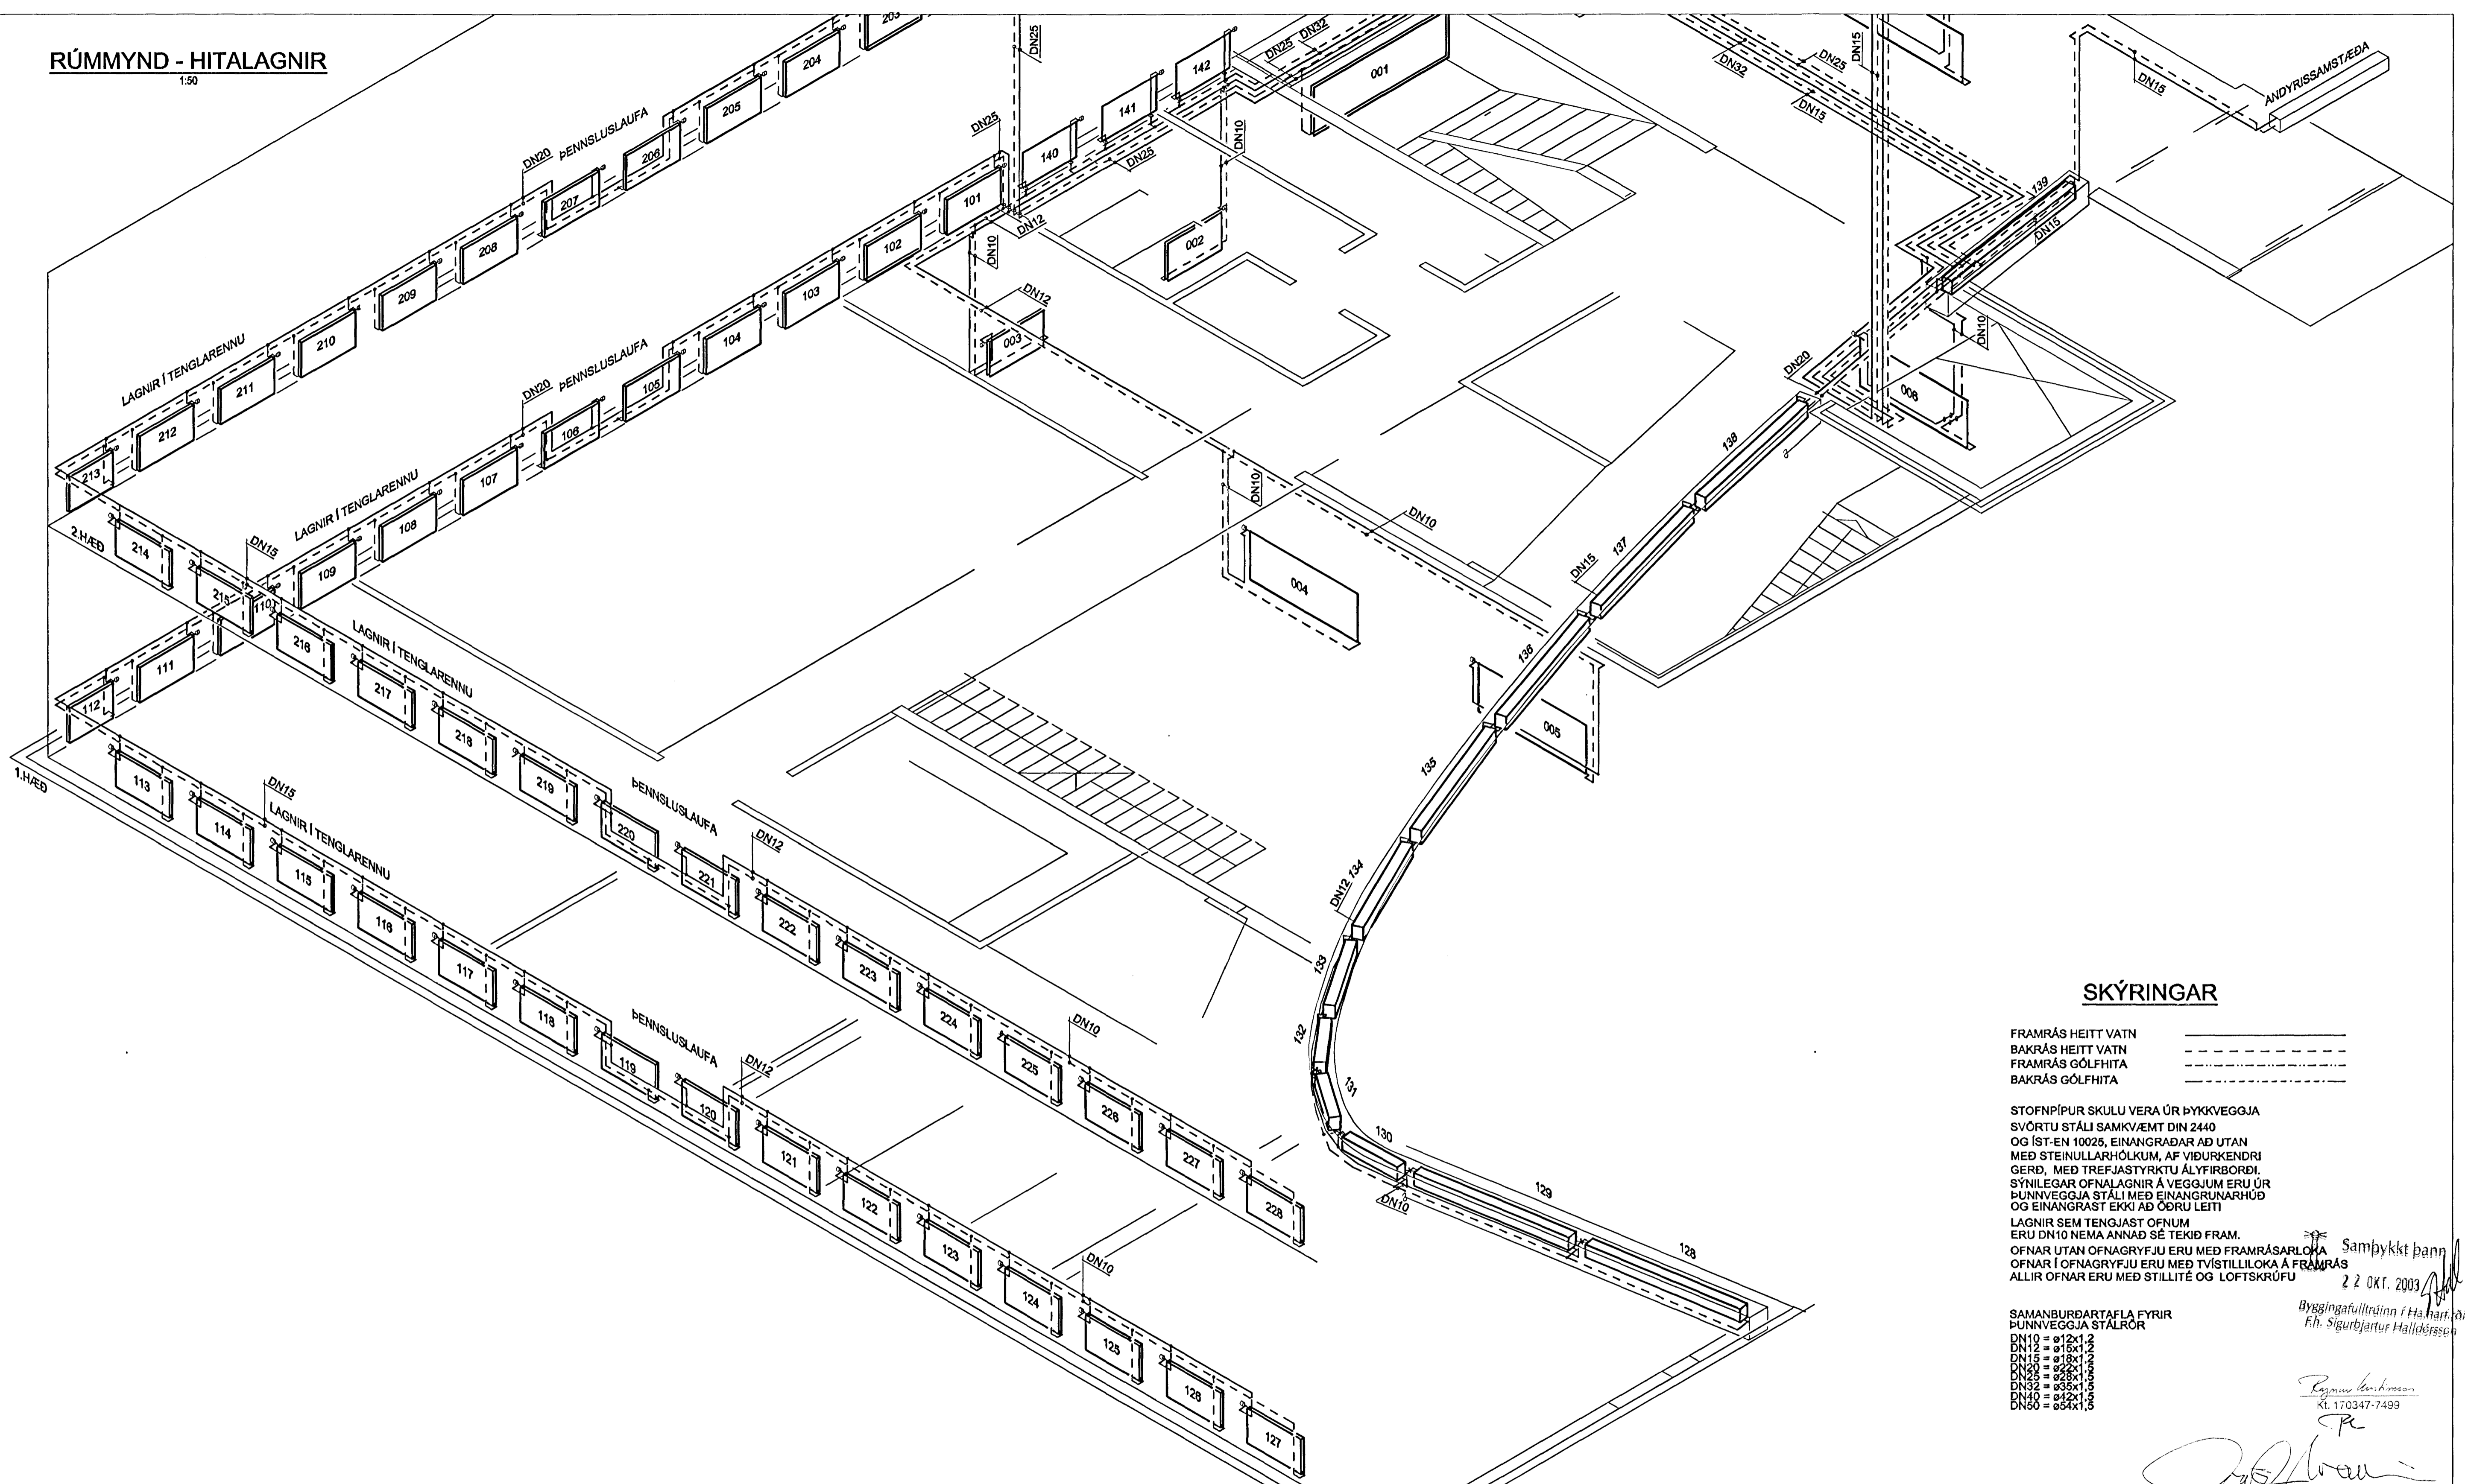

SKÝRINGAR

FRAMRÁS HEITT VATN
 BAKRÁS HEITT VATN
 FRAMRÁS GÓLFHITA
 BAKRÁS GÓLFHITA

STOFNPIPUR SKULU VERA ÚR ÞYKKVEGGJA SVÖRTU STÁLI SAMKVÆMT DIN 2440 OG ÍST-EN 10025, EINANGRAÐAR AD UTAN MED STEINULLARHÖLKUM, AF VÍÐURKENDRI GERÐ, MED TREFASTYRKTU ÁLYFIRGÖRÐI. SÝNILEGAR OFNALAGNIR Á VEGGIUM ERU ÚR ÞUNNVEGGJA STÁLI MED EINANGRUNARHÚÐ OG EINANGRAST EKKI AD ÖÐRU LEITI

LAGNIR SEM TENGJAST OFNUM ERU DN10 NEMA ANNAD SÉ TEKID FRAM. OFNAR UTAN OFNAGRYFJU ERU MED FRAMRÁSARLOKA OFNAR Í OFNAGRYFJU ERU MED TÝSTILLILOKA Á FRAMRÁS ALLIR OFNAR ERU MED STÍLLITTE OG LOFTSKRUFU

SAMANBURDARTAFLA FYRIR ÞUNNVEGGJA STÁLÖR

DN10 = ø12x1,2
 DN12 = ø15x1,2
 DN15 = ø18x1,2
 DN20 = ø22x1,0
 DN25 = ø28x1,0
 DN32 = ø35x1,0
 DN40 = ø42x1,0
 DN50 = ø54x1,0

Sambýkkt þann 22 OKT. 2003
 Byggingafrulltrúinn í Ha. hart. ad
 Fh. Sigurbjartur Hallkrisson

Ragnheiður
 Kt. 170347-7499

[Signature]

Skýringar:
 Explanations:

This drawing is the property of the Alcan Iceland Ltd. and handed out for personal use only. It may neither be copied nor made available to others without permission of the Alcan Iceland Ltd. The receiver is liable for any misuse.

Fjöldi stúkkja Number of pieces	Hlutur Object	Stærð Item	Efni Material	Þyngd Weight	Totál í heild Total weight	Athugasemdir Remarks
IV III II I	SKRIFSTOFUHUÐ ALCAN					1:50
	RÚMMYND					Kostnaður - brennur. / Costo - Eqna. 4110 01199
	HITALAGNIR					AKS no. UM10
	VGK CONSULTING ENGINEERS LTD.					Töluvar. varla / Drags. of suppl. Brif. Rev. 9K-88
	Teknað Drawn	ÖS	Virgild Checked			Sambýkkt Approved
	ALCAN PRIMARY METAL EUROPE		Stærð Size			Drags. of ISAL / Teknað. ISAL Brif. Rev. 168828
	ISAL		Stærð Size			
	Alcan Iceland Ltd		19-222 Hafnarfordur			
	Teknað Drawn		Virgild og skil Checked and filed			Núðan brennd Released



Bréf. Rev.	Brýgling Revision	Dagur Date	Samb. Approved	Núð. heimil Released

Tilv. tekið nr. ISAL Ref. drawing no. of ISAL Samsetningartekningar nr. ISAL Assembly drawing no. of ISAL