



Byggingarfulltrúi  
samþykkir erindið.  
30 MARS 2004  
Byggingarfulltrúinn í Hafnarfirði  
Eh. Kristján Þórnísson

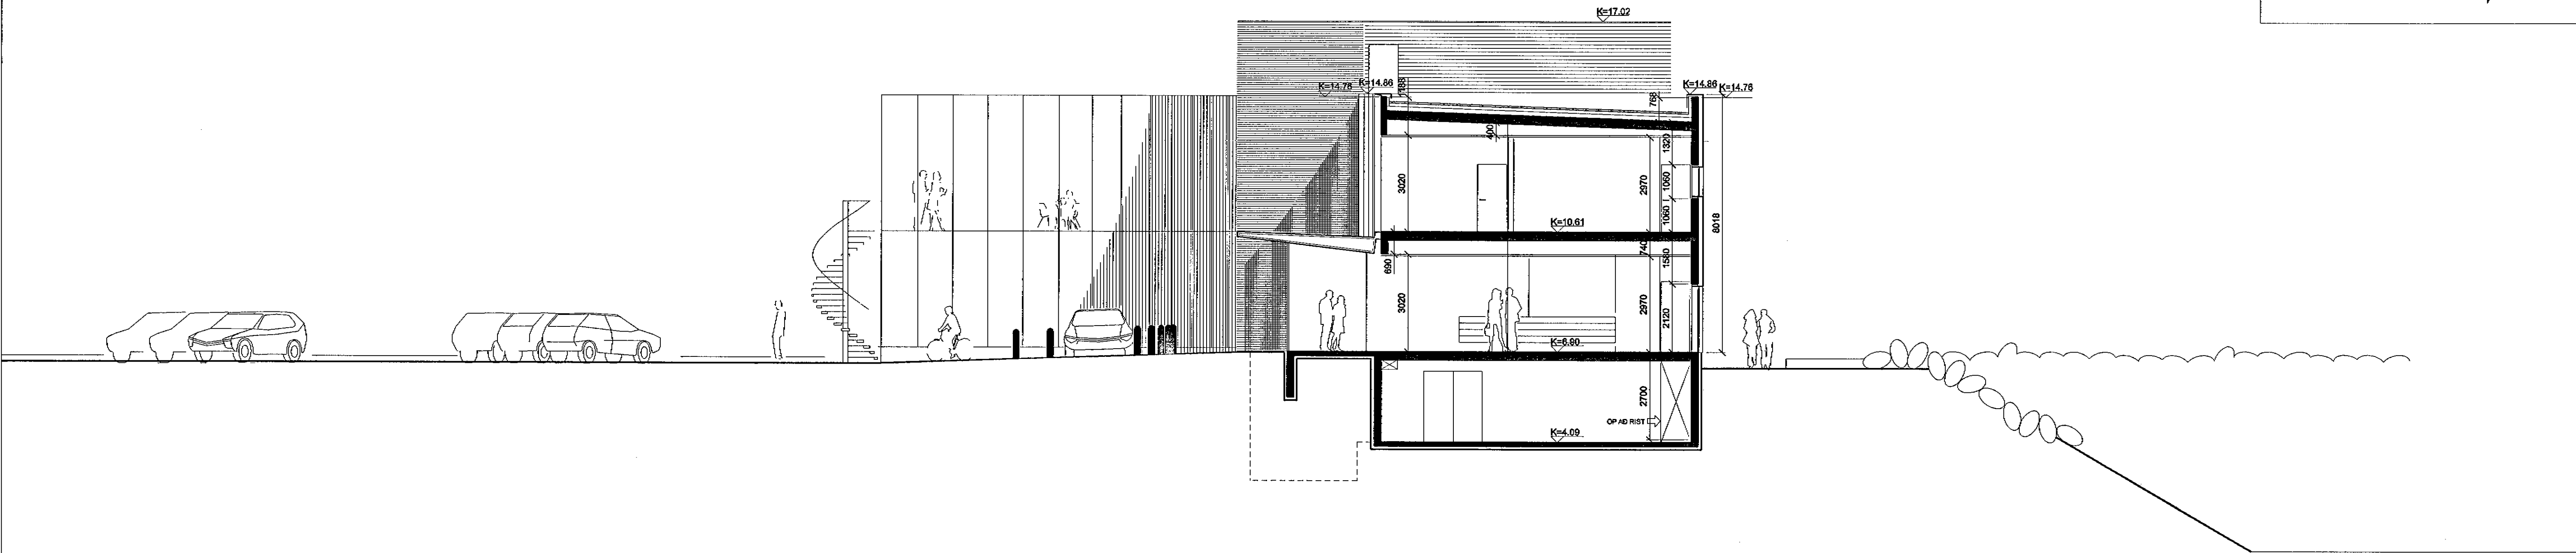

A SNID  
605 602  
603  
604

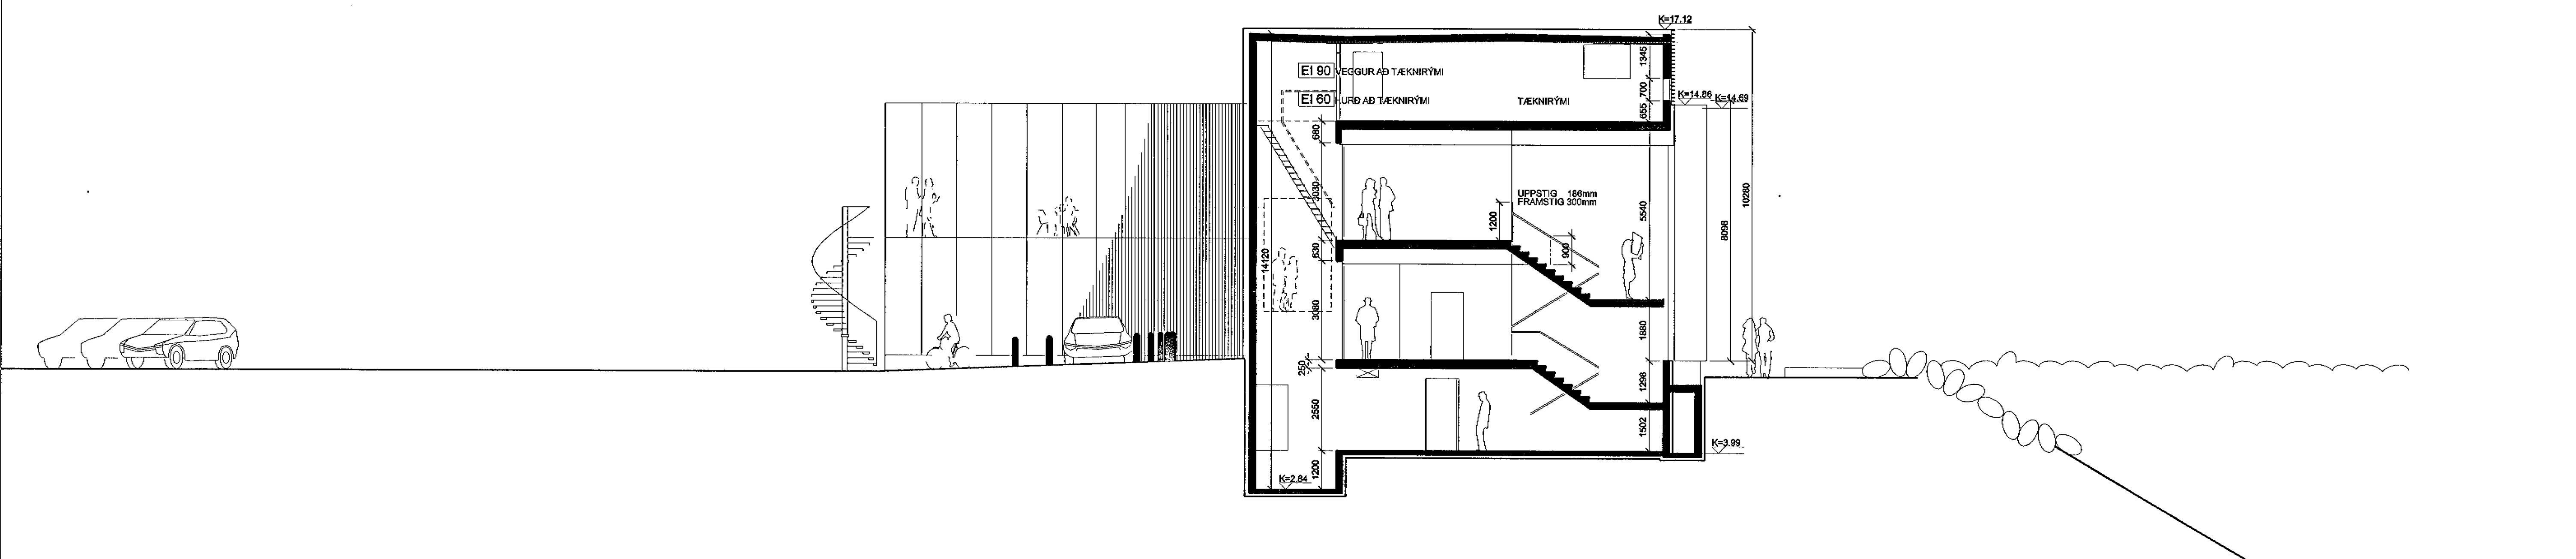

B SNID  
605 602  
603  
604

Skýringar:  
Explanations:

INGIMUNDUR SVEINSSON  
JÓHANN EINARSSON  
ÓLAFUR ÓSKAR AXELSSON  
ÞÓRÐIS ZOEGA

**TIS**  
Teiknistofa  
Ingimundar  
Sveinssonar  
Ingólfsstræti 3  
101 Reykjavík  
Sími 5204900  
Fax 5204901  
tis@tis.is  
www.tis.is

Ív. teikning nr. ISAL	Samsettu teikningar nr. ISAL	Ref. drawing no. of ISAL	Assembly drawing no. of ISAL
2	Kvötloi á bakbrún aðalbyggingar hekkadúr um 68mm	220304	220304
1	Aðalteikning	010703	010703
Breyt. Rev.	Breyting Revision	Dags. Date	Samþ. Approved
		Nokk. heiml. Released	

Fjöldi stykkja	Hlutur	Altrú	Efni	eo. stik	totalt í heild	Althugsamerir
Number of pieces	Object	Item	Material	Weight (kg)	Drawn	Remarks
IV III II I	SKRIFSTOFUHÚS ALCAN Mhl. 94				Scale 1:100	
	VIKURGATA 3				4110 12093	
	SNID A 06 B				AKS no. UM10	
	Teiknistofa Ingimundar Sveinssonar ehf				605	
	ALCAN PRIMARY METAL EUROPE					
	ISAL					
	ALCAN Iceland Ltd				168605	