


GRUNNMYND 2.HÆÐAR

1:50

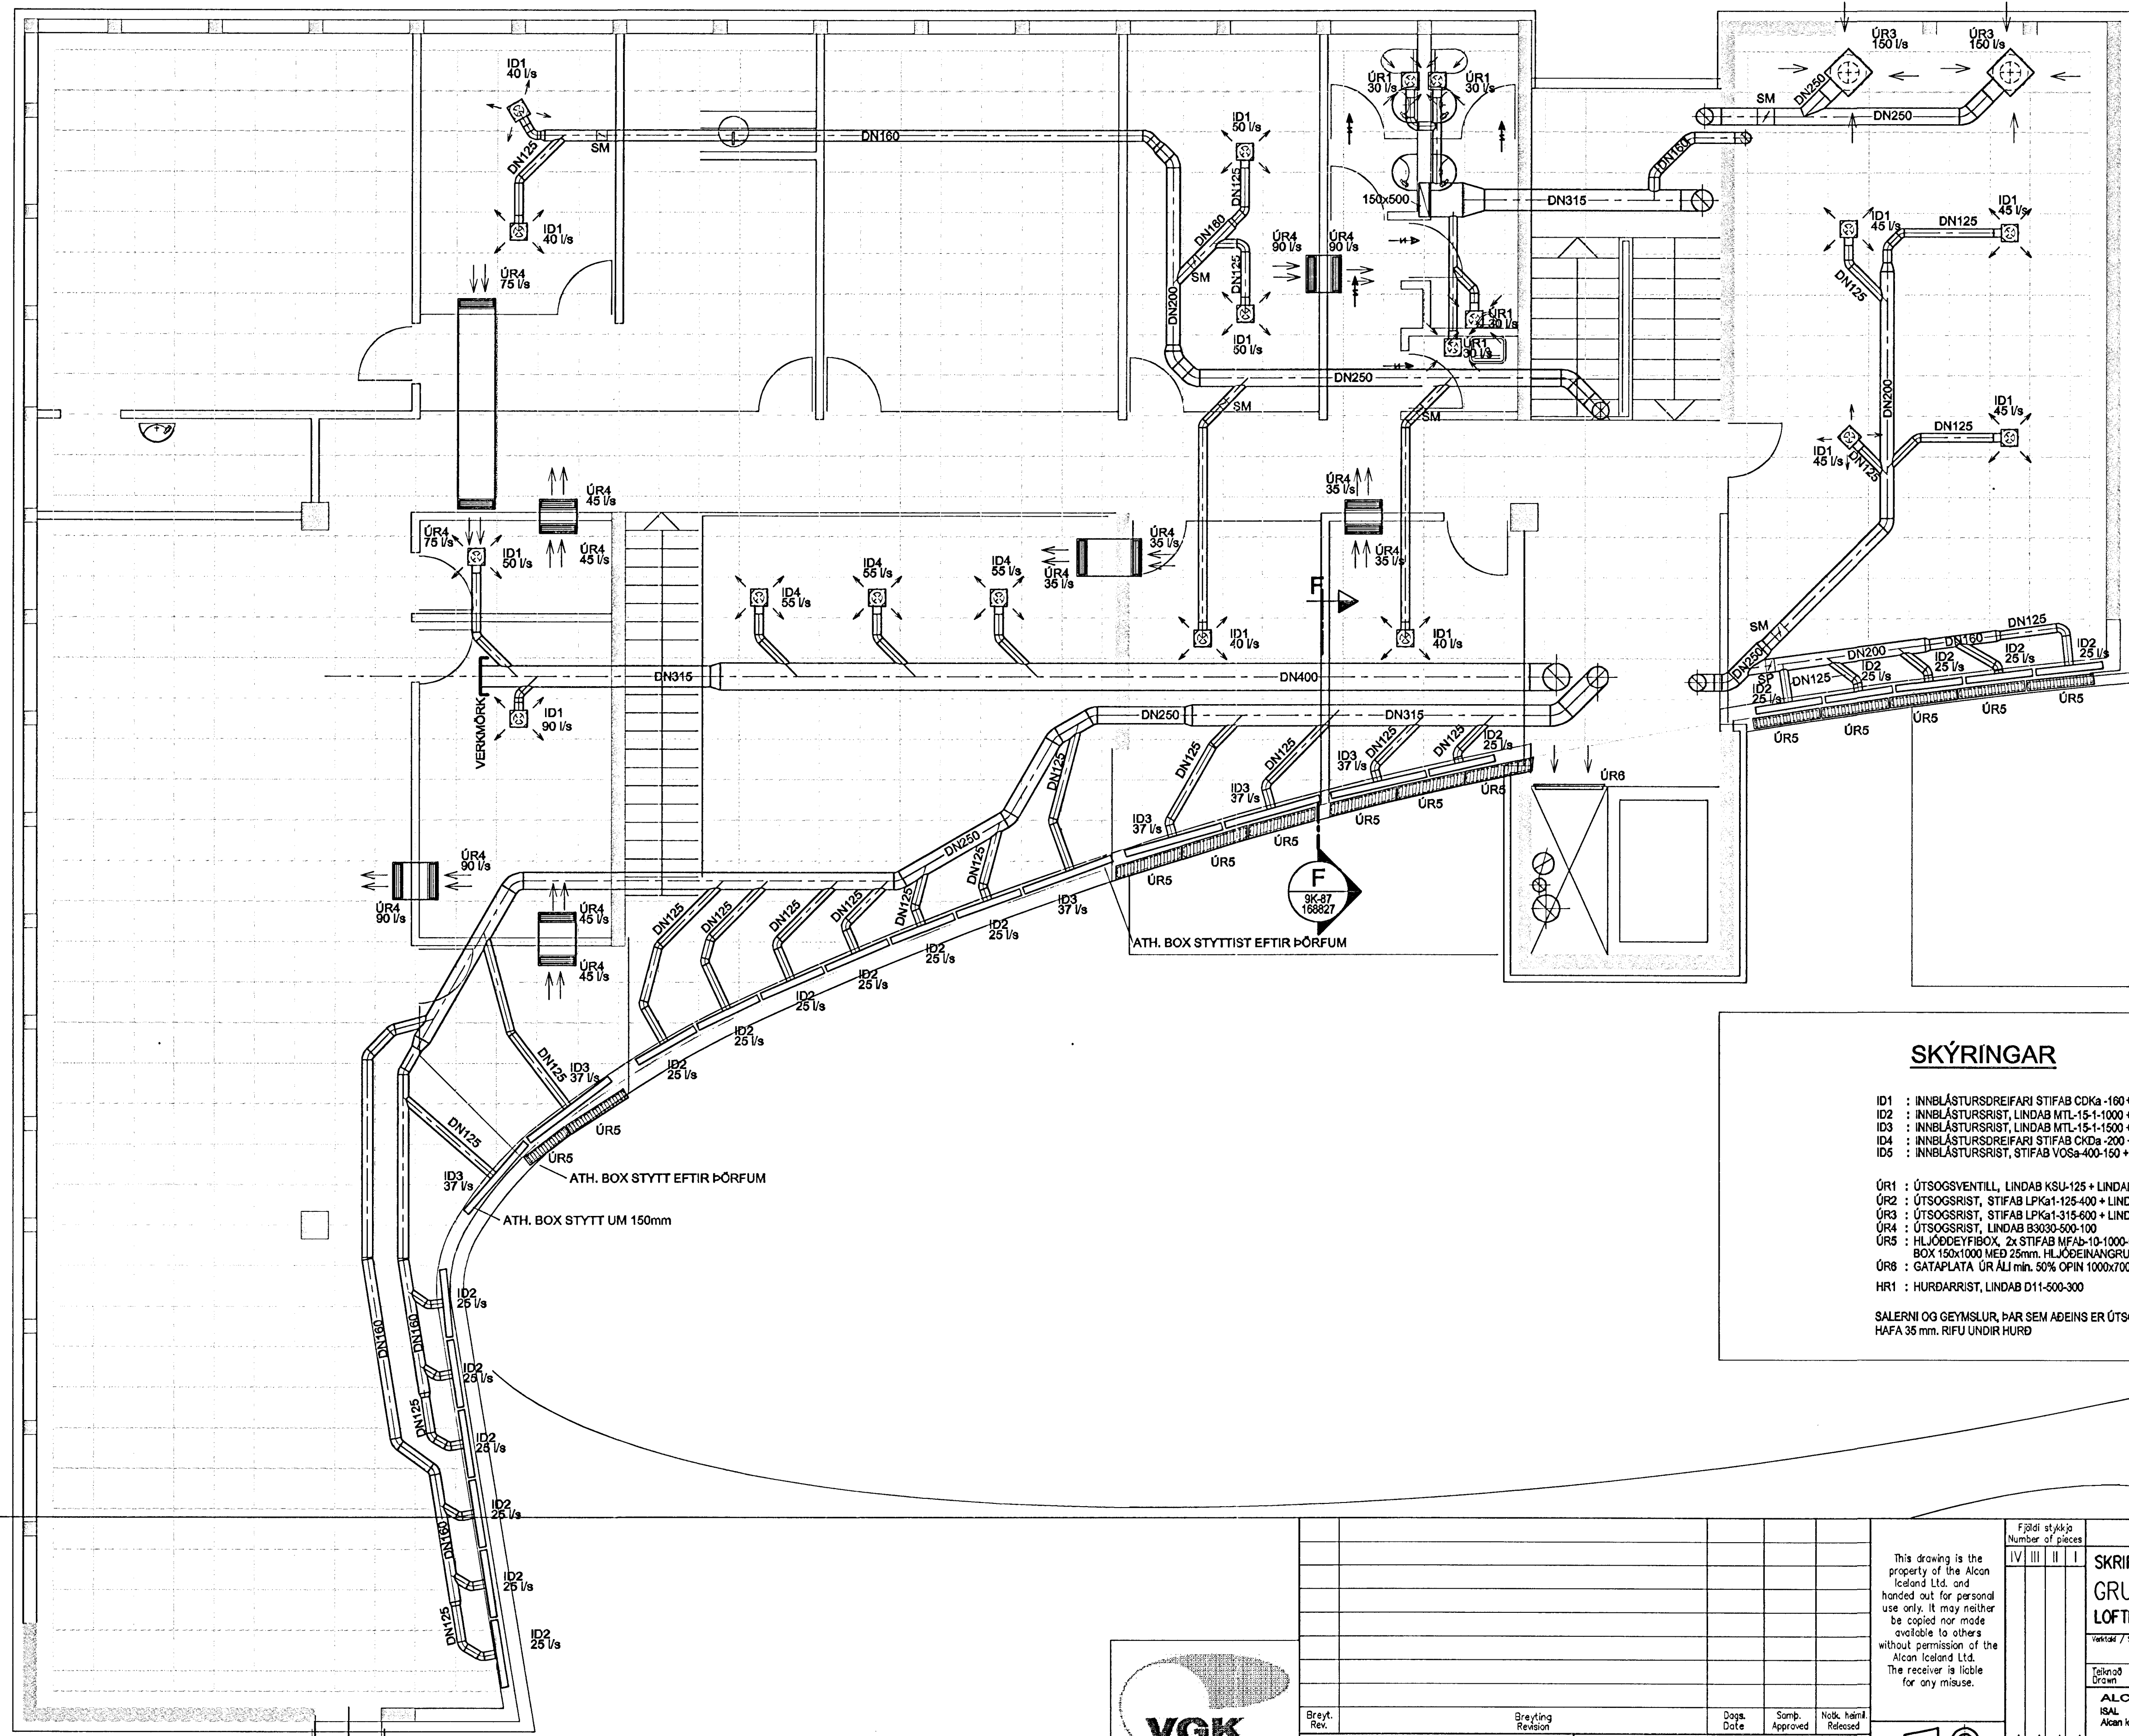

SKÝRINGAR

ID1 : INNBLÁSTURSDREIFARI STIFAB CDKa-160 + ALSb 125-160
 ID2 : INNBLÁSTURSRIST, LINDAB MTL-15-1-1000 + STB- 15-1-1000
 ID3 : INNBLÁSTURSRIST, LINDAB MTL-15-1-1500 + STB- 15-1-1500
 ID4 : INNBLÁSTURSDREIFARI STIFAB CDKa-200 + ALSb 160-200
 ID5 : INNBLÁSTURSRIST, STIFAB VOsa-400-150 + ALVb-400-150-B

ÚR1 : ÚTSOGSVENTILL, LINDAB KSU-125 + LINDAB MBA-0-125-125
 ÚR2 : ÚTSOGSRIÐ, STIFAB LPKa1-125-400 + LINDAB MBA-0-125-125
 ÚR3 : ÚTSOGSRIÐ, STIFAB LPKa1-315-600 + LINDAB MBA-1-315-250
 ÚR4 : ÚTSOGSRIÐ, LINDAB B3030-600-100
 ÚR5 : HLJÓÐVEYFIBOX, 2x STIFAB MFab-10-1000-98 + BOX 150x1000 MED 25mm. HLJÓÐEINANGRUN
 ÚR8 : GATAPLATA ÚR ALÍ min. 50% OPIN 1000x700
 HR1 : HURÐARRIST, LINDAB D11-500-300

SALERNI OG GEYMSLUR, ÞAR SEM ADEINS ER ÚTSOG,
 HAFI 35 mm. RIFU UNDIR HURD

Samykkt þann
 22 OKT. 2003
 Byggingafrullráðgjafi
 E.h. Sigurbjörn Halldórsson

Reginur Þorsteinsson
 Kt. 170347-7499

Skýringar:
 Explanations:

This drawing is the property of the Alcan Iceland Ltd. and handed out for personal use only. It may neither be copied nor made available to others without permission of the Alcan Iceland Ltd. The receiver is liable for any misuse.	Fjöldi stúkkja Number of pieces	Hlutur Object	Afriti Item	Efni Material	eð.stk. Weight	Lokaf. heild Total weight	Athugasemdir Remarks
	IV III II I	SKRIFSTOFUHUÐ ALCAN GRUNNMYND 2.HÆÐAR LOFTRESTING	A1 4110 01199	1:50	Scale	4110 01199	1:50
	VSKA / Supplier VSKA CONSULTING ENGINEERS LTD.	Tæknif. / Drawn OS	Vörðun / Checked	Samþykkt / Approved UN10	Tæknif. / Drawn ISAL	VSKA VSKA CONSULTING ENGINEERS LTD.	9K-84
	Tæknif. / Drawn	ALCAN PRIMARY METAL EUROPE ISAL Alcan Iceland Ltd	18-222 Hættisíða	168824	Tæknif. / Drawn	ISAL	168824



Breyt. / Rev. Breyting / Revision Daga / Date Samþ. / Approved Nösk. hátt. / Released

Tvö tekningar nr. ISAL Ref.drawing no. of ISAL Samsetning tekningar nr. ISAL Assembly drawing no. of ISAL