


BURÐARPOL: GRUNNMYND OG LOFT YFIR 2. HÆÐ. 1:50.

Format A1 (841x594 mm) is 20 mm outside of this frame

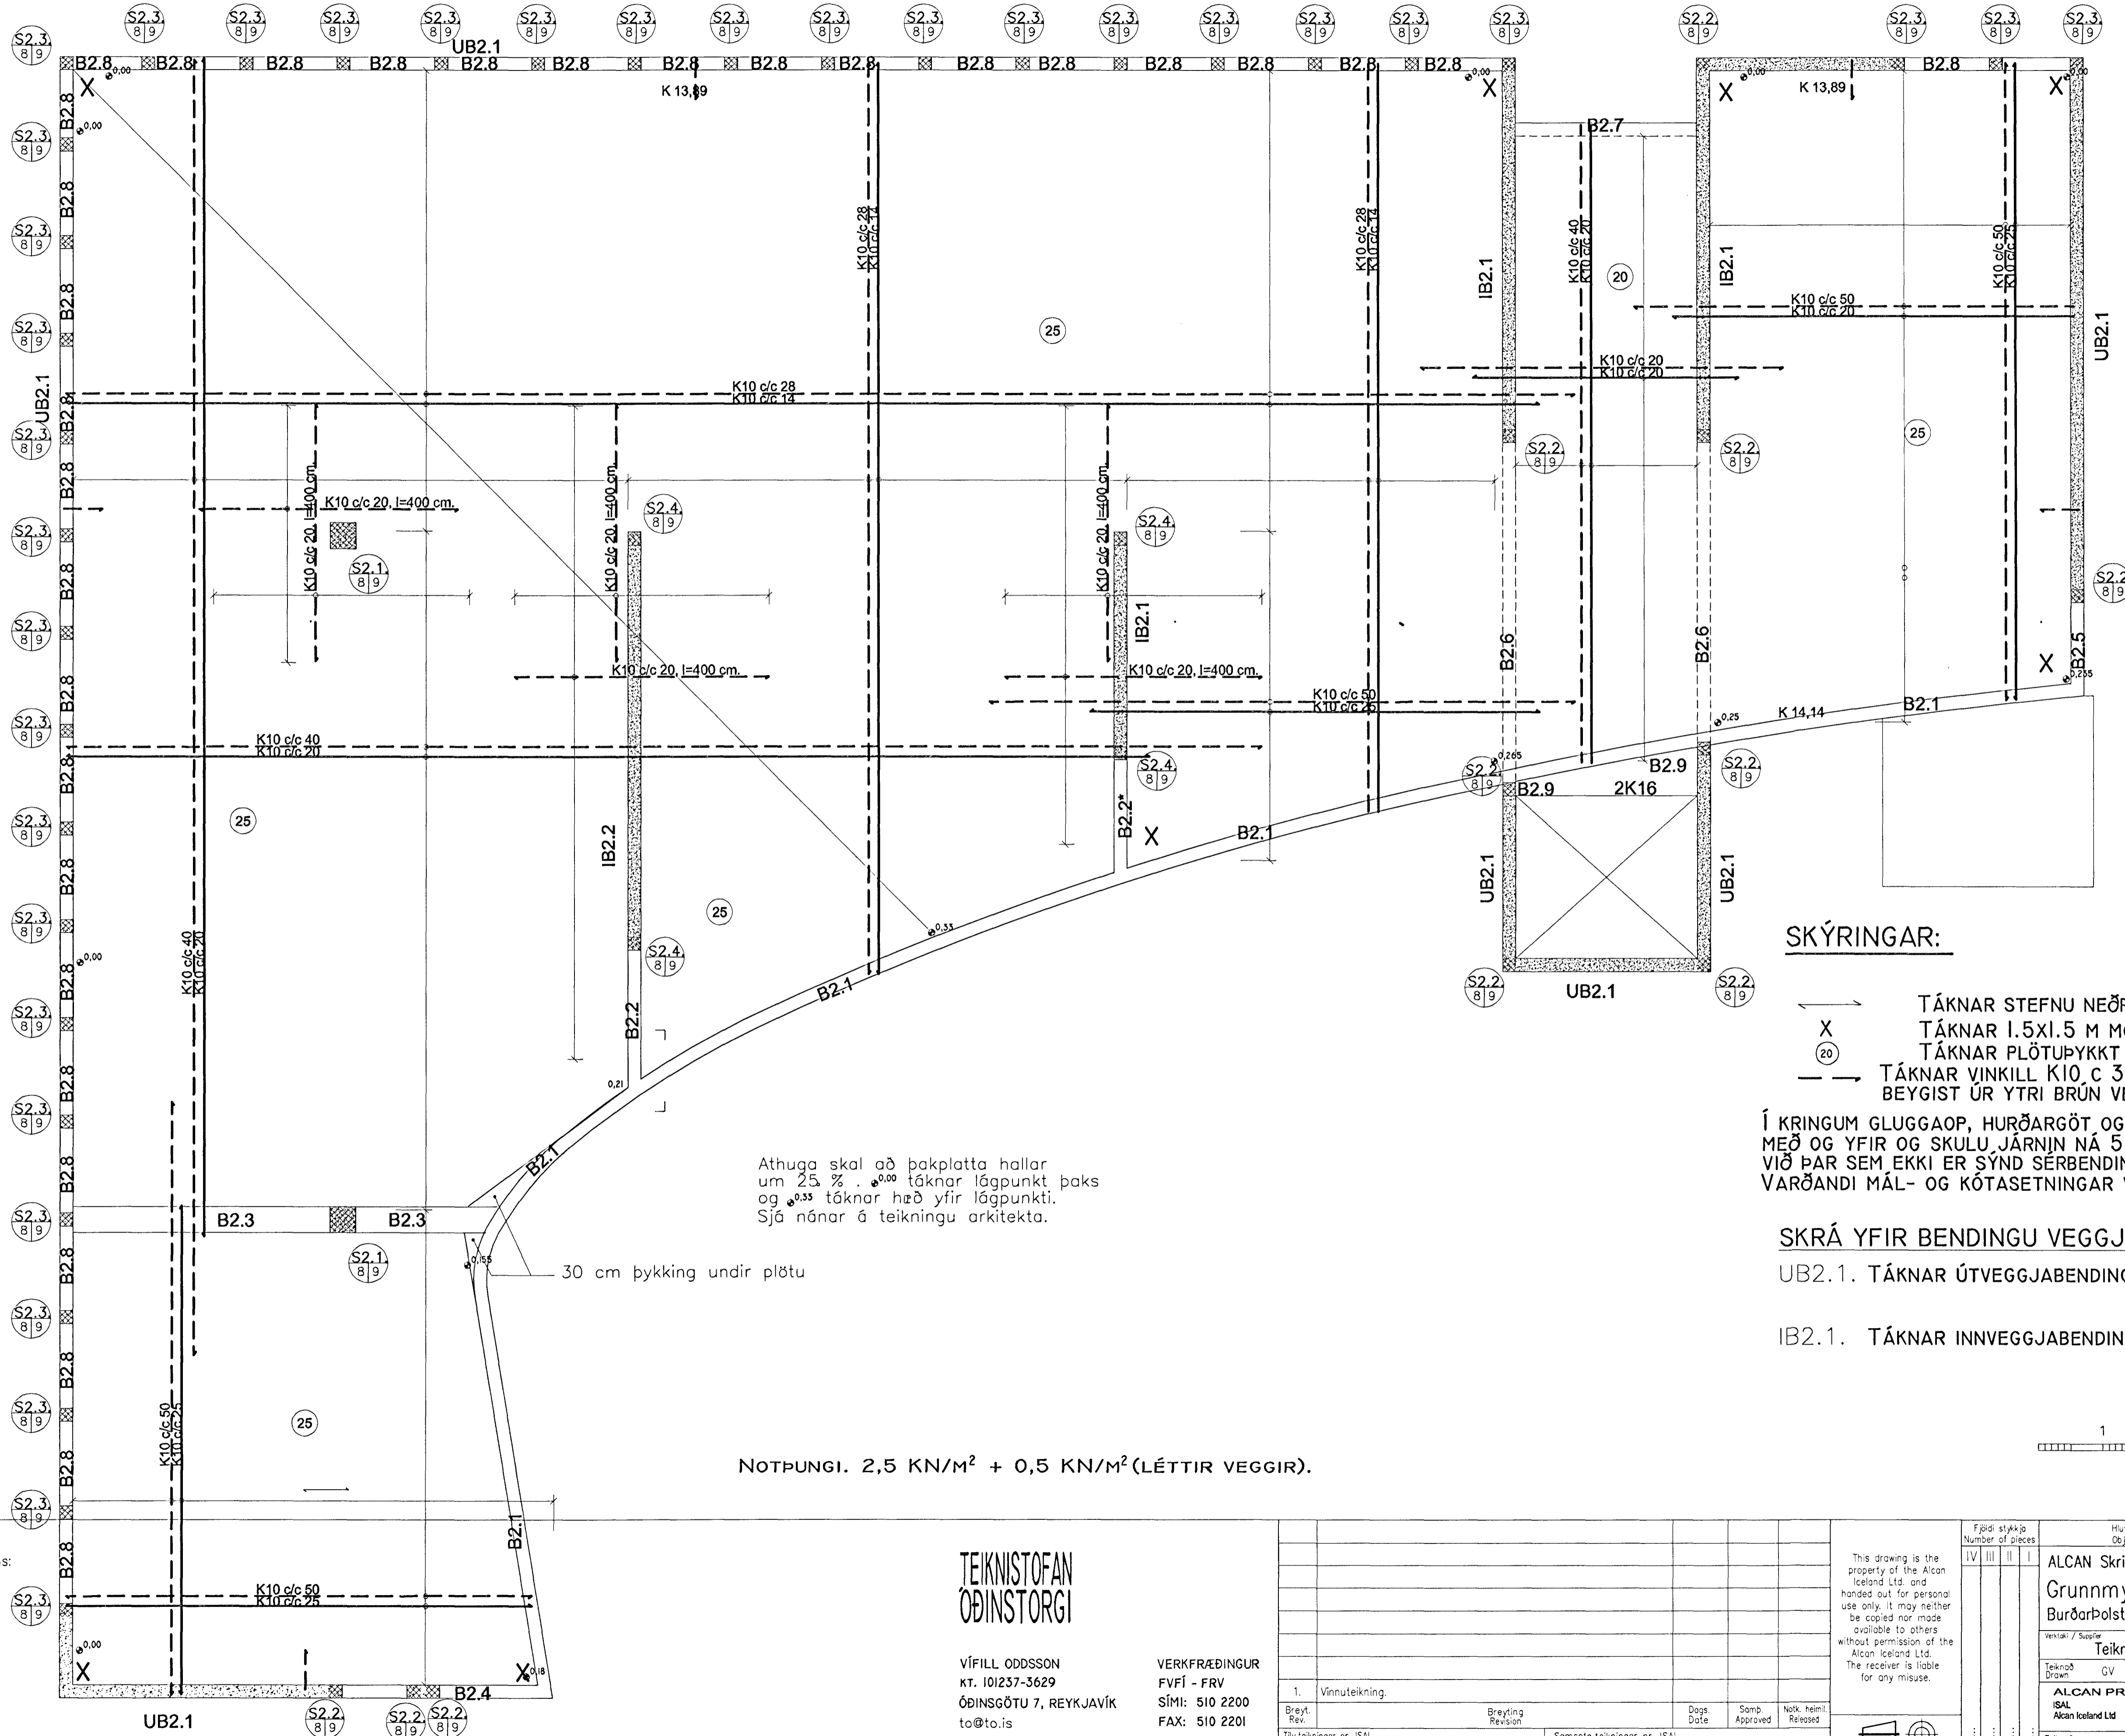

Athuga skal að þakplatta hallar um 2,5 % . 0,00 tákna lágpunkt þaks og 0,55 tákna hæð yfir lágpunkti. Sjá nánar á teikningu arkitekta.

30 cm þykking undir plötu

NOTPUNGI. 2,5 KN/M² + 0,5 KN/M² (LÉTTIR VEGGIR).

SKÝRINGAR:

- TÁKNAR STEFNU NEÐRI JÁRNA Í JÁRNAGRIND.
- X TÁKNAR 1.5X1.5 M MOTTU K10 C 25 Í EFRI OG NEÐRI BRÚN.
- (20) TÁKNAR PLÖTUÞYKKT Í CM.
- TÁKNAR VINKILL K10 C 30, L=40+60=100 CM ER BEYGIST ÚR YTRI BRÚN VEGGAR Í EFRI BRÚN PLÖTU.

Í KRINGUM GLUGGAOP, HURÐARGÖT OG VEGGENDA SKAL SETJA 2K16 UPP MEÐ OG YFIR OG SKULU JÁRNIN NÁ 50 CM ÚT FYRIR. ÞETTA Á ALSSTAÐAR VIÐ ÞAR SEM EKKI ER SÝND SÉRÞENDING Í KRINGUM GÖT OG OP. VARÐANDI MÁL- OG KÓTASETNINGAR VISAST TIL ARKITEKTATEIKNINGA.

SKRÁ YFIR BENDINGU VEGGJA:

UB2.1. TÁKNAR ÚTVEGGJABENDINGU: 2#: K10 c/c 20.

IB2.1. TÁKNAR INNVEGGJABENDINGU: 2#: K10 c/c 20.

Sampykkt þann

22 OKT. 2003

Byggingufulltrúinn í Höfðarfinni
E.A. Sigurbjartur Halldórsson



Skýringar:
Explanations:

TEIKNISTOFAN
ÖÐINSTORGI

VÍFILL ÖDSSON
KT. 101237-3629
ÖÐINGSGÖTU 7, REYKJAVÍK
to@to.is

VERKFRÆÐINGUR
FVFI - FRV
SÍMI: 510 2200
FAX: 510 2201

1. Vinnuteikning.		Daga		Samb.		Netk. heimt.		Fjöldi stykja		Hlutur		Atríði		Efni		eo. stk.		Total í heild		Athugasemdir	
Breyt./ Rev.		Breyting		Date		Approved		Released		Object		Item		Material		Weight (kg)		Number of pieces		Remarks	
1. Vinnuteikning.		Breyting		Date		Approved		Released		Object		Item		Material		Weight (kg)		Number of pieces		Remarks	
1. Vinnuteikning.		Breyting		Date		Approved		Released		Object		Item		Material		Weight (kg)		Number of pieces		Remarks	
1.																					