
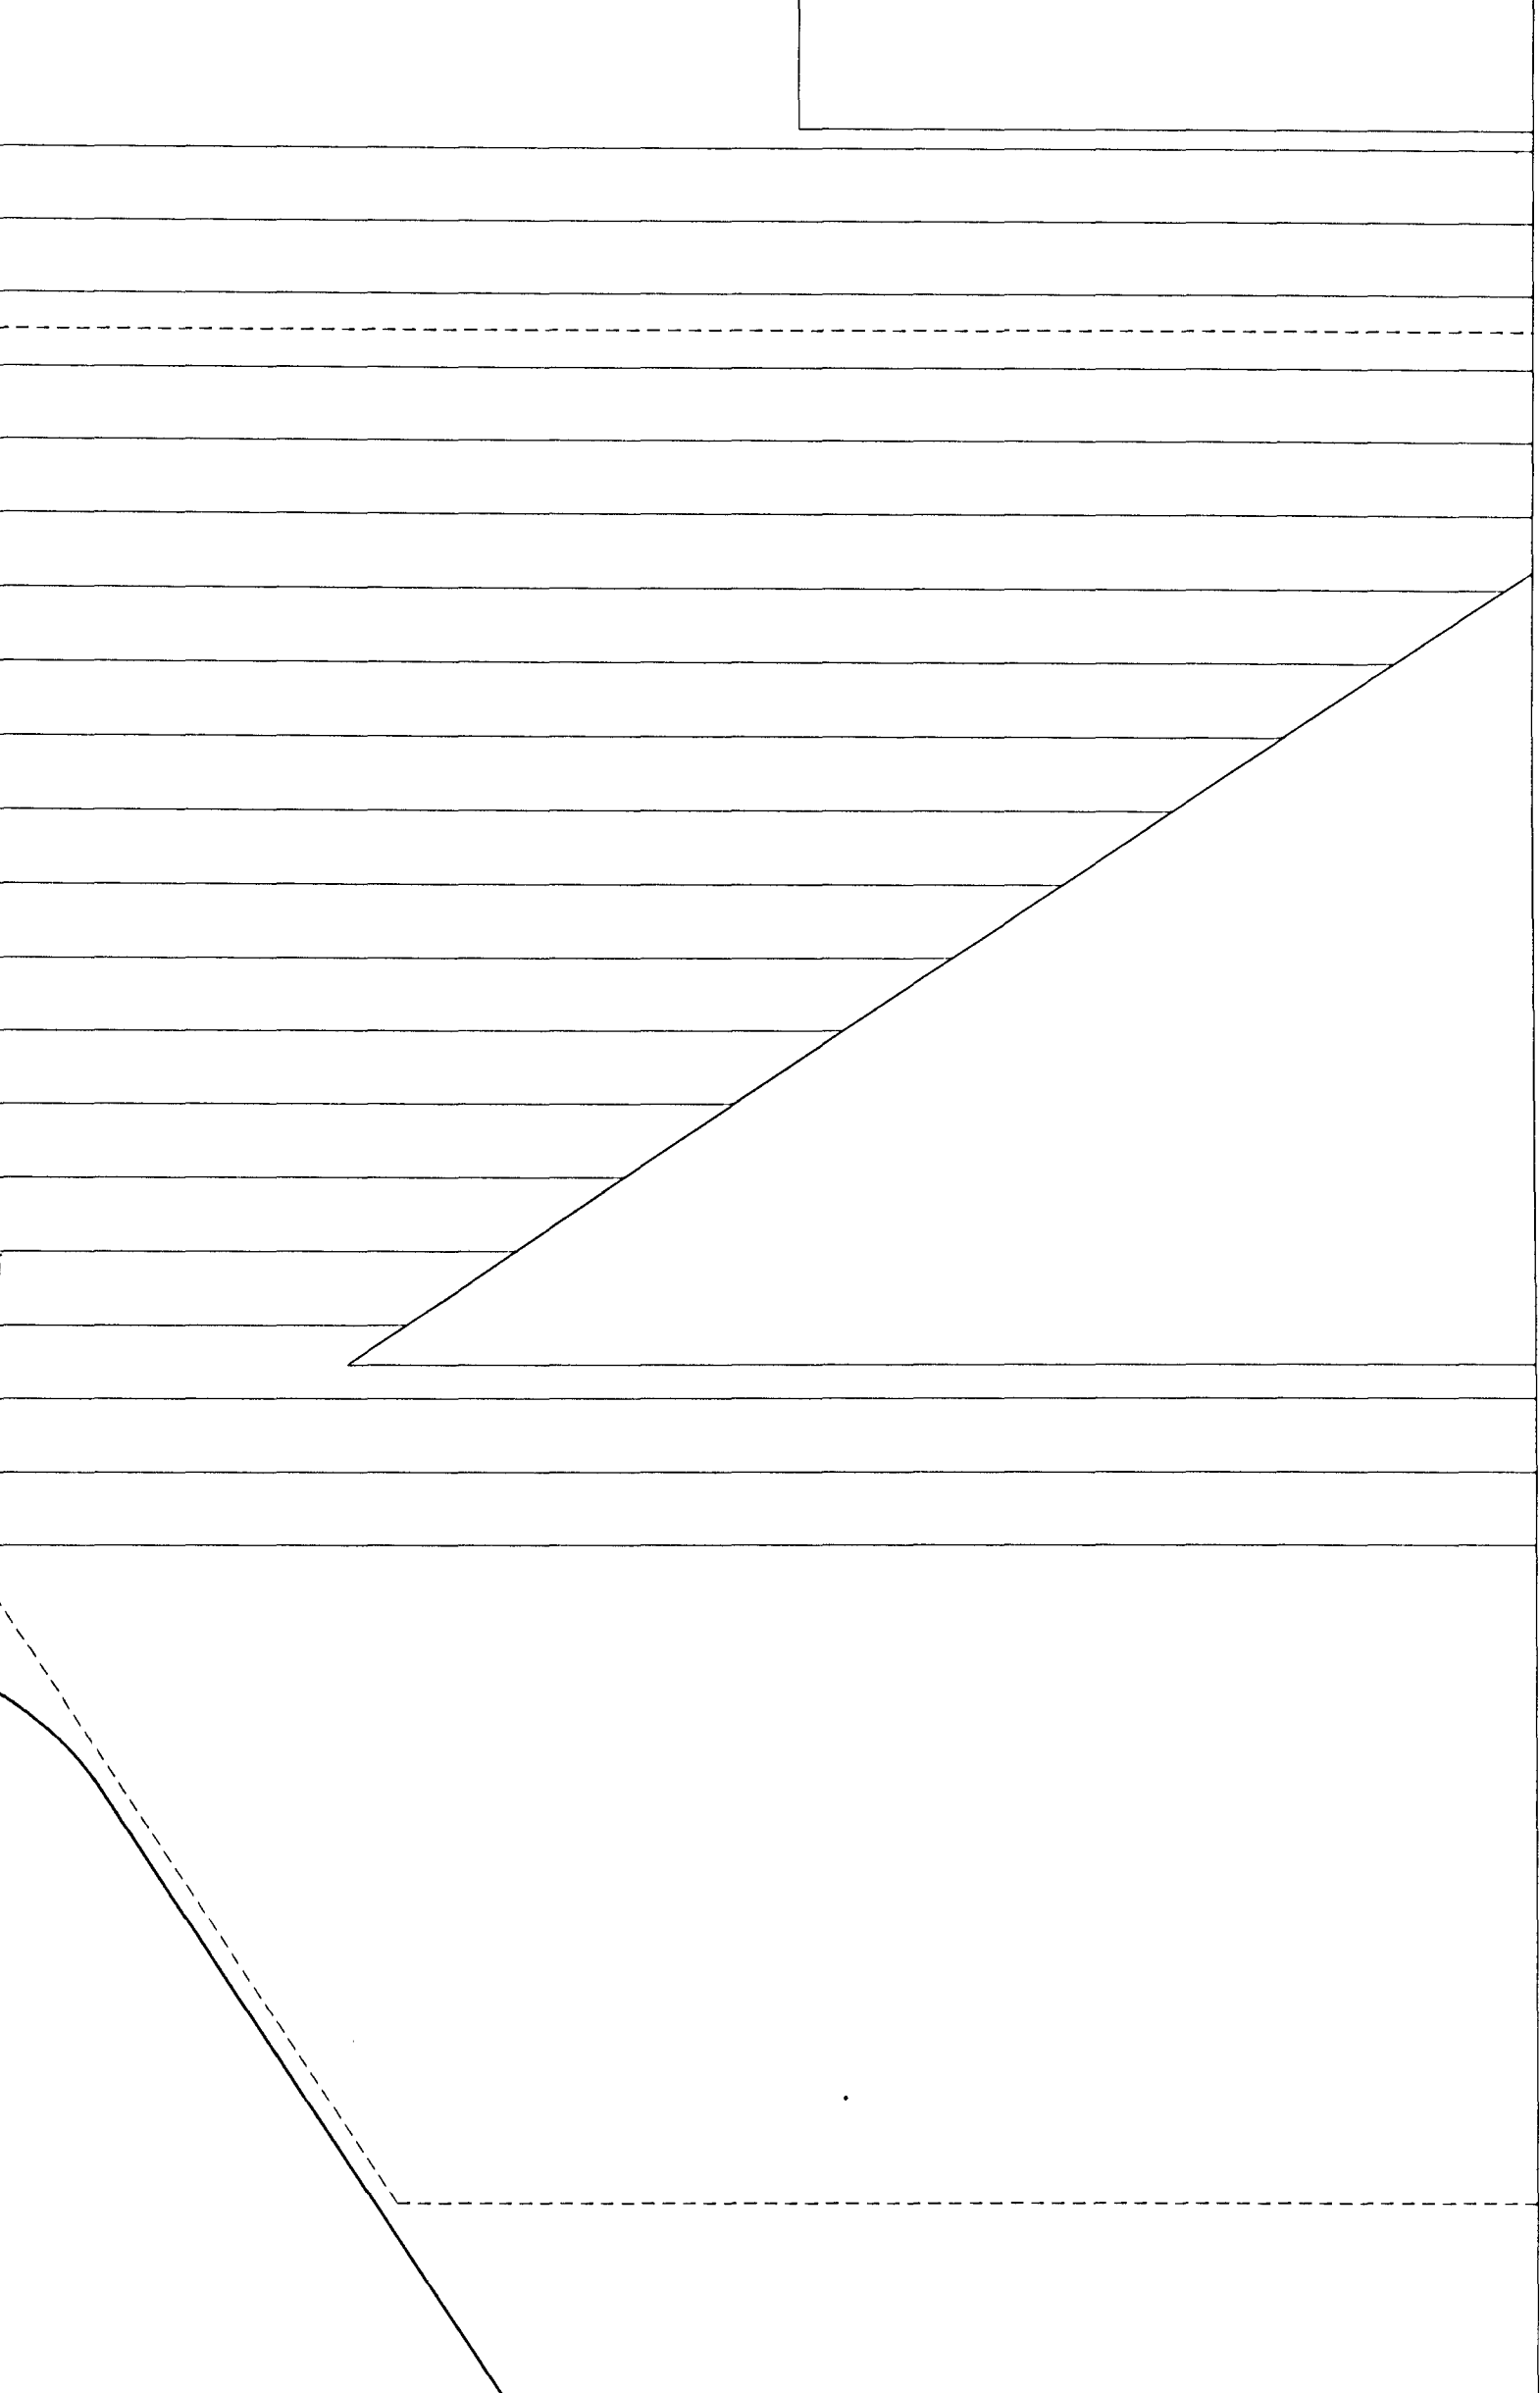


Format A1 (841x594 mm) is 20 mm outside of this frame

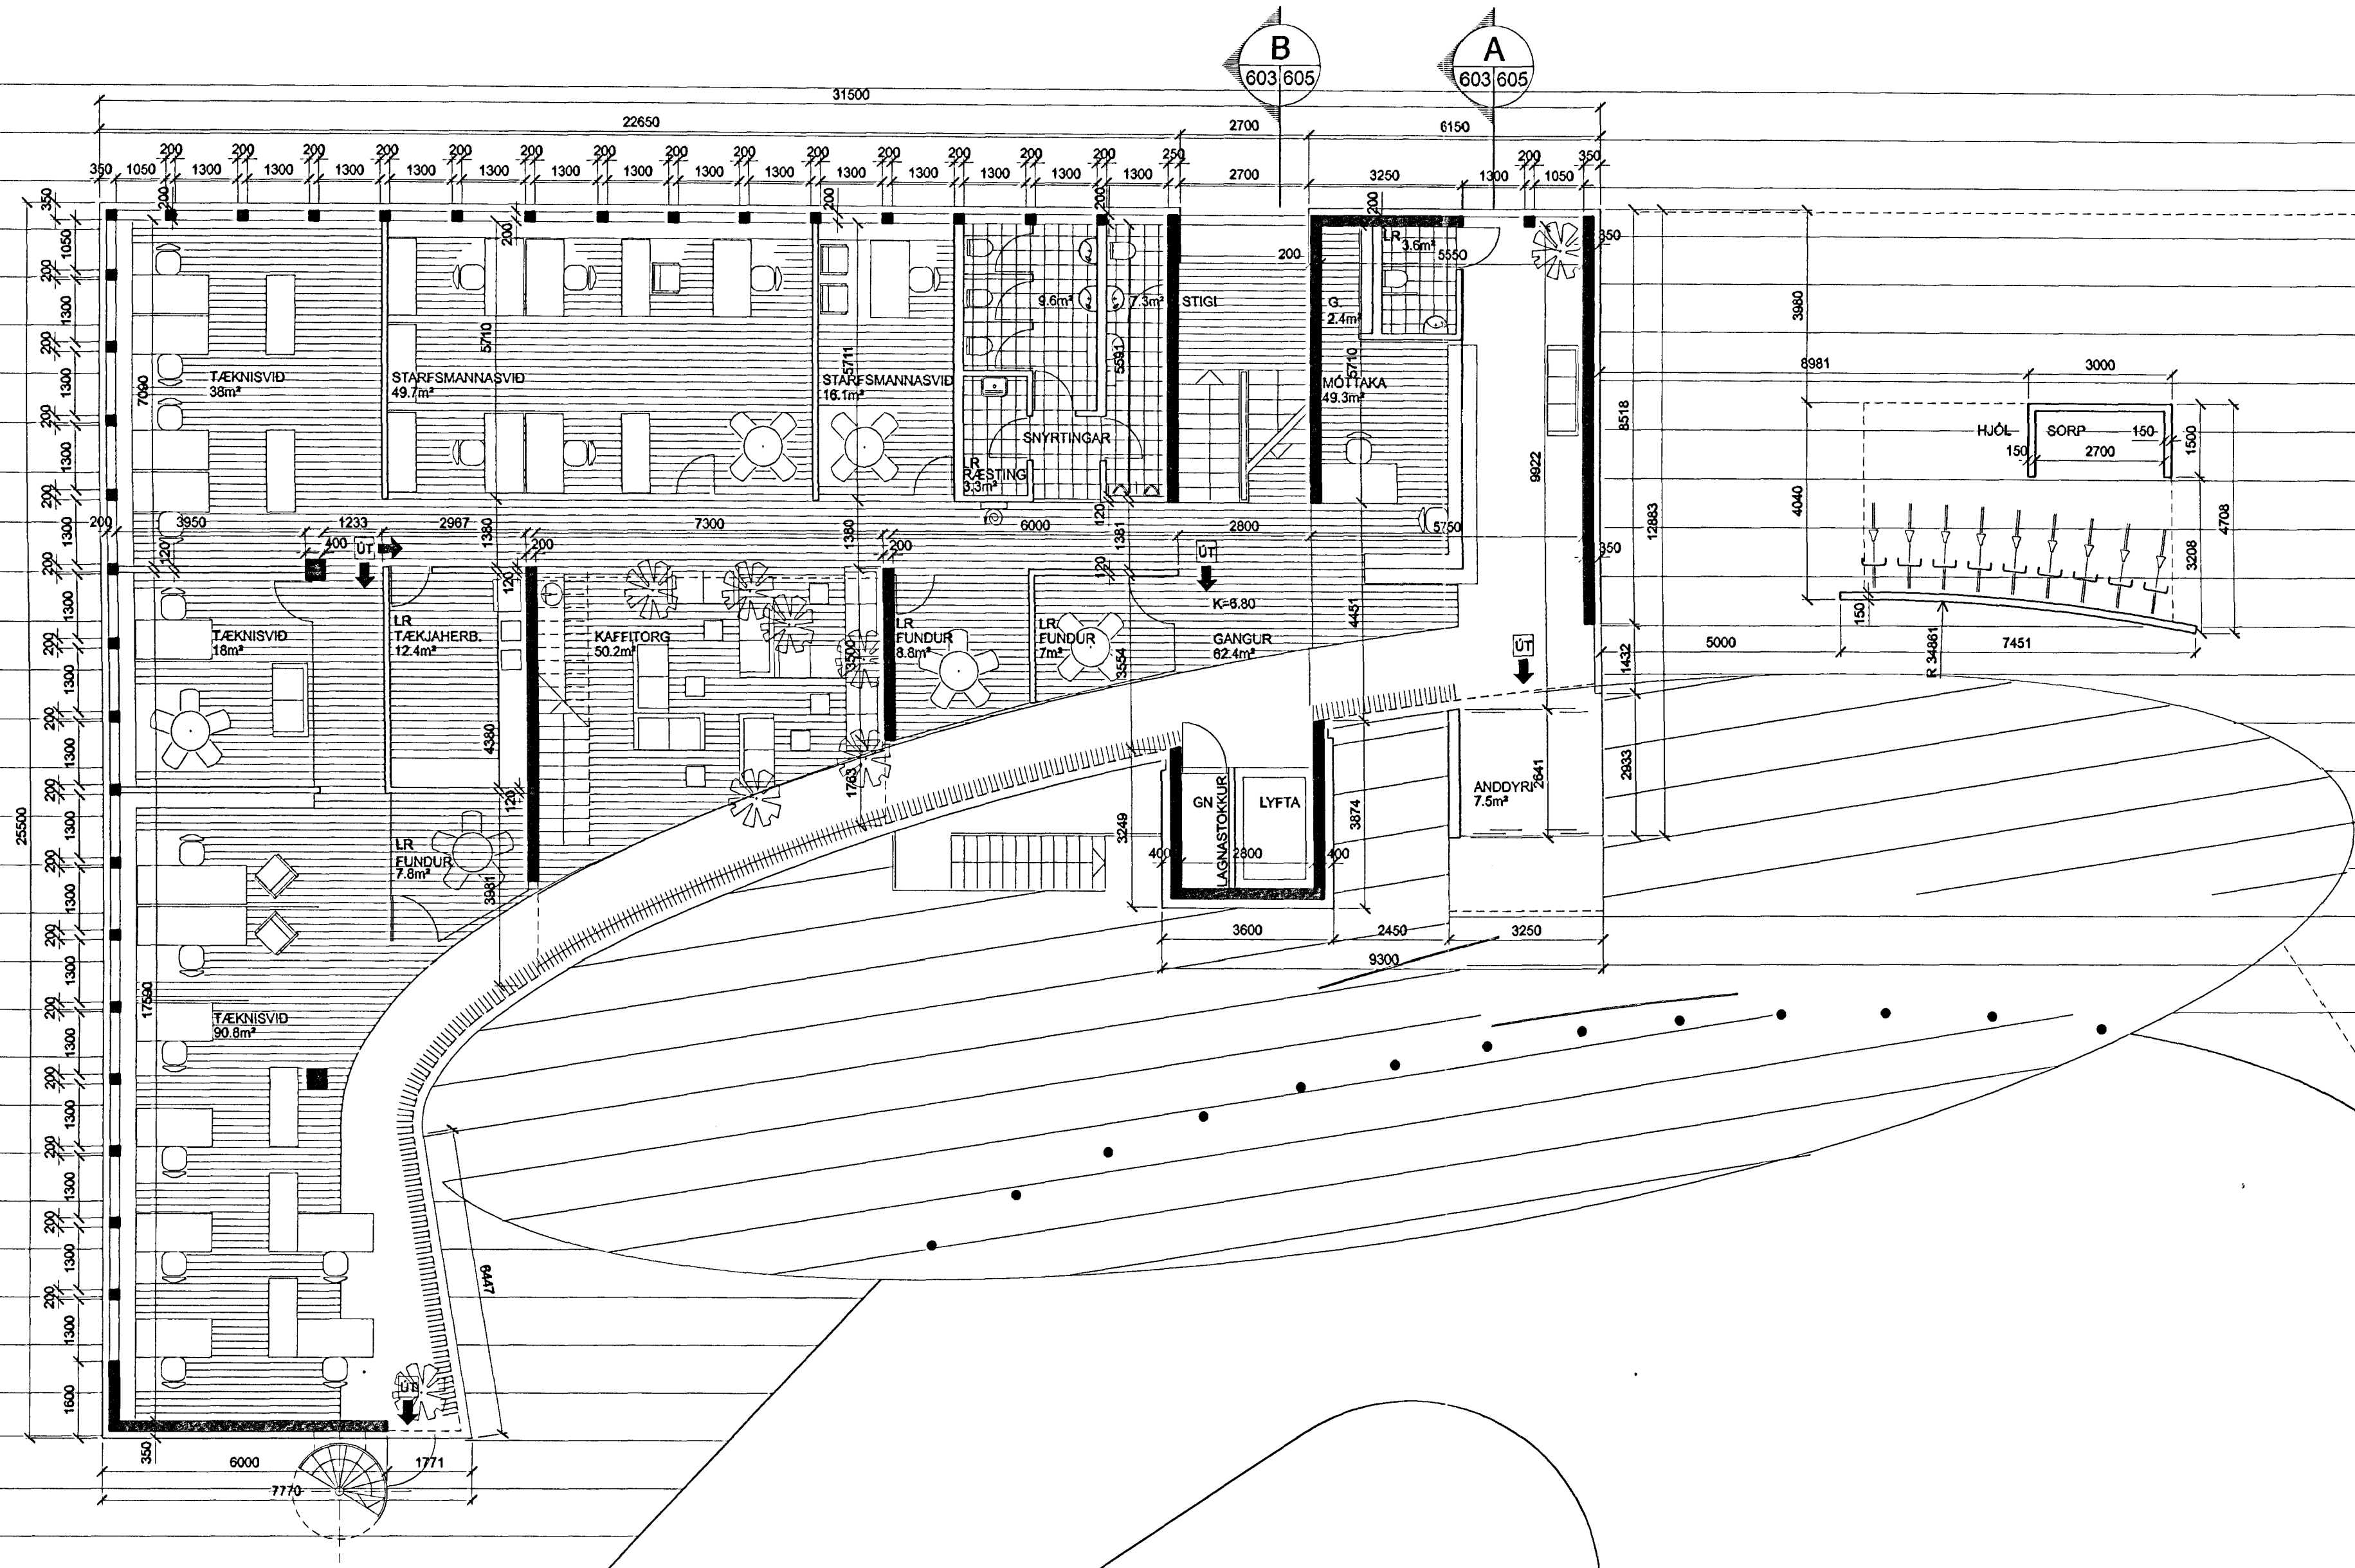

Sambykkt þann
21 OKT. 2003
Byggingafultrúinn í Hafnarfirði
F.h. Sigurbjartur Halldórsson

[Handwritten signature]

Skýringar:
Explanations:

INGIMUNDUR SVEINSSON
JÓHANN EINARSSON
ÓLAFUR ÓSKAR AXELSSON
ÞÓRDÍS ZOEGA

TIS
Teiknistofa
Ingimundar
Sveinssonar
Ingólfsstræti 3
101 Reykjavík
Sími 5204900
Fax 5204901
tis@tis.is
www.tis.is

Breyt / Rev.	Dagur / Date	Stöð / Approved	Stað / Released
1	010703	010703	

1 Aðalteikning
Breyting / Revision

Tekning nr. ISAL
Ref drawing no. of ISAL

Samsætning teikninga nr. ISAL
Assembly drawing no. of ISAL

This drawing is the property of the Alcan Iceland Ltd. and handed out for personal use only. It may neither be copied nor made available to others without permission of the Alcan Iceland Ltd. The receiver is liable for any misuse.

Fjöldi stúkja / Number of pieces	Hlutur / Object	Alit / Item	Efni / Material	Lea. st. / Weight (kg)	total í heild / Total in total	Athugasemdir / Remarks
1	SKRIFSTOFUHÚS ALCAN GRUNNMYND 1. HÆÐ				4110 12093	
	Teiknistofa Ingimundar Sveinssonar ehf				UM10	
	JE/LGS 01072003	JE	01072003		603	
	ALCAN PRIMARY METAL EUROPE				168603	

Mhl. 94

Scale: 1:100

Ströumvík 18-222 Hafnarforður