


Format A1 (841x594 mm) is 20 mm outside of this frame

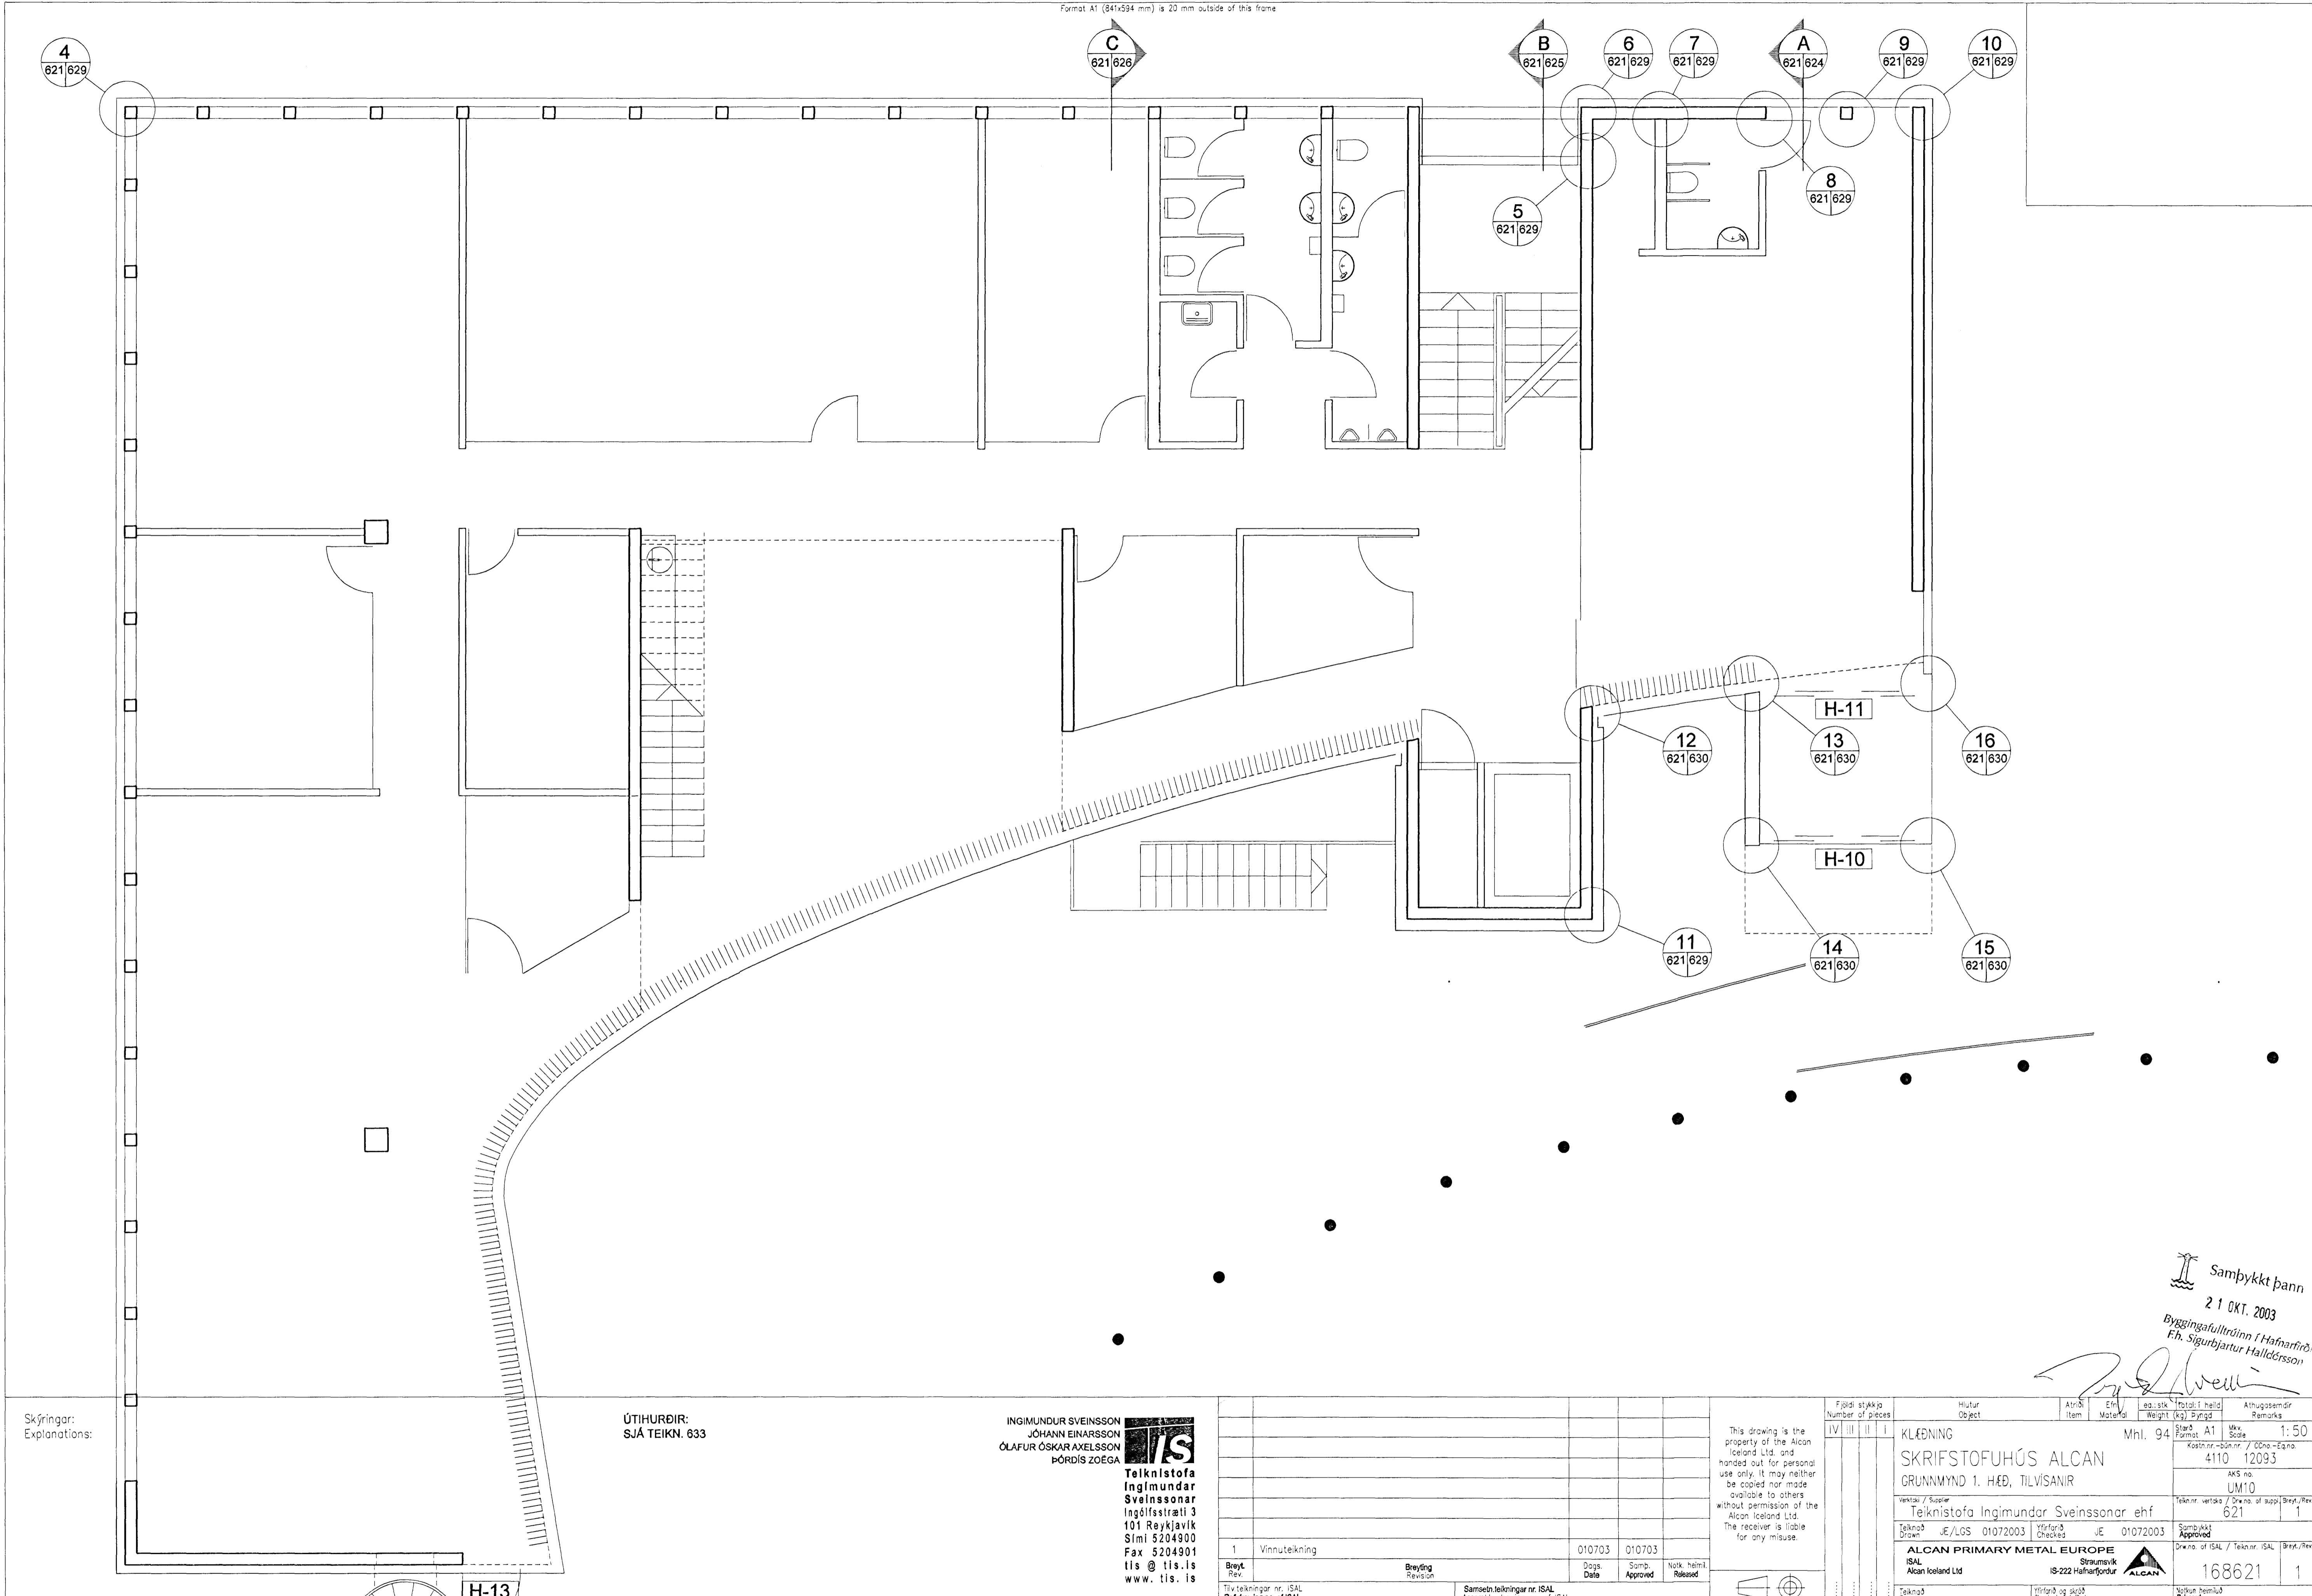

Skýringar:  
Explanations:

ÚTIHURÐIR:  
SJA TEIKN. 633

INGIMUNDUR SVEINSSON  
JÓHANN EINARSSON  
ÓLAFUR ÓSKAR AXELSSON  
ÞÓRÐÍS ZOEGA

**TIS**  
Telknistofa  
Ingimundar  
Sveinssonar  
Ingólfsstræti 3  
101 Reykjavík  
Sími 5204900  
Fax 5204901  
tis @ tis.is  
www.tis.is

Breyt / Rev.	Revisión	Dagur / Date	Samþ. / Approved	Notk. heiml. / Released
1	Vinnuteikning	010703	010703	

Tilvitnunar nr. ISAL / Ref. drawing no. of ISAL

Samsetningartekningar nr. ISAL / Assembly drawing no. of ISAL

This drawing is the property of the Alcan Iceland Ltd. and handed out for personal use only. It may neither be copied nor made available to others without permission of the Alcan Iceland Ltd. The receiver is liable for any misuse.

Fjöldi stakja / Number of pieces	Mynd / Image	Skilgreining / Description	Stærð / Size	Skala / Scale	Ástæða / Reason
IV	III	II	I		
		KLÆÐNING	Mnl. 94	1:50	
		SKRIFSTOFUHÚS ALCAN			
		GRUNNMYND 1. HÆÐ, TILVÍSANIR			
		Teknistofa Ingimundar Sveinssonar ehf.			
		JE/LGS 01072003	JE 01072003	621	1
		ALCAN PRIMARY METAL EUROPE			
		ISAL		168621	1

Samþykkt þann  
21 OKT. 2003  
Byggingafulltrúinn í Hafnarfirði  
F.h. Sigurbjartur Halldórsson

*Sigurbjartur Halldórsson*

