


Format A1 (841x594 mm) is 20 mm outside of this frame

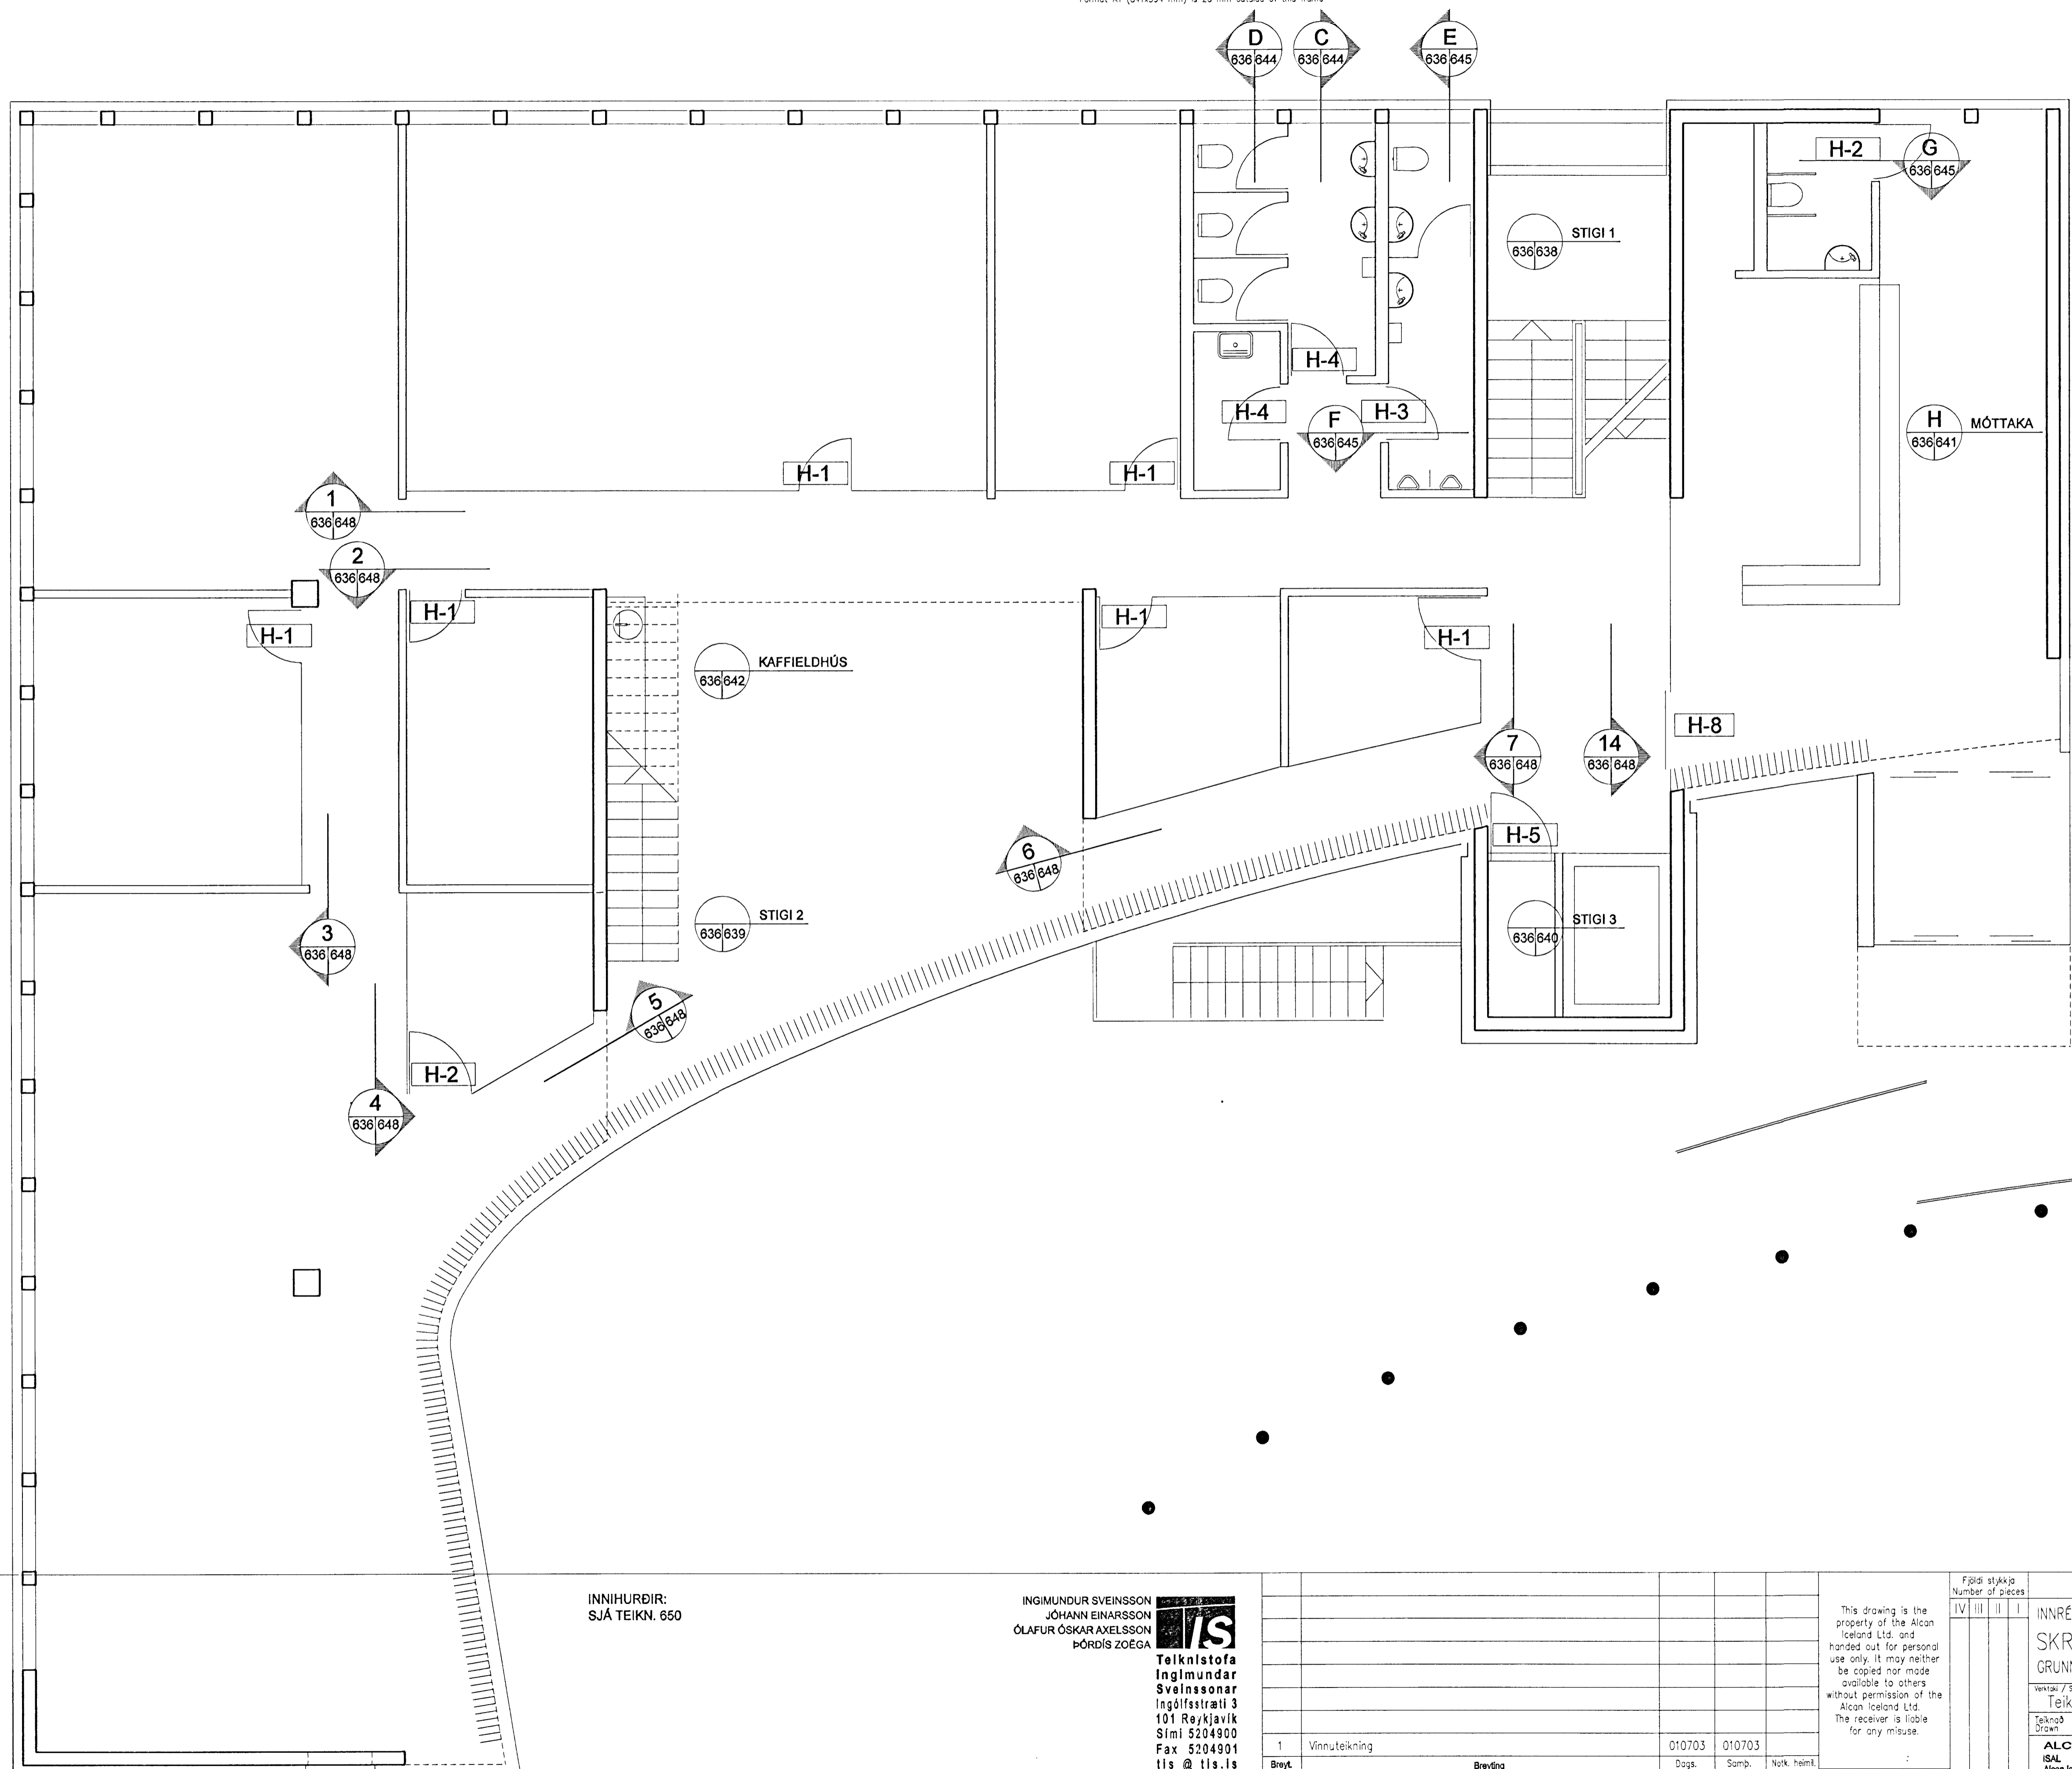

Skýringar:  
Explanations:

INNIHURDIR:  
SJÁ TEIKN. 650

INGIMUNDUR SVEINSSON  
JÓHANN EINARSSON  
ÓLAFUR ÓSKAR AXELSSON  
ÞÓRÐIS ZOEGA

**TIS**  
Teiknistofa  
Ingimundar  
Sveinssonar  
Ingólfsstræti 3  
101 Reykjavík  
Sími 5204900  
Fax 5204901  
tis@tis.is  
www.tis.is

Breyt. / Rev.	Winnuteikning / Drawing	Dagur / Date	Samþ. / Approved	Netk. heimt. / Released
1	Vinnuteikning	010703	010703	

This drawing is the property of the Alcan Iceland Ltd. and handed out for personal use only. It may neither be copied nor made available to others without permission of the Alcan Iceland Ltd. The receiver is liable for any misuse.

Fjöldi stúkkja / Number of pieces	Liður / Item	Efni / Material	Þyngd / Weight (kg)	Stærð / Size	Skilmerkis / Remarks
IV III II I	INNRETTING		Mhl. 94	Stærð / Size	Athugasemdir / Remarks
	SKRIFSTOFUHÚS ALCAN			4110	12093
	GRUNNMYND 1. HÆÐ, TILVÍSANIR			UM10	
	Teiknistofa Ingimundar Sveinssonar ehf.			636	1
	ALCAN PRIMARY METAL EUROPE			168636	1

Sampykkt þann  
21 OKT. 2003  
Byggingafultrúinn / Hafnarfirði  
Eh. Sigurbjartur Halldórsson

*[Signature]*