




8 ASÝND  
649/637 MKV. 1:50

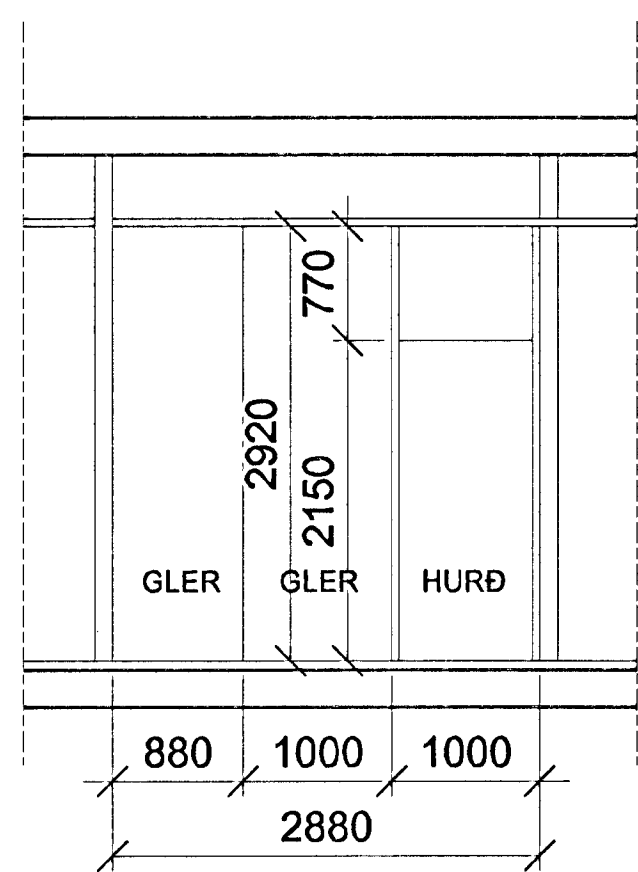


9 ASÝND  
649/637 MKV. 1:50

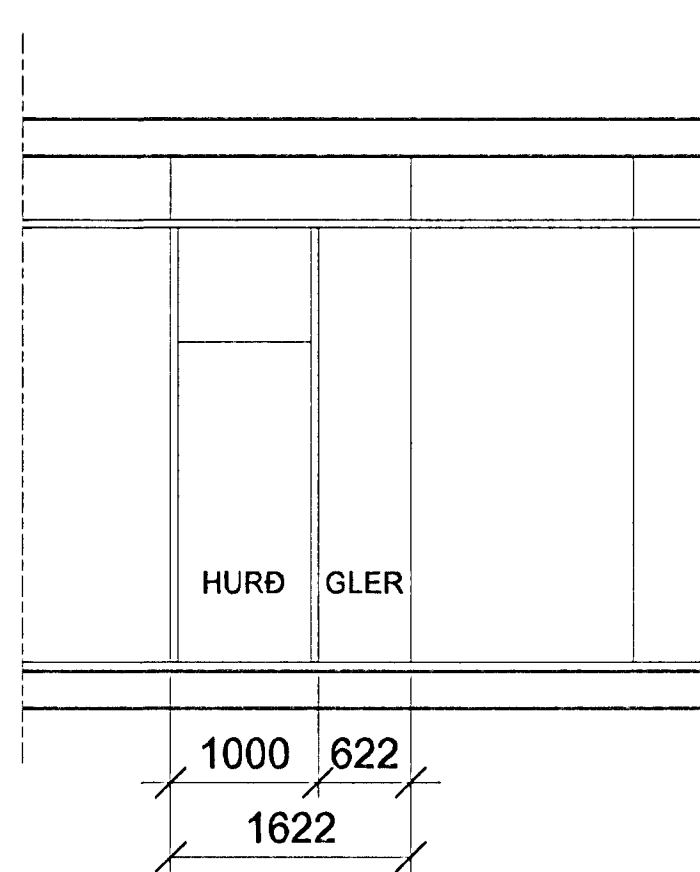


10 ASÝND  
649/637 MKV. 1:50

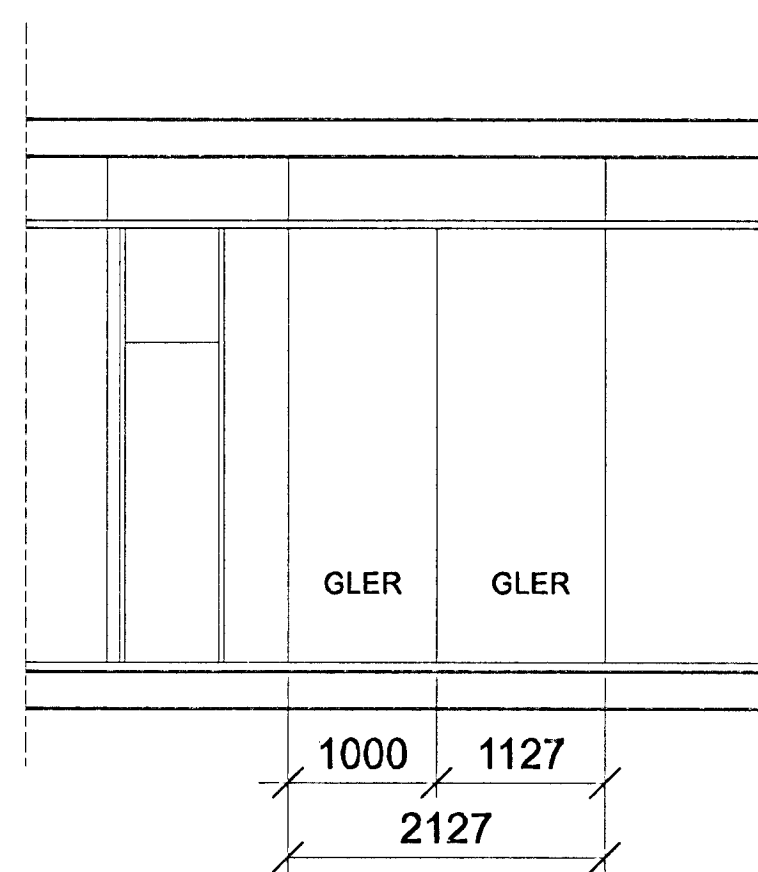


11 ASÝND  
649/637 MKV. 1:50

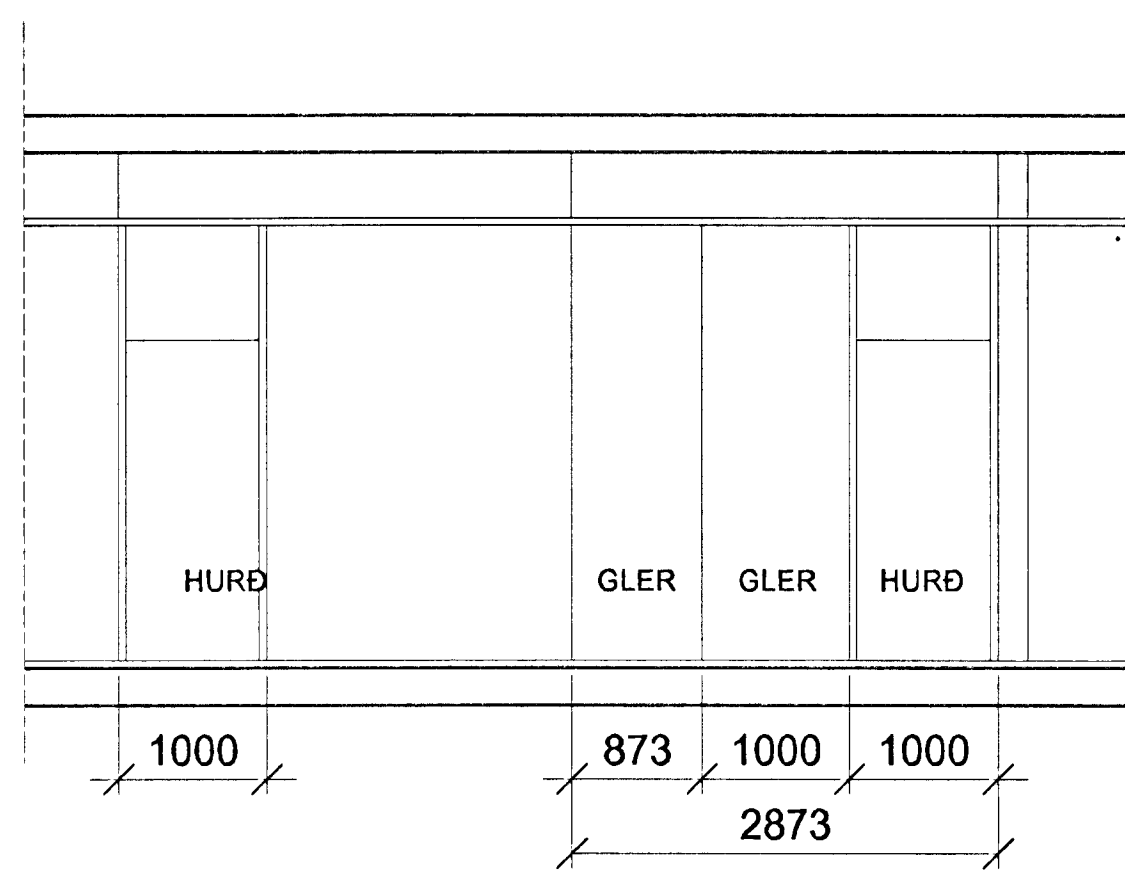

12 ASÝND  
649/637 MKV. 1:50

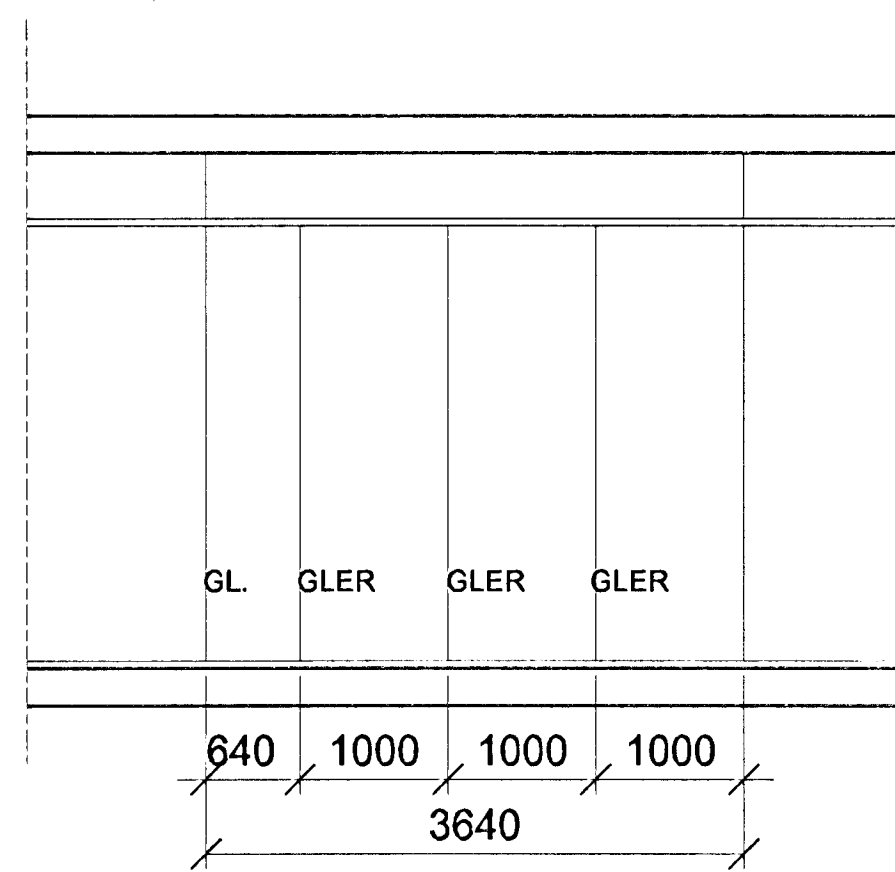

13 ASÝND  
649/637 MKV. 1:50

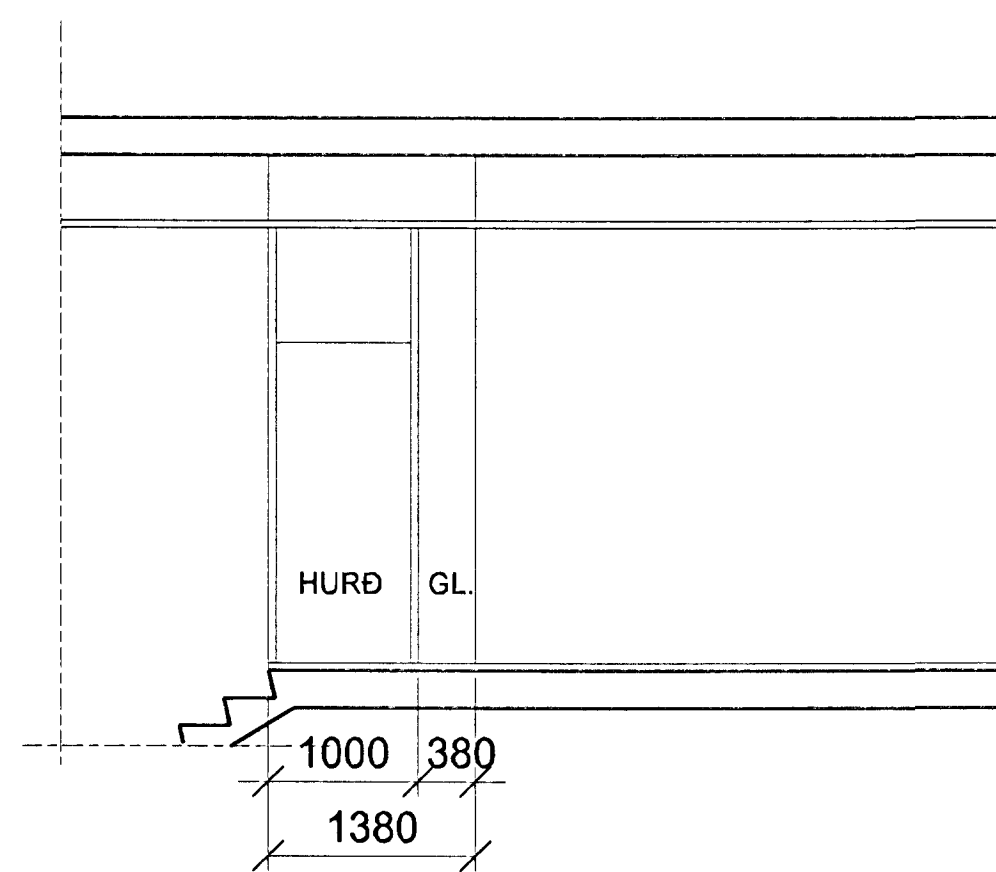

14 ASÝND  
649/637 MKV. 1:50

Sambýkt þann  
21. OKT. 2003  
Byggingafulltrúginn í Hafnarfirði  
Eh. Sigurbjartur Hallgrímsson

*[Signature]*

Skýringar: **ÖLL MÁL ATHUGIST Á STAÐNUM**  
Explanations:

INGIMUNDUR SVEINSSON  
JÓHANN EINARSSON  
ÓLAFUR ÓSKAR AXELSSON  
ÞÓRÐIS ZOEGA

**TIS**  
Tilknistofa  
Ingimundar  
Sveinssonar  
Ingilfsstræti 3  
101 Reykjavík  
Sími 5204900  
Fax 5204901  
tis@tis.is  
www.tis.is

1	Vinnuteikning	010703	010703	
Breyt. Rev.	Breyting Revision	Dagur Date	Samb. Approved	Notk. heiml. Released
Tilv. teikningar nr. ISAL Ref. drawing no. of ISAL		Samseth teikningar nr. ISAL Assembly drawing no. of ISAL		

This drawing is the property of the Alcan Iceland Ltd. and handed out for personal use only. It may neither be copied nor made available to others without permission of the Alcan Iceland Ltd. The receiver is liable for any misuse.

Fjöldi stakka Number of pieces	Mikur Object	Alcan Hem Material	Leðstök Weight	Totalt í heild (sag. þyngd) Total weight	Althugsamdr Remarks
IV III II I	INNRETTING		Mhl. 94	4110	12093
	SKRIFSTOFUHÚS ALCAN			AKS no. UM10	
	VEGGIR 2. HÆÐ			649	1
	Teknir / Suppl. JE/LGS 01072003	Yfirf. & Gæðast. JE	01072003	Sambýkt Approved	
	ALCAN PRIMARY METAL EUROPE IS-222 Hafnarfjörður	Stráumsvik ALCAN		168649	1
Teknir Drawn	Yfirf. & gæð. Checked and filed	Notkun heimil. Released			