


B  
655/654

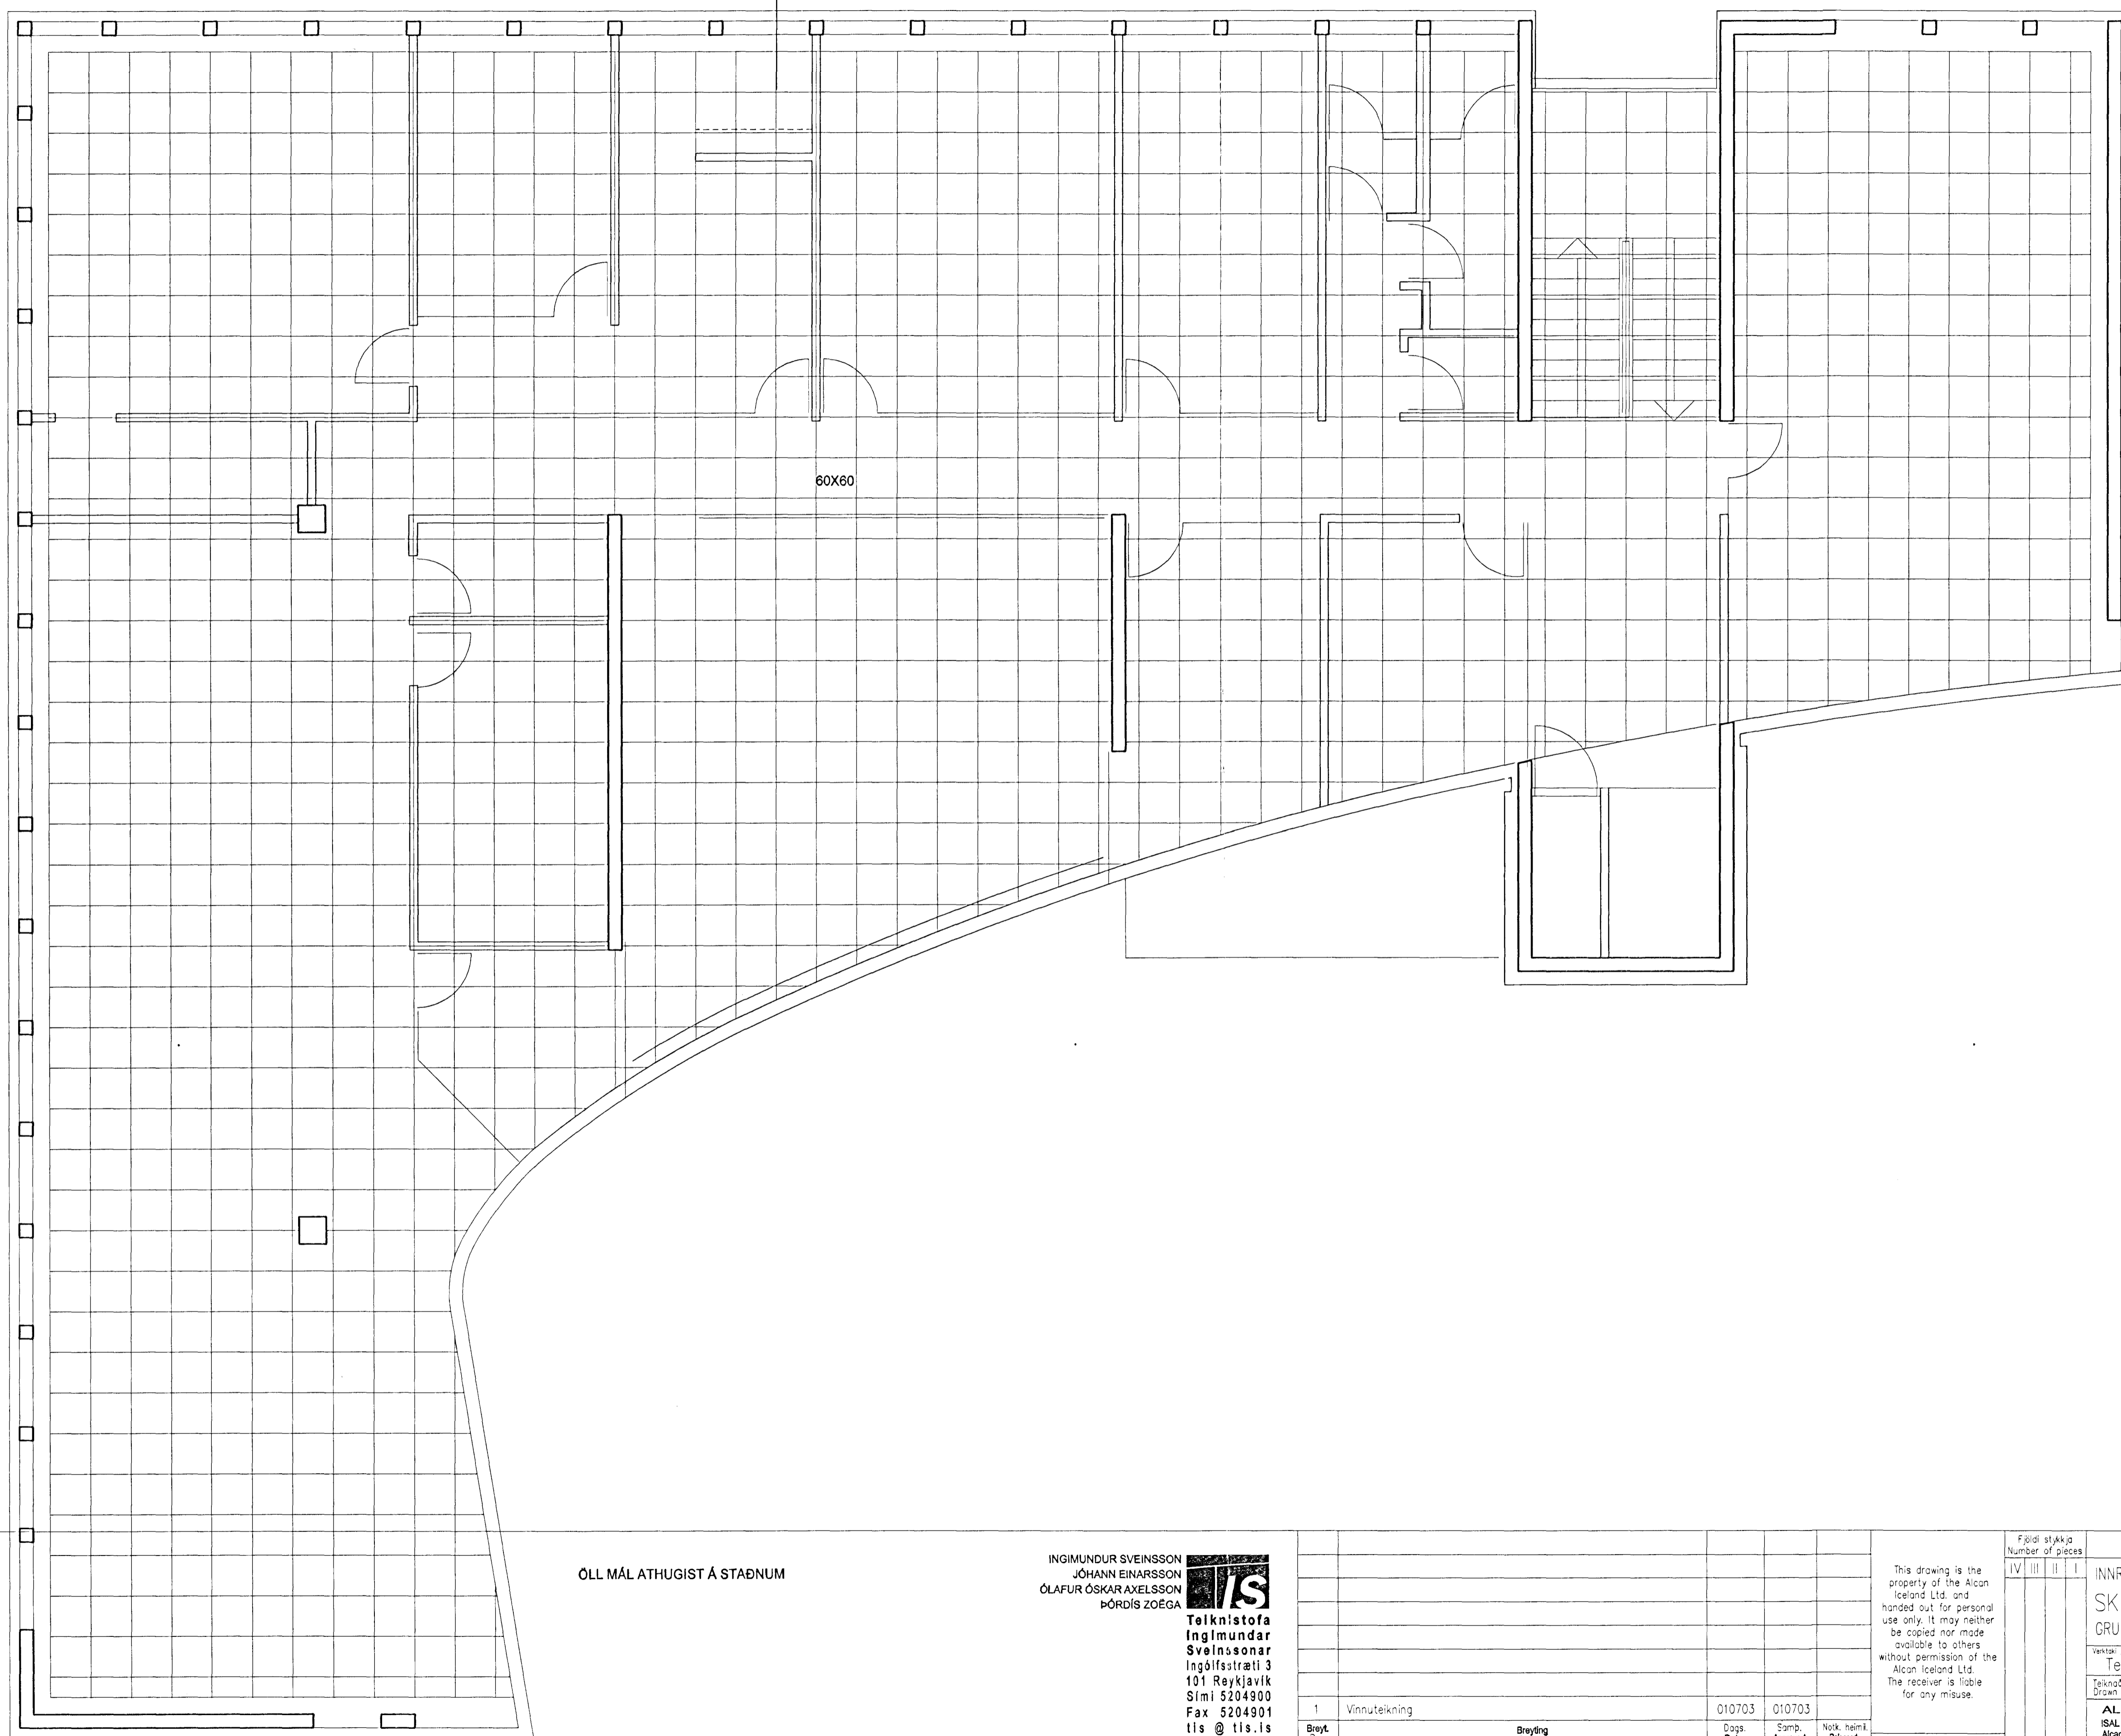

Skýringar:  
Explanations:

ÖLL MÁL ATHUGIST Á STAÐNUM

INGIMUNDUR SVEINSSON  
JÓHANN EINARSSON  
ÓLAFUR ÓSKAR AXELSSON  
ÞÓRÐIS ZOEGA

**TIS**  
Teiknistofa  
Ingimundar  
Sveinssonar  
Lögólfsstræti 3  
101 Reykjavík  
Sími 5204900  
Fax 5204901  
tis@tis.is  
www.tis.is

Breyt. Rev.	Vinnuteikning	Daga Date	Samb. Approved	Notk. heimil. Released
1	Vinnuteikning	010703	010703	
Tilvitnunar nr. ISAL Ref. drawing no. of ISAL		Samsætt teikningar nr. ISAL Assembly drawing no. of ISAL		

This drawing is the property of the Alcan Iceland Ltd. and handed out for personal use only. It may neither be copied nor made available to others without permission of the Alcan Iceland Ltd. The receiver is liable for any misuse.

Fjöldi stakka Number of pieces	HLUTUR Object	Alm. ítem Item	Efni Material	Le. st. / Weight (kg)	Ítal. í heild Total (kg) Brúgð	Althugsendur Remarks
IV   III   II   I	INNRETTING SKRIFSTOFUHÚS ALCAN GRUNNMYND 2. HÆÐ, LOFT	Mhl. 94				
					4110	12093
					UMT0	
					655	1
					168655	1

Samþykkt þann  
21 OKT. 2003  
Byggingafræðingur í Hafnarfirði  
Eh. Sigurbjartur Halldórsson

*[Signature]*