




GRUNNMYND 1:50

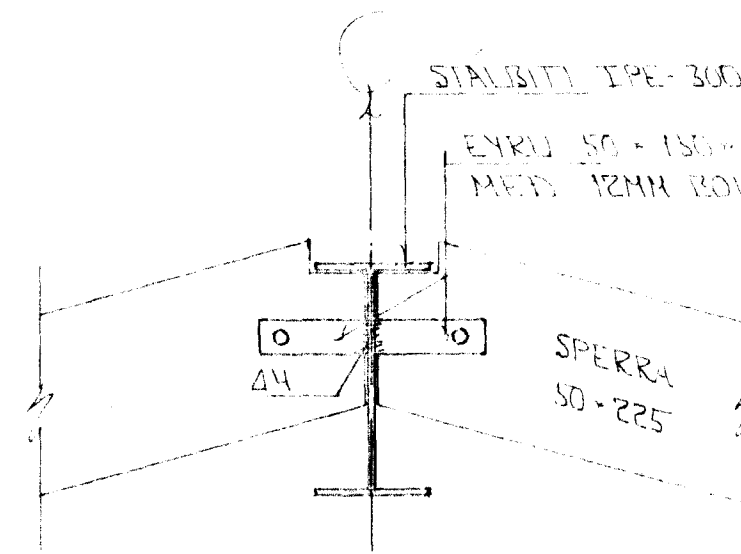


SNID 9-9 1:10

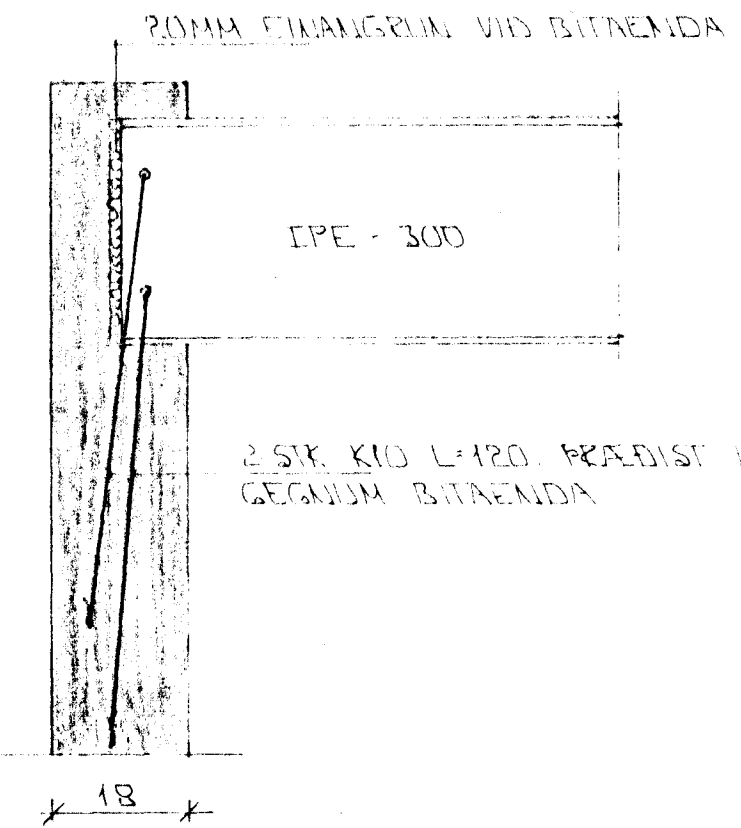

BITAENDI Í VEGG 1:10

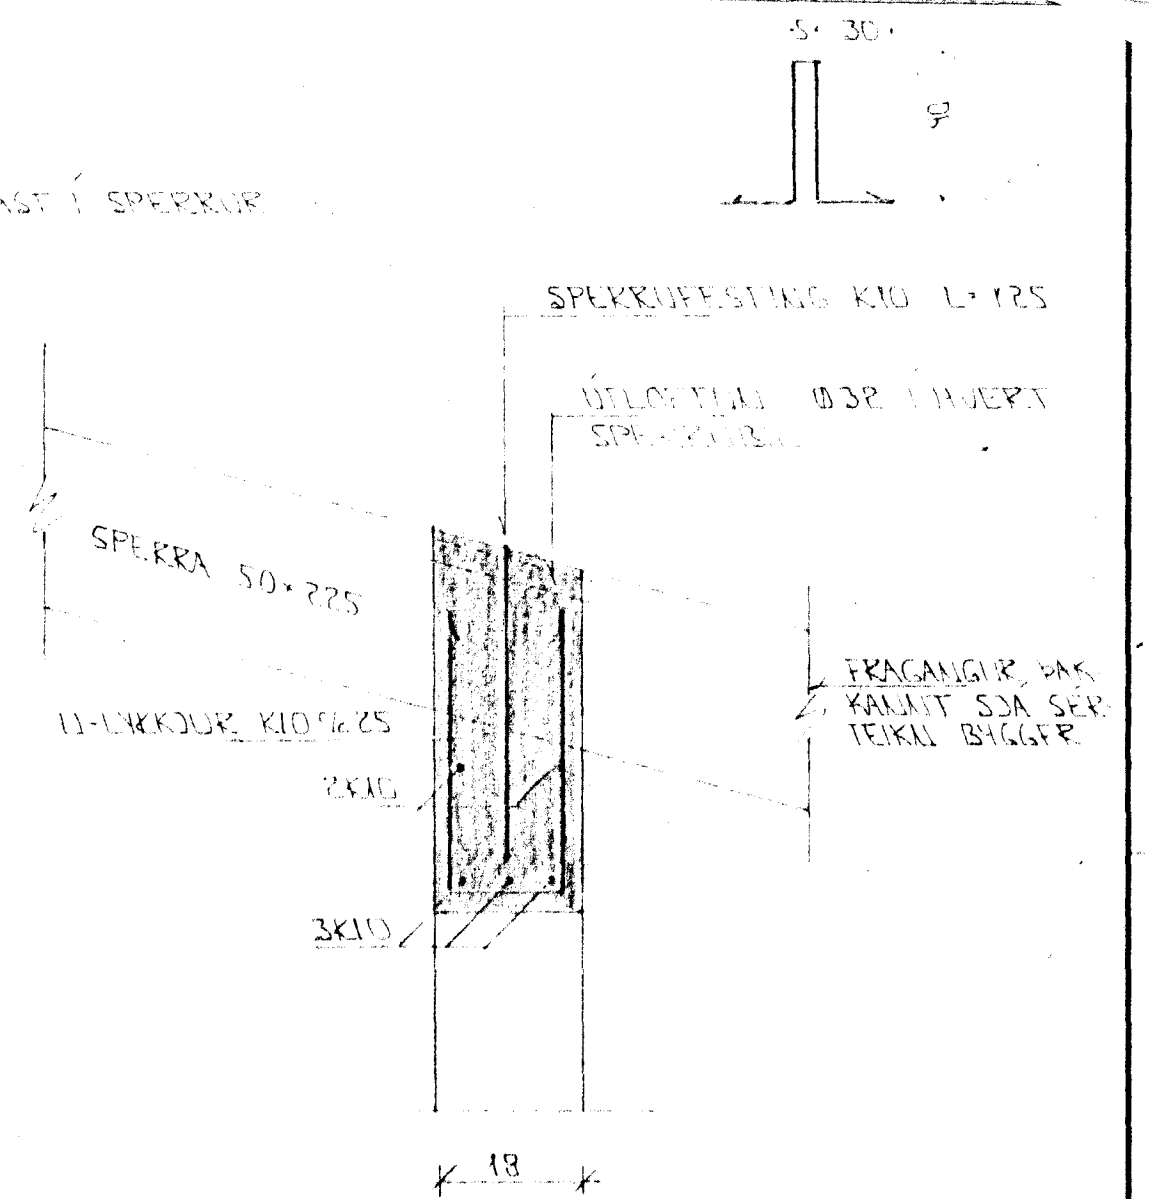

Í ÚTBRUN LÍTVEGGJA KOMI EINFÖLD GRIND LAKETT KÍO 1/2 20 LÖBRET KÍO 1/2 30

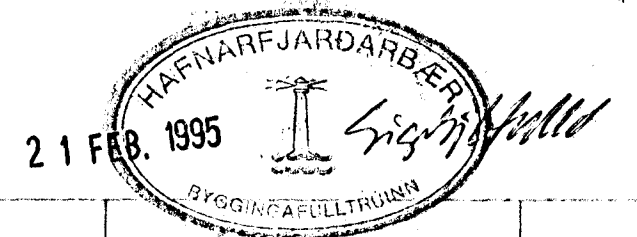

BR.	DAGS	EDLI BR	SIGN.

VÖRÐUBERG 2
HAFNARFIRÐI

ÞENDING VEGGJA 2 HEDAR
ÞAKVIKKI - GRUNNMYND OG
SNID

MKV. 1:10 x 1:50
DAGS. DES '94
VERK NR. 9421
TEIKN NR. 2-04
HANNAD
TEIKNAD BK
YFIRFARIÐ

SKÝRINGAR

ALMENNAR SKÝRINGAR SJA BL. NR. 1-01.
SULA SI SJA BL. NR. 1-03.



STRANDGÖTU 11 - 220 HAFNARFJÖRÐUR - Sími 54255 - FAX 652875