




GRUNNMÝND 1:50

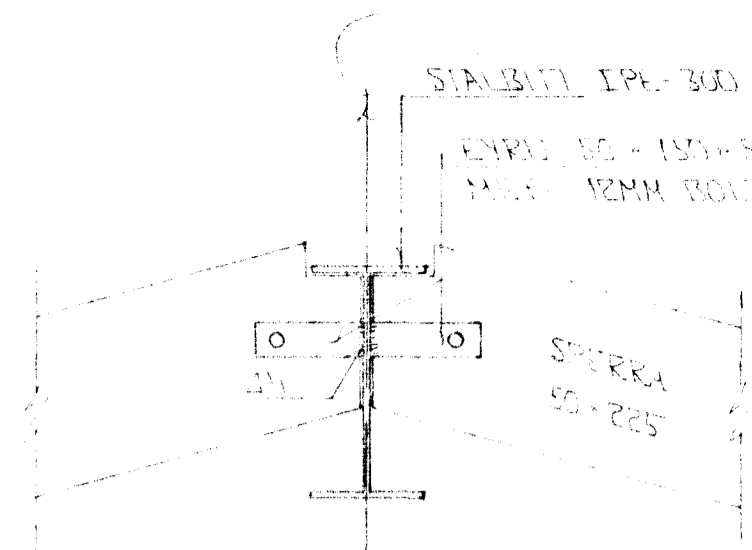

SNID 9-9-1:10

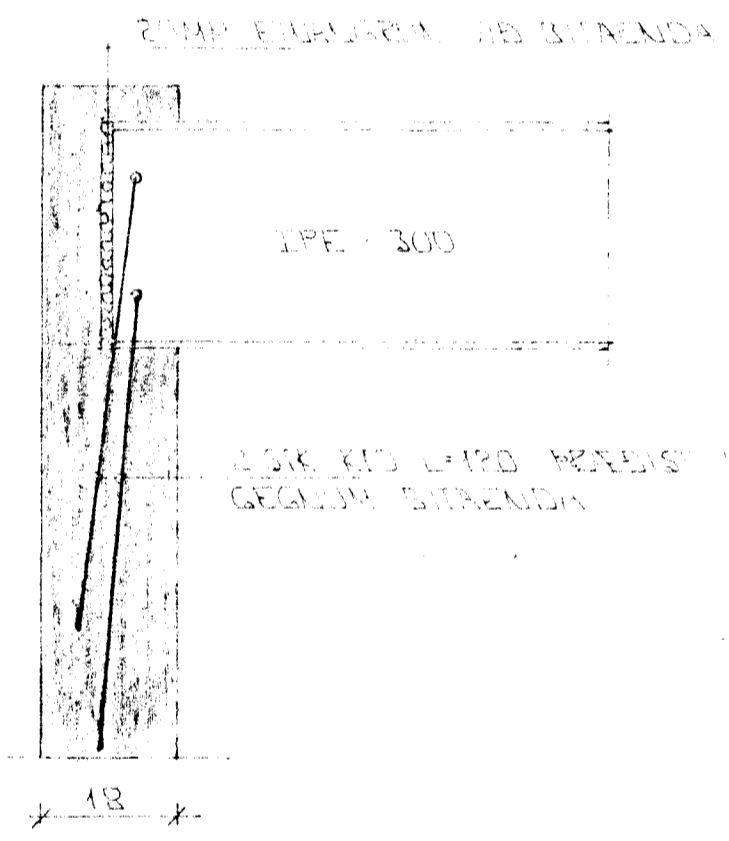

BITAENDI Í VEGGI 1:10

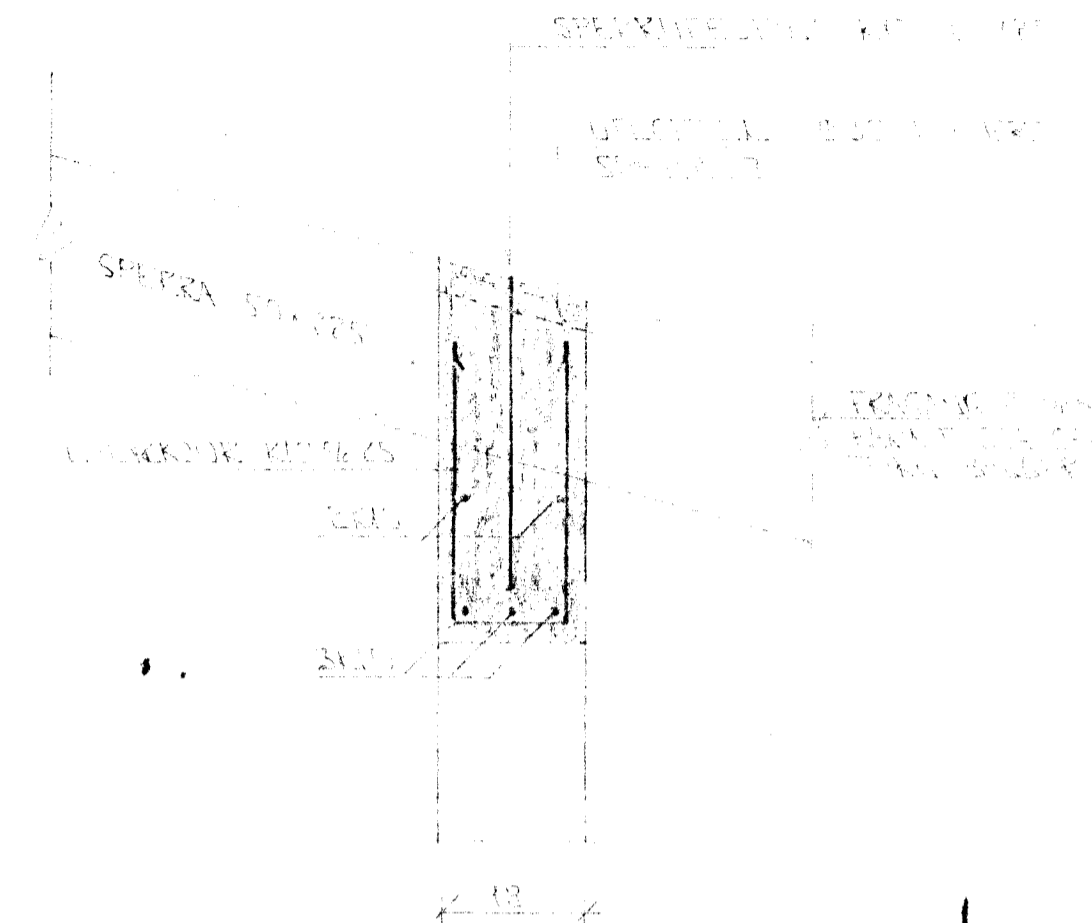

Í ÚTISLÍN LITVEGGJA KOM EINFOLD GRUND LAGIÐ KÍÐ 1/20 LÖBBETT KÍÐ 1/30



BR	DAGS	EBL BR	SIGN


VÖRDLIBERG 4  
HAFNARFREDI

BENDING VEGGJA 2 HÆÐAR  
ÞAKVIKKI-GRUNNMÝND OG  
SNID

NKV 1:10 1:50  
DAGS DES '94  
VERK NR 9422  
TEIKN NR 2-04  
HANNAD  
TEIKNAD GK  
YHIFARIÐ

SKÝRINGAR

ALMENNAR SKÝRINGAR SJA BL. NR. 1-01  
SÚLA SI SJA BL. NR. 1-03

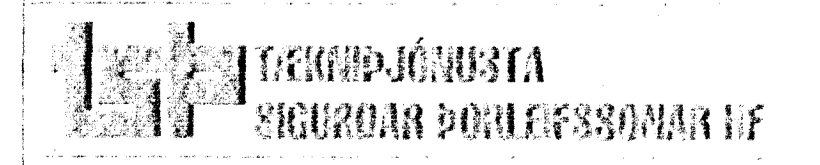

STRANDGÖTU 11 2ED HAFNARFJÓRÐUR SM 104255 HAFNARFJÓRÐUR