


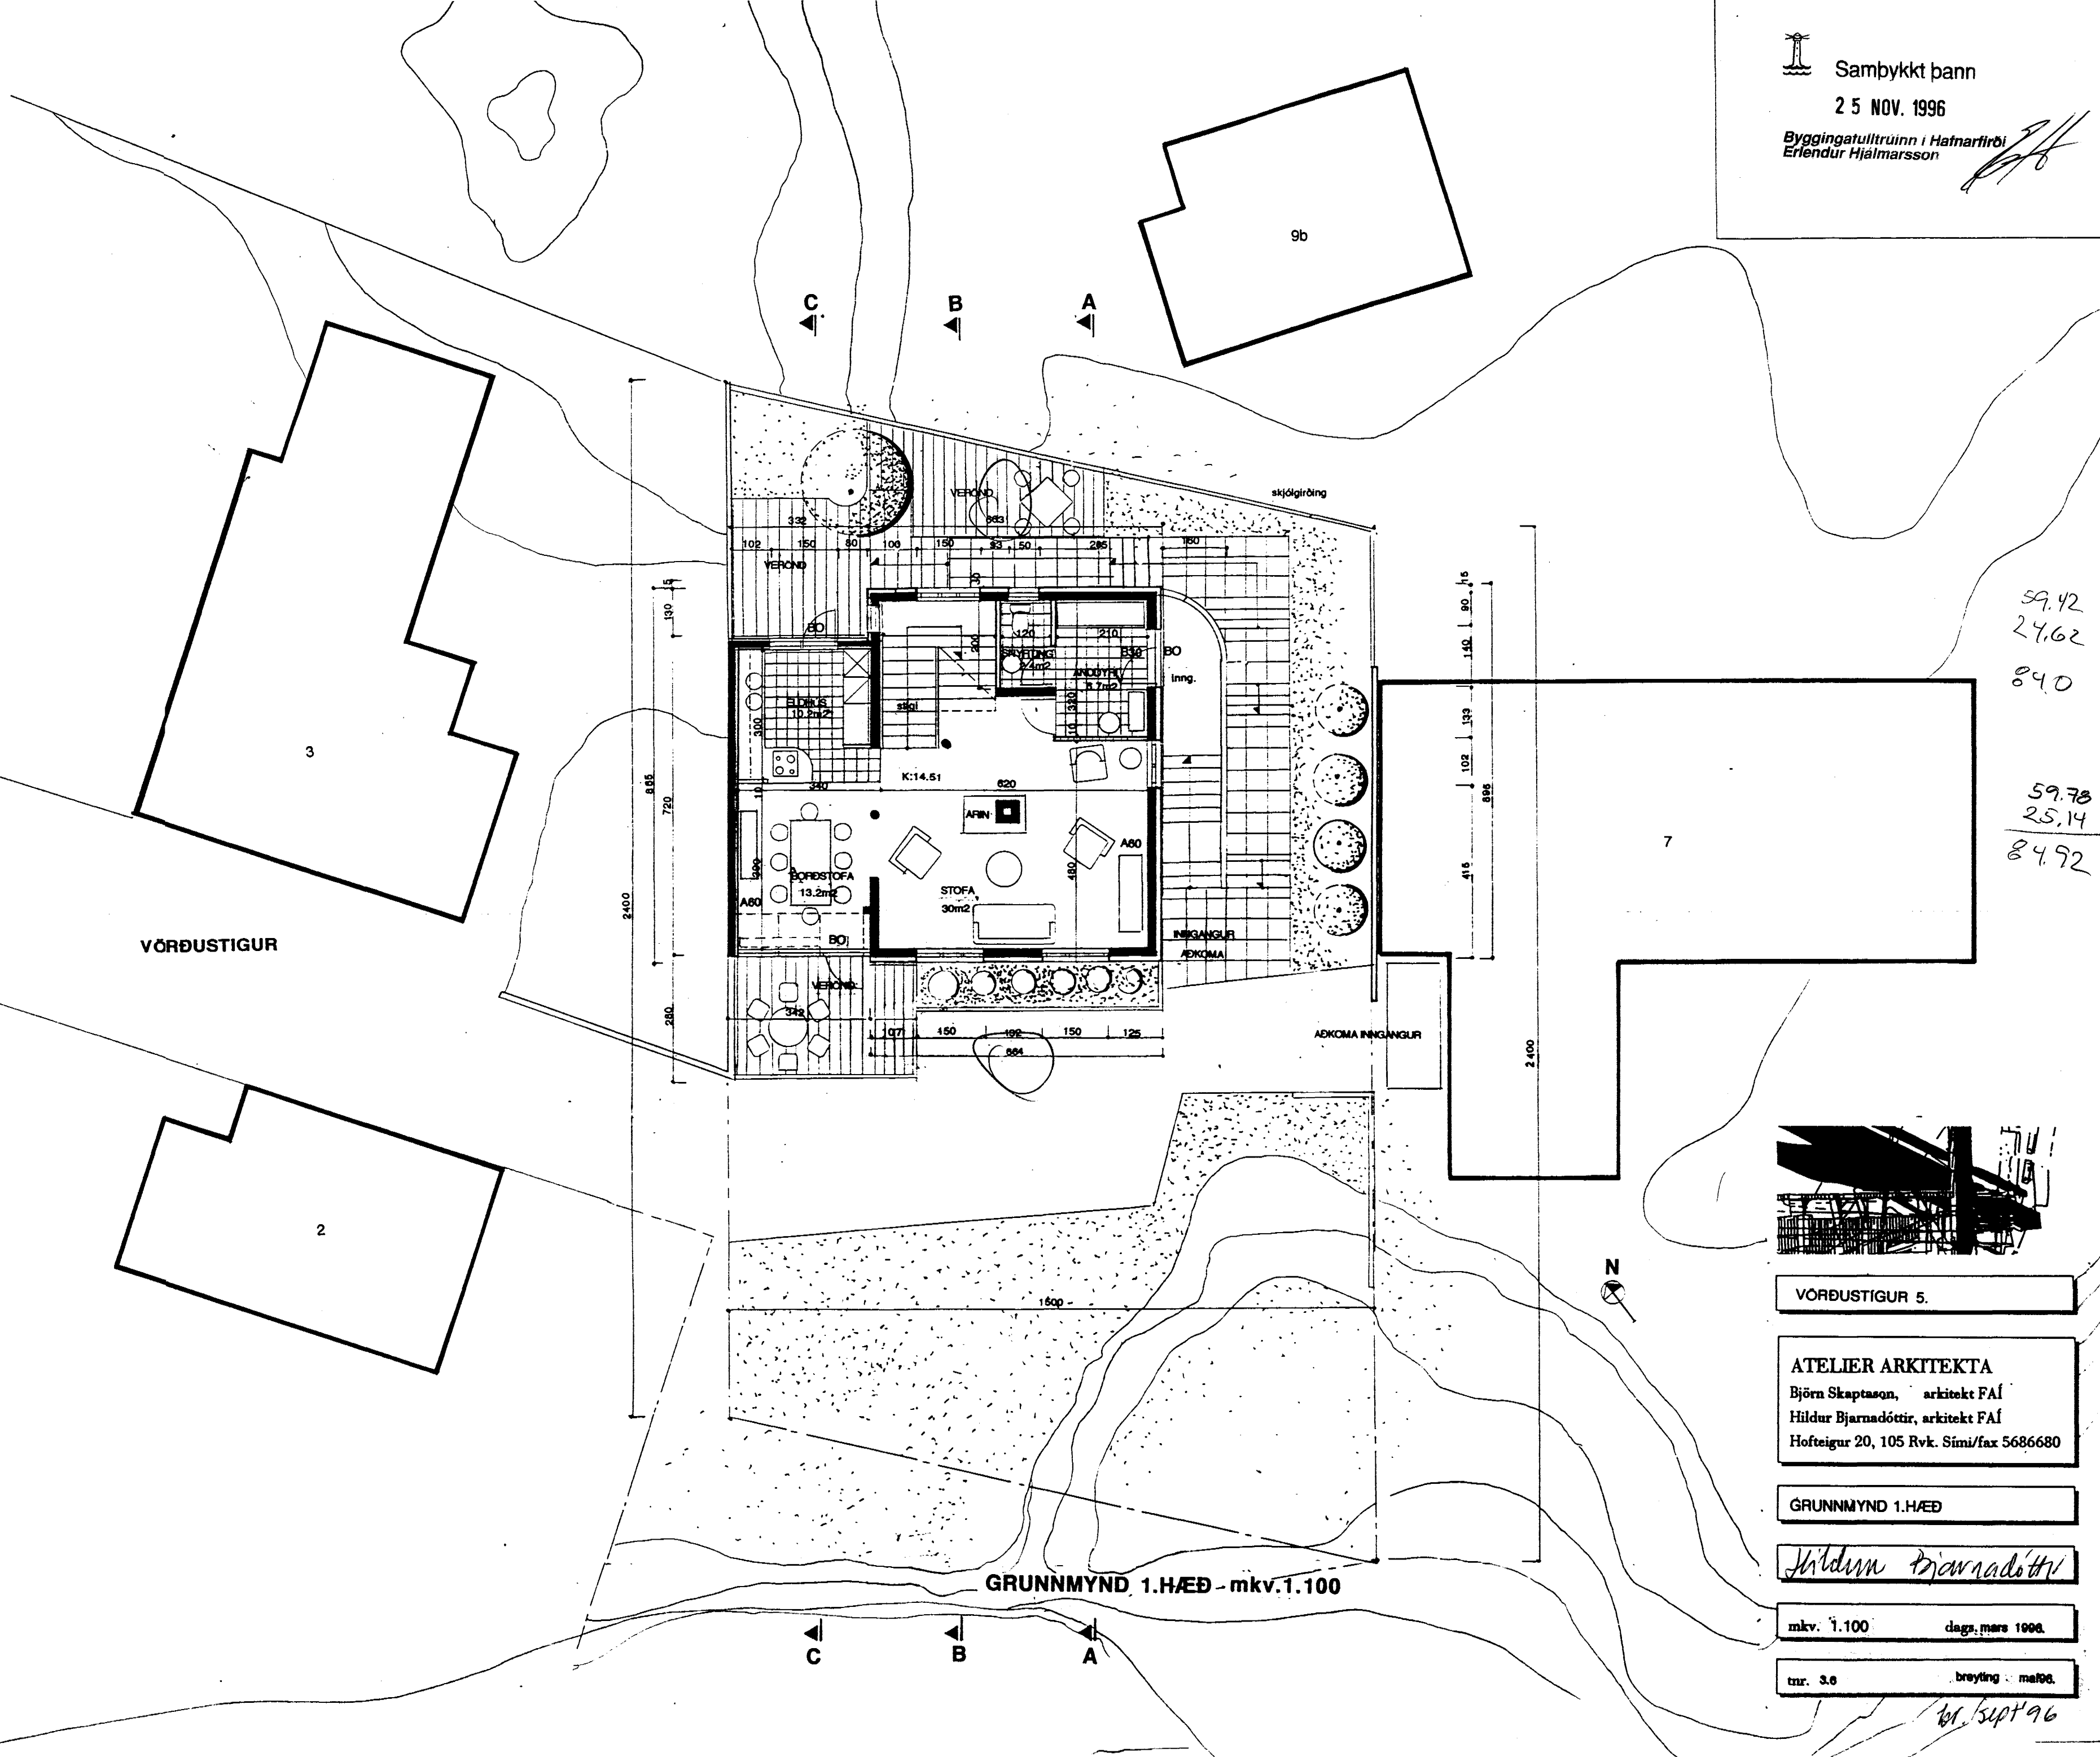

Sambýkkt þann

25 NOV. 1996


Byggingatulltrúinn í Hafnarfirði
Erlendur Hjalmarsson



VÖRDUSTIGUR

59.42
27.62
84.0

59.78
25.14
84.92

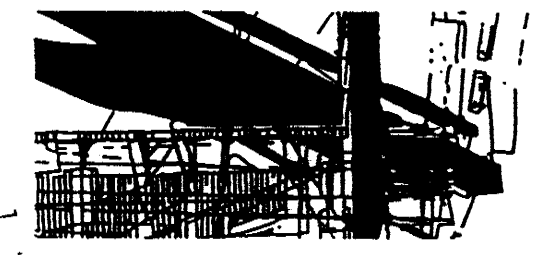

VÖRDUSTIGUR 5.

ATELIER ARKITEKTA
Björn Skaptason, arkitekt FAÍ
Hildur Bjarnadóttir, arkitekt FAÍ
Hofteigur 20, 105 Rvk. Sími/fax 5686680

GRUNNMYND 1.HÆÐ

Hildur Bjarnadóttir

mkv. 1.100 dags. mars 1996.

tr. 3.6 breyting maí 96.

18. sept 96

GRUNNMYND 1.HÆÐ - mkv. 1.100