


BITI UPPUR PLÖTU L = 420

BITI UPPUR PLÖTU

- JÄRNAMAGN Í VEGGI PLÖTU OG ÞAK
- R 8 ~ 100 KG
 - K 8 ~ 380 KG
 - K 10 ~ 1000 KG
 - K 12 ~ 10 KG
 - K 16 ~ 80 KG

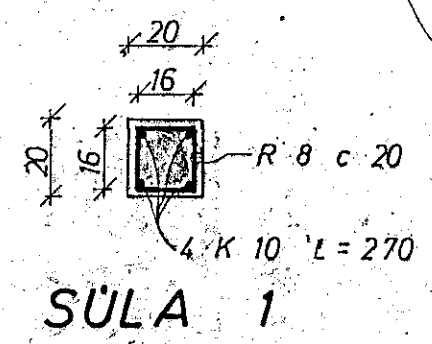

FESTING A STALBITA SJA ÞAKTEIKNINGU

SKYRINGAR

----- TAKNAR STÁL Í EFRA BORDI PLÖTU NEDRA -----

(15) PLÖTUÞYKKT 1 cm


UPPMED DYRUM OG GLUGGUM KOMI 2 K 10 EINS UNDIR GLUGGUM, EN YFIR 3 K 10. NEMA ANNAÐ SE SYNT JÄRNIN GANGI MINNST 60 cm UT FYRIR ÖR

Í EFSTU STEYPUKIL TIL FESTINGAR A SPERRUM R 8 c 20 L = 100 STEYPA S 160

K MERKIR KAMBSTÁL KS 40

R ----- STEYPUSTYRKJARJÄRN ST 37

ADRAR SKYRINGAR SJA TEIKN NR UM BETTINGU A SAMSKYETINGUM HUSANNA SJA FYRIRMÆLI KJ SV.

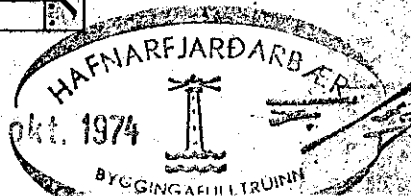

BREIÐVANGUR 63

JÄRNBENT STEINSTEYPA

JÓHANN GUNNAR BERGPÓRSSON VERKFR MVFI
KÖLDUKINN 9 - HAFNARFIRÐI - Sími 62895

MÆLIKVARÐI 1:50 1:20	VERK 7409	TEIKN NR 2
Hannað: <i>[Signature]</i> Tolkað: <i>[Signature]</i>	Yfirfarið: <i>[Signature]</i> Samb: <i>[Signature]</i>	DAGS JÚNÍ '74
BREYTT		