



SNID I GOLFLOTTU 2 HEBAR

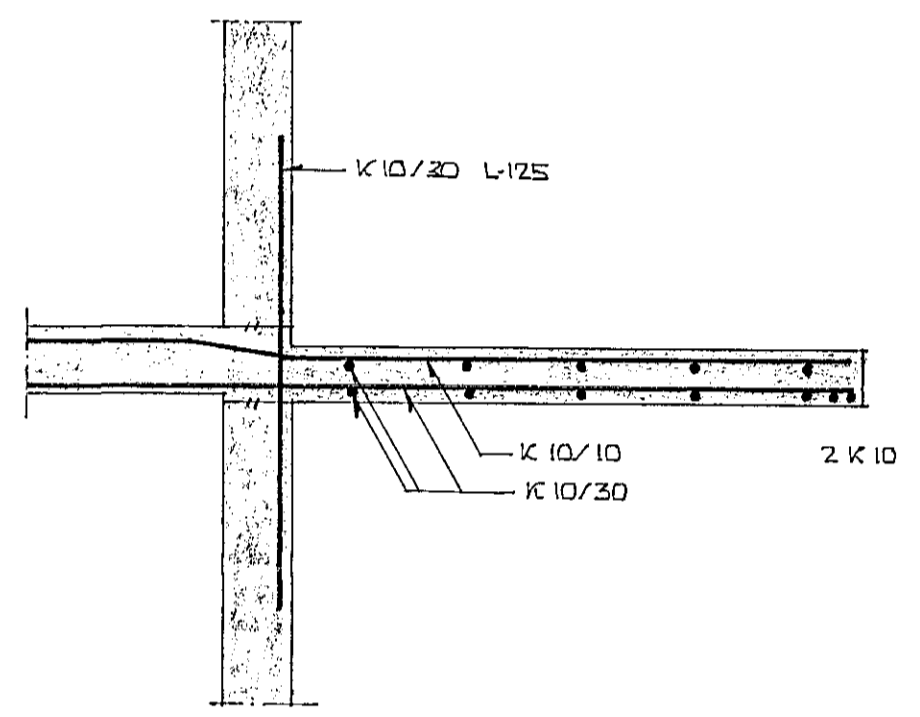


C-C
SNID I SVALLIÐ MKV 1:20

SKYRNINGAR
SJA TEIKN V 1 OG
STGAR EÐU VERKSMIDJUFRAHLEIDDUR OG SETJIST
I A EFTIR

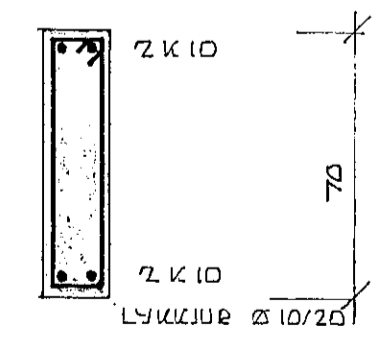

SNID I SÖLVE
MKV 1:20

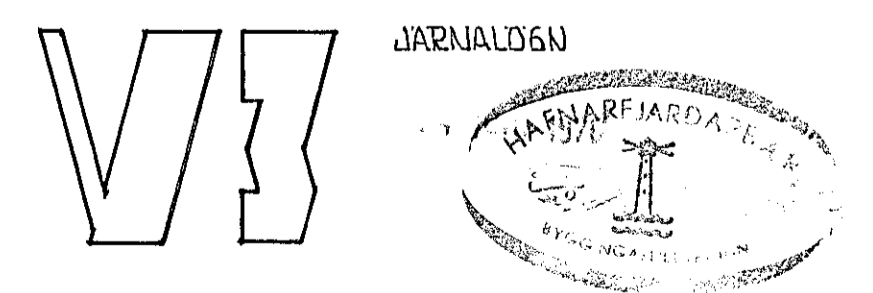

Breidvangur 66 Hafnarfirdi
MAY 1976
Sigurður Ingi
SIGURÐUR INGOLFSSON MTFI
MELIÐVAÐI 1:50 - 1:20