



E - E  
SJA TEIKN V-2 MKV 1:20

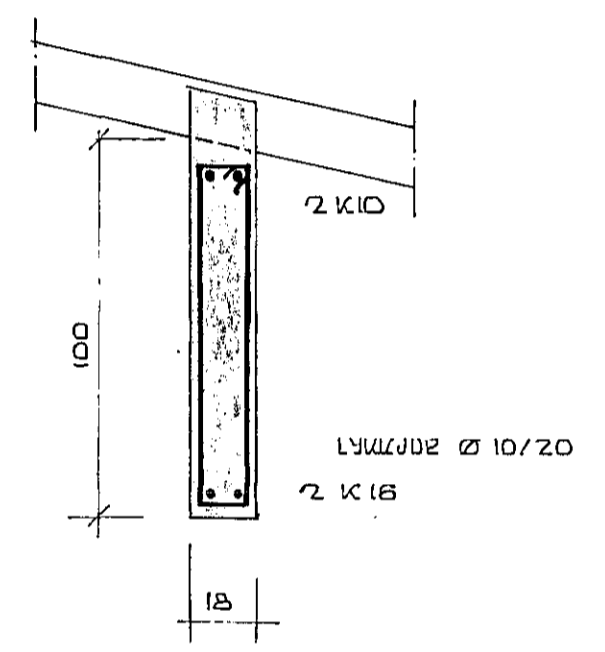

SNED 1 BITA UNDIR LOFTUM  
MKV 1:20

SKYRINGAR  
SJA TEIKN V-1 OG V-5

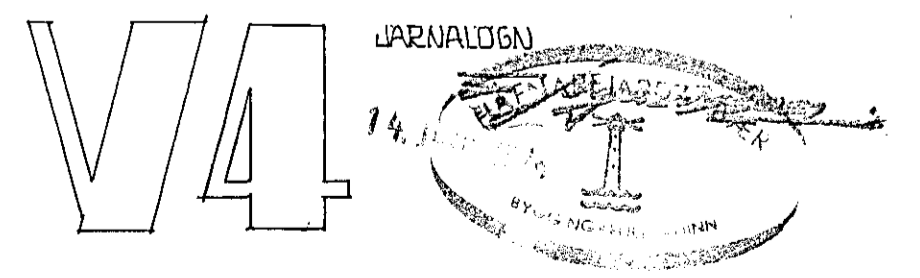

**Breidvangur 66 Hafnarfirdi**

MÁI 1976

Sigurður Guðjón  
SIGURÐUR INGÓLFRSSON MTFI

MÆLIKVAÐI 1:20