



GRUNNMYND 1:50

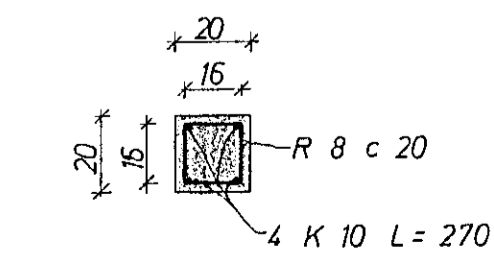


SÚLA 1

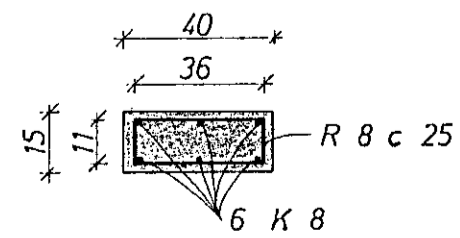


SÚLA 2


- JÄRNAMAGN 'I VEGGI PLÖTU OG ÞAK
- R 8 ~ 100 KG
  - K 8 ~ 380 KG
  - K 10 ~ 1000 KG
  - K 12 ~ 10 KG
  - K 16 ~ 80 KG

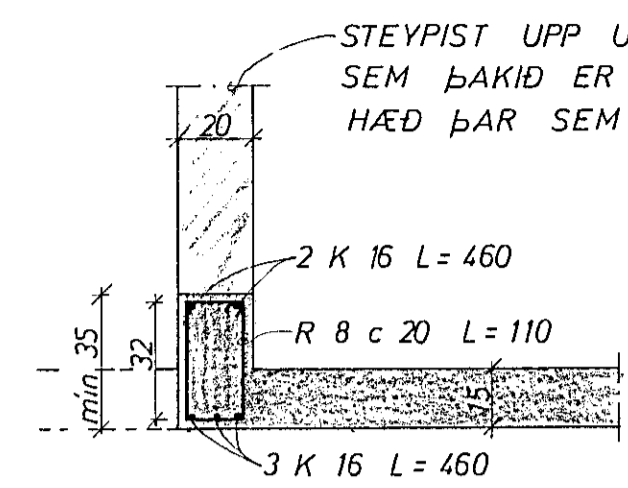


SNID A 1:20

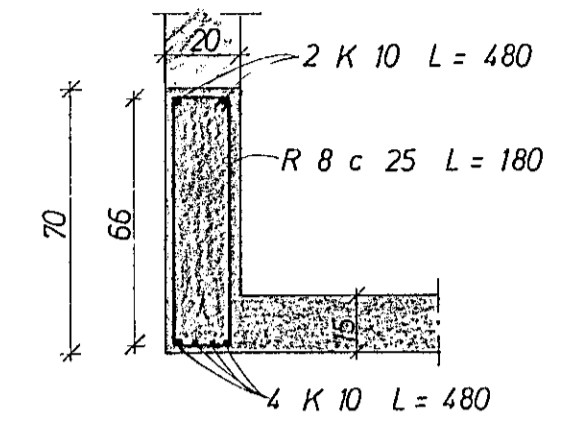

SNID B 1:20

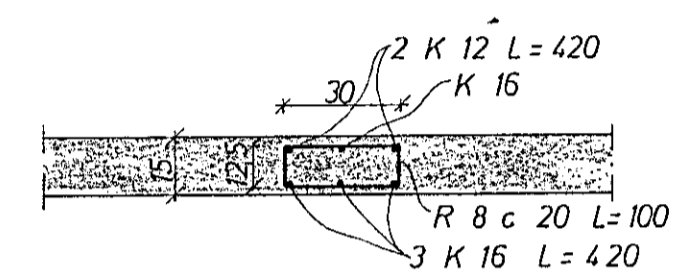

SNID C 1:20

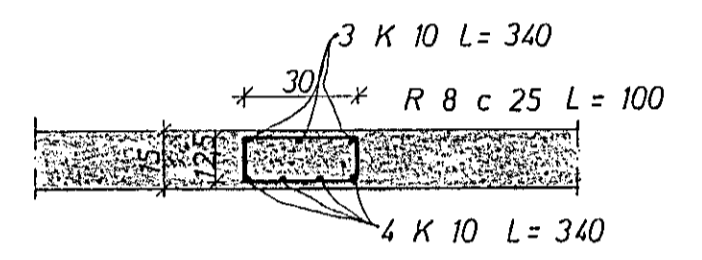

SNID D 1:20


SKÝRINGAR:

--- TAKNAR STÁL 'I EFRA BORDI PLÖTU

--- NEÐRA ---

(15) PLÖTUÞYKKI 'I cm.

UPPMED DYRUM OG GLUGGUM KOMI 2 K 10, EINS UNDIR GLUGGUM, EN YFIR 3 K 10, NEMA ANNAD SE SYNT JÄRNIN GANGI MINNST 60 cm ÚT FYRIR OP 'I EFSTU STEYÞUSKIL TIL FESTINGAR 'A SPERRUM R 8 c 20 L=100 STEYPA S 160 K MERKIR KAMBSTAL KS 40 R --- STEYÞUSTYRKJARJÄRN ST 37 AÐRAR SKÝRINGAR SJA TEIKN NR.

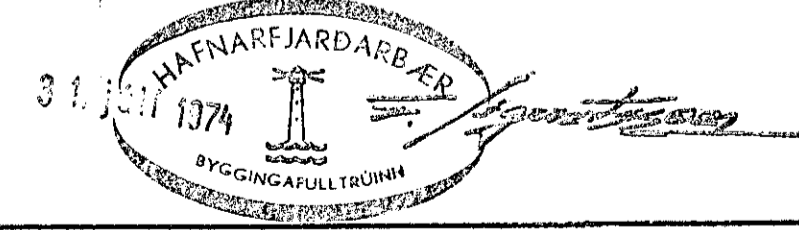

BREIDVANGUR 73 - 77	MÆLIKVARÐI 1:20 1:50	VERK 7412	TEIKN NR 2
JÄRNBENT STEINSTEYPA	Hannað: <i>[Signature]</i> Teiknað: <i>[Signature]</i>	Yfirfarið: Samb: <i>[Signature]</i>	DAGS JÚNÍ 74
JÓHANN GUNNAR BERGPÓRSSON VERKFR MVFI STRANDGÖTU 11 - HAFNARFIRÐI - SÍMI 53315	BREYTT		