




EINLÍNUMYND

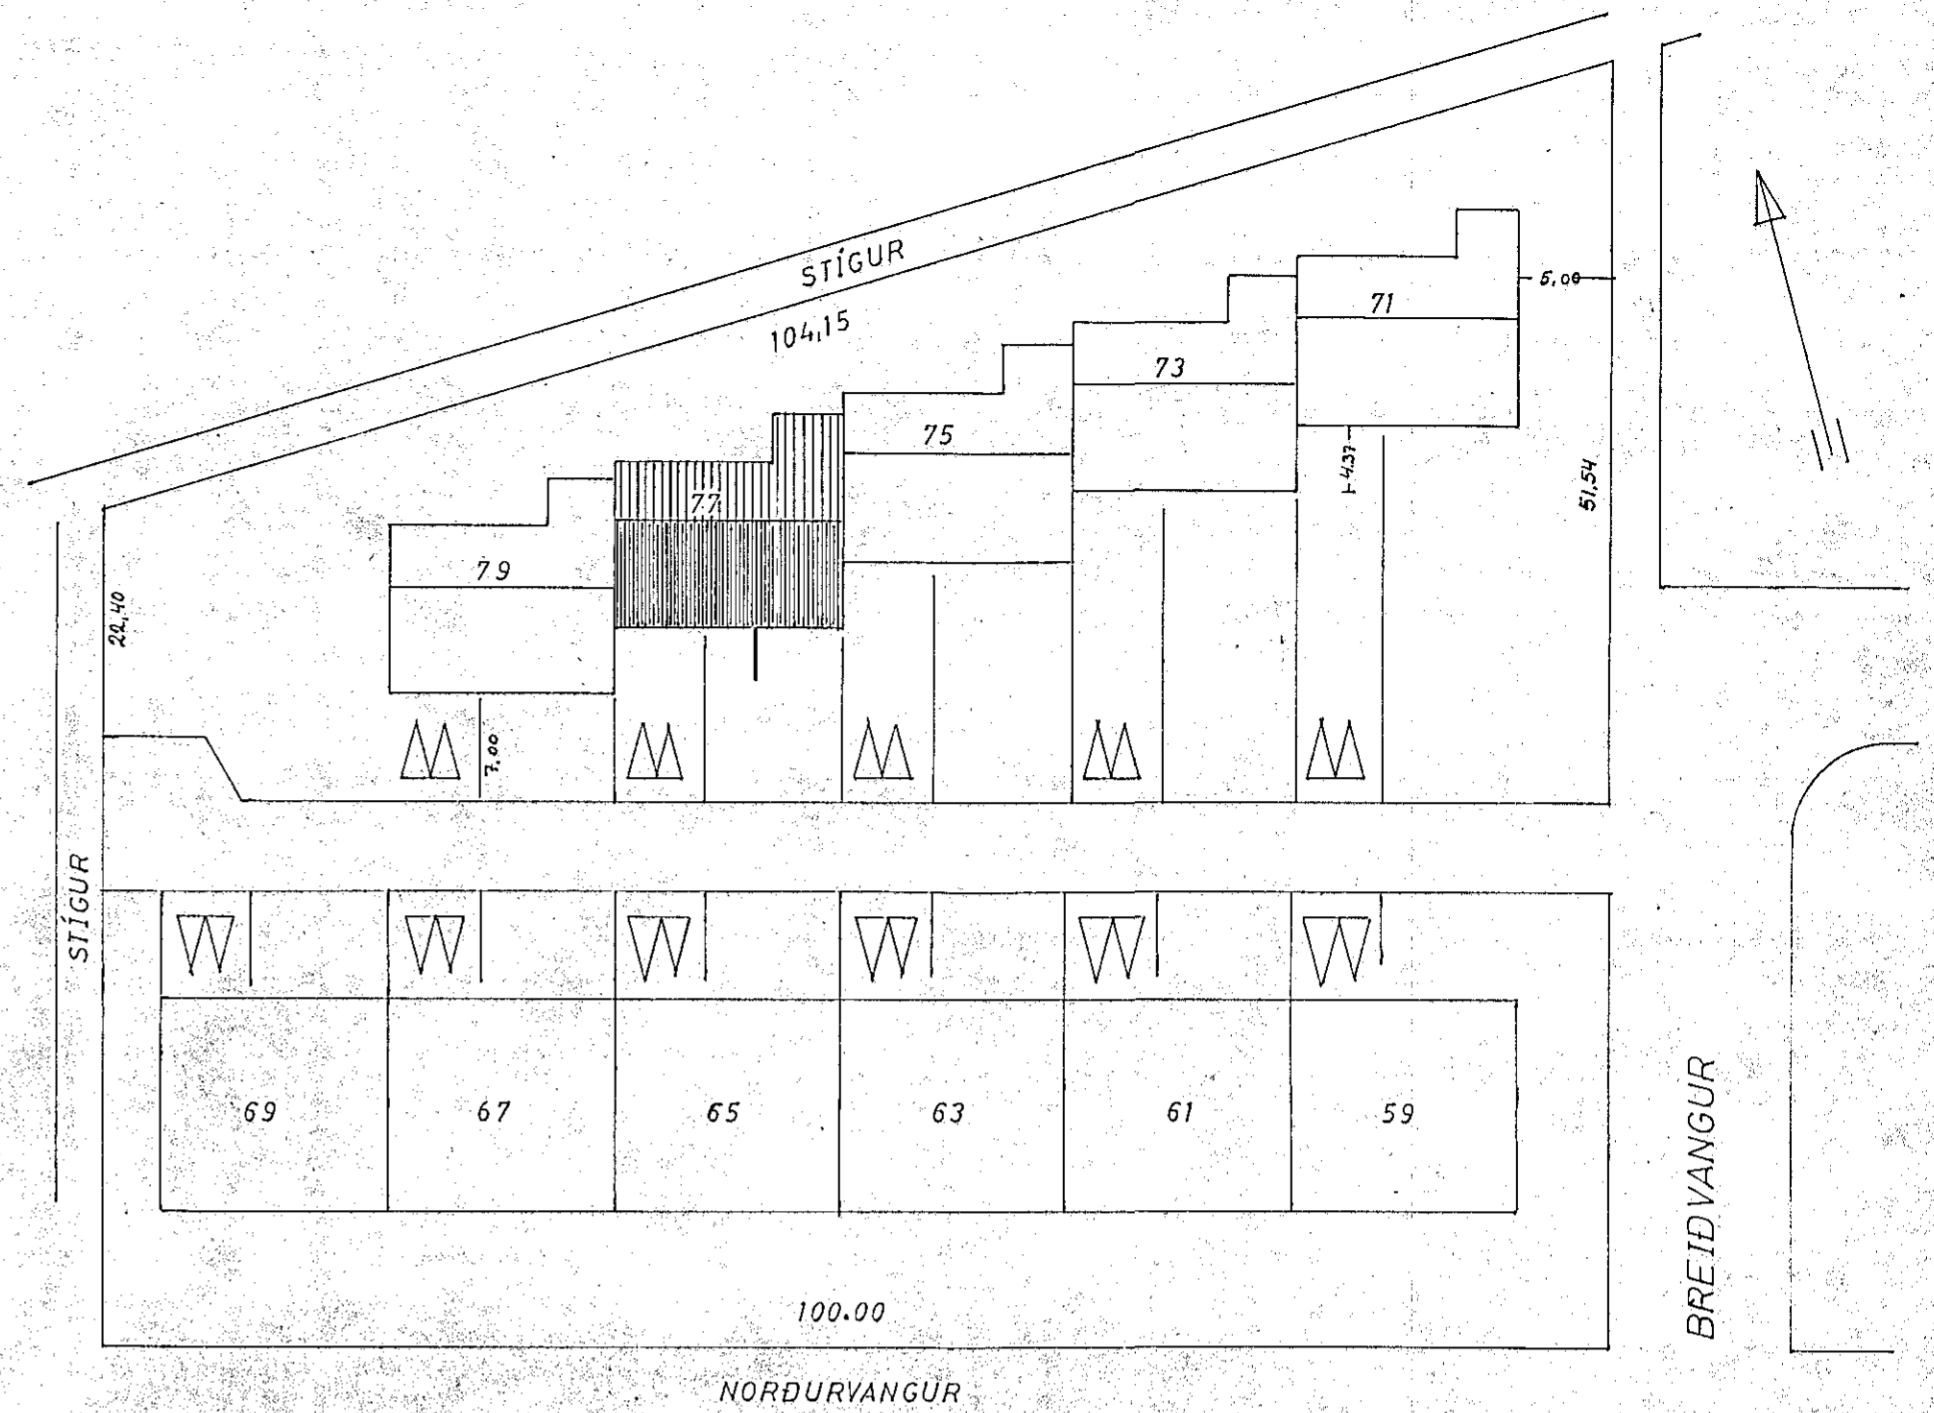

AFSTÖÐUMYND
1:500

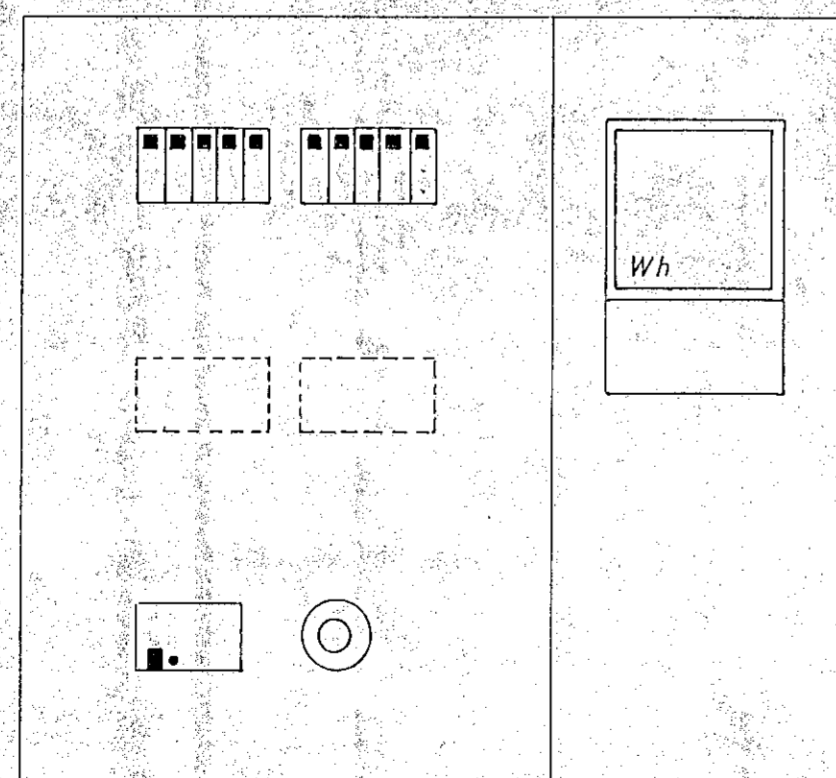

TAFLA ÚTLIT
1:5

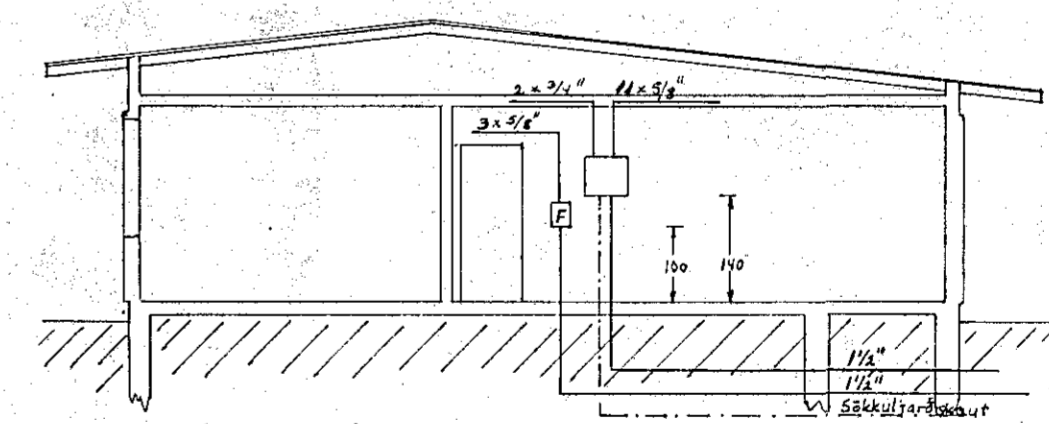

SKURÐUR A-A
1:100

| | |
|------------------------|----------------|
| BIRGIR GUDMANNSSON MTI | |
| BREIDVANGUR 77 H. fj. | |
| AFSTÖÐUMYND, SNID | Mál. _____ |
| EINLÍNUMYND, TAFLA | Dags. 2.7.1974 |
| Birgir Gudmannsson | Nr. 74-07-11/3 |