
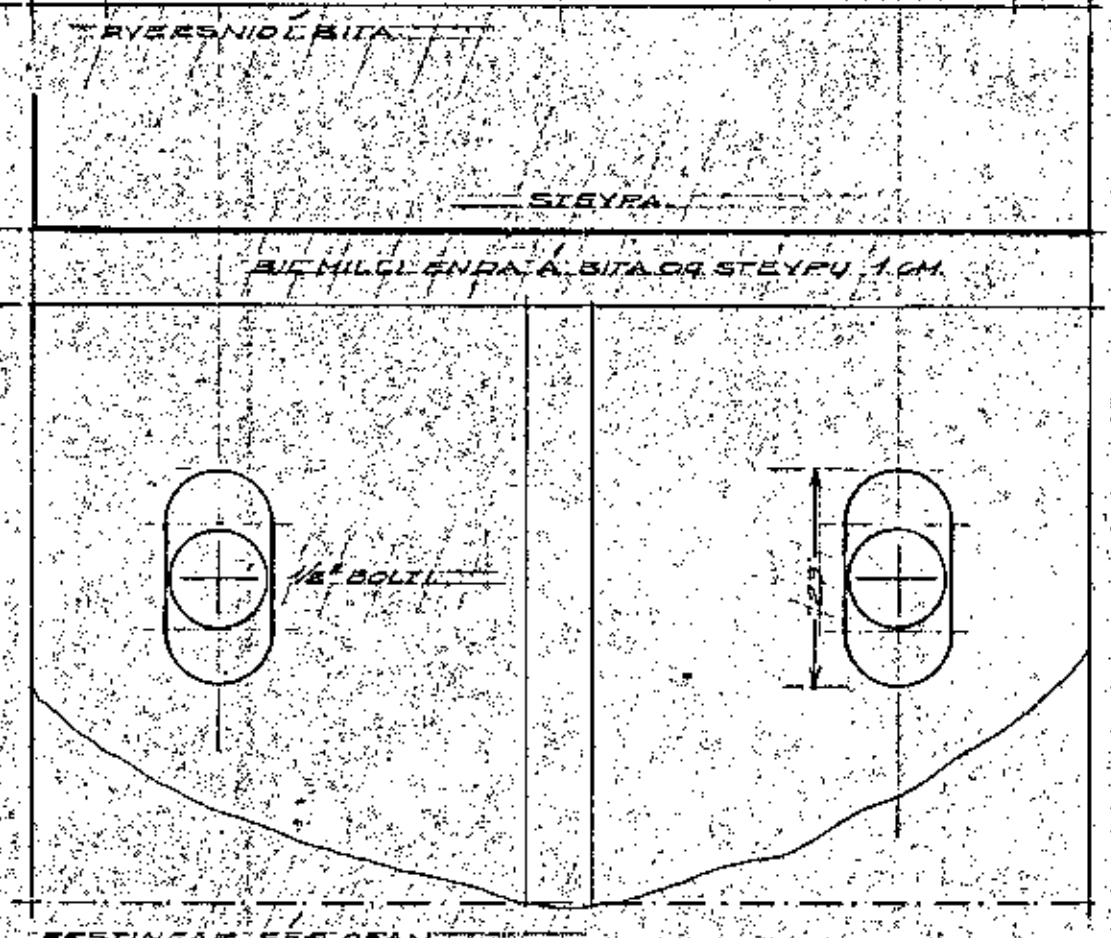
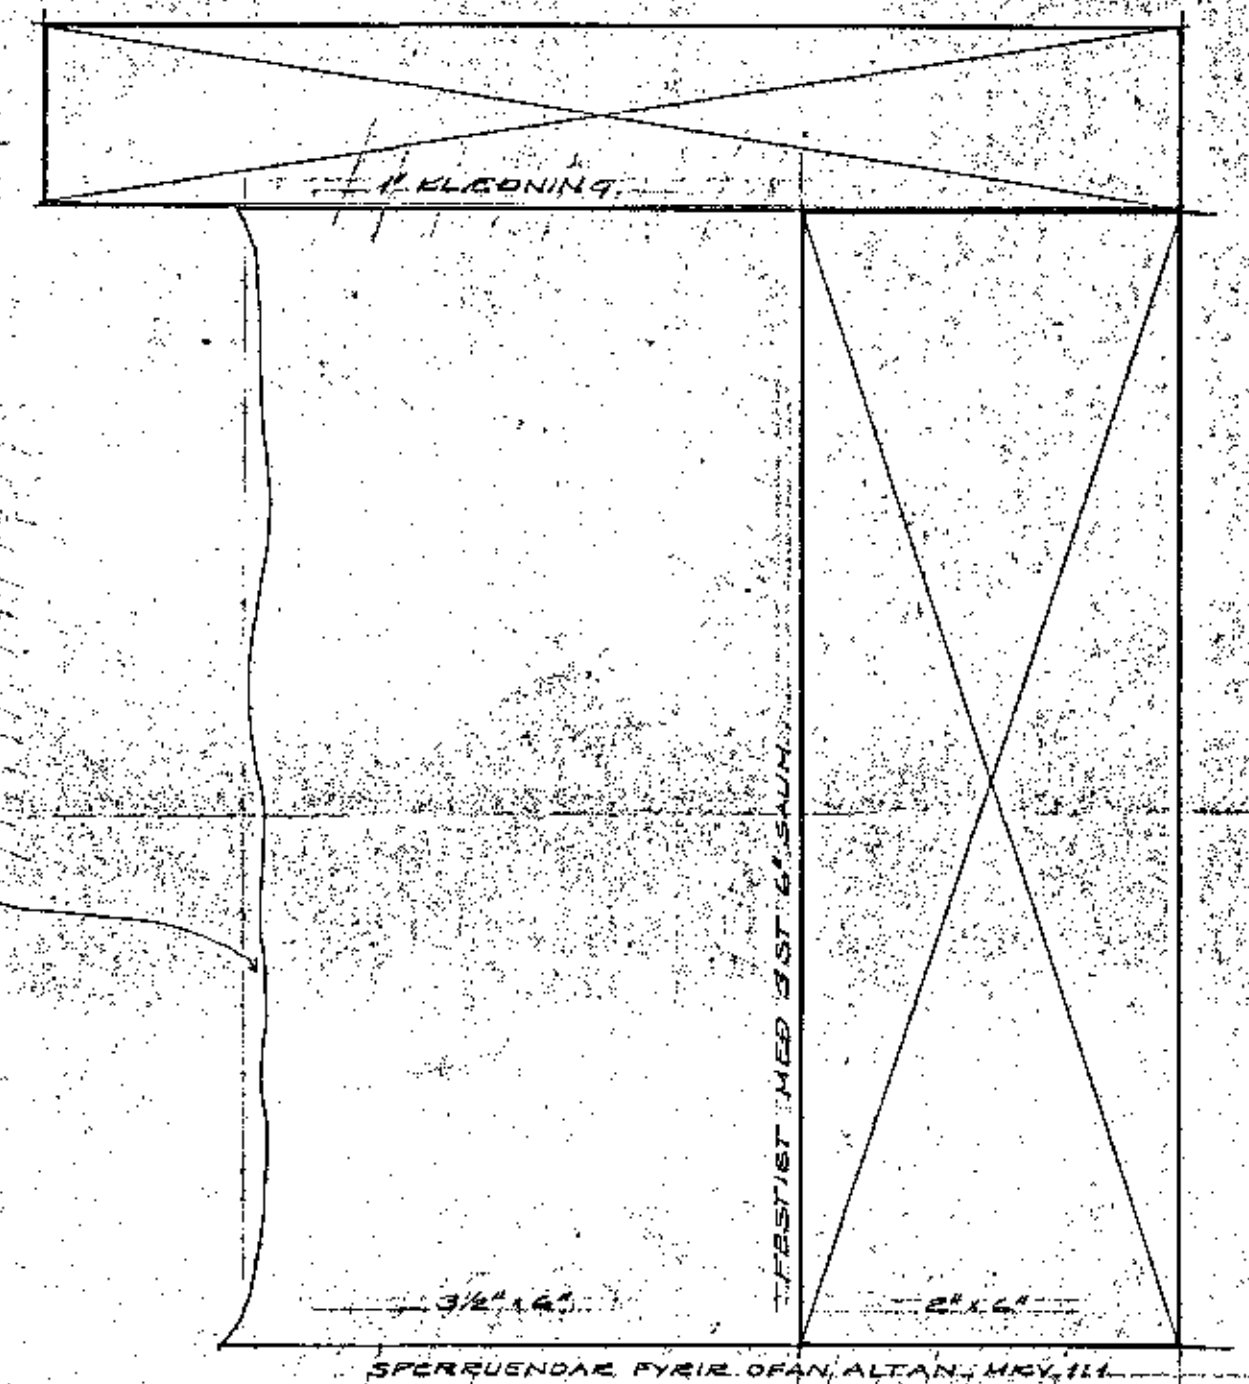
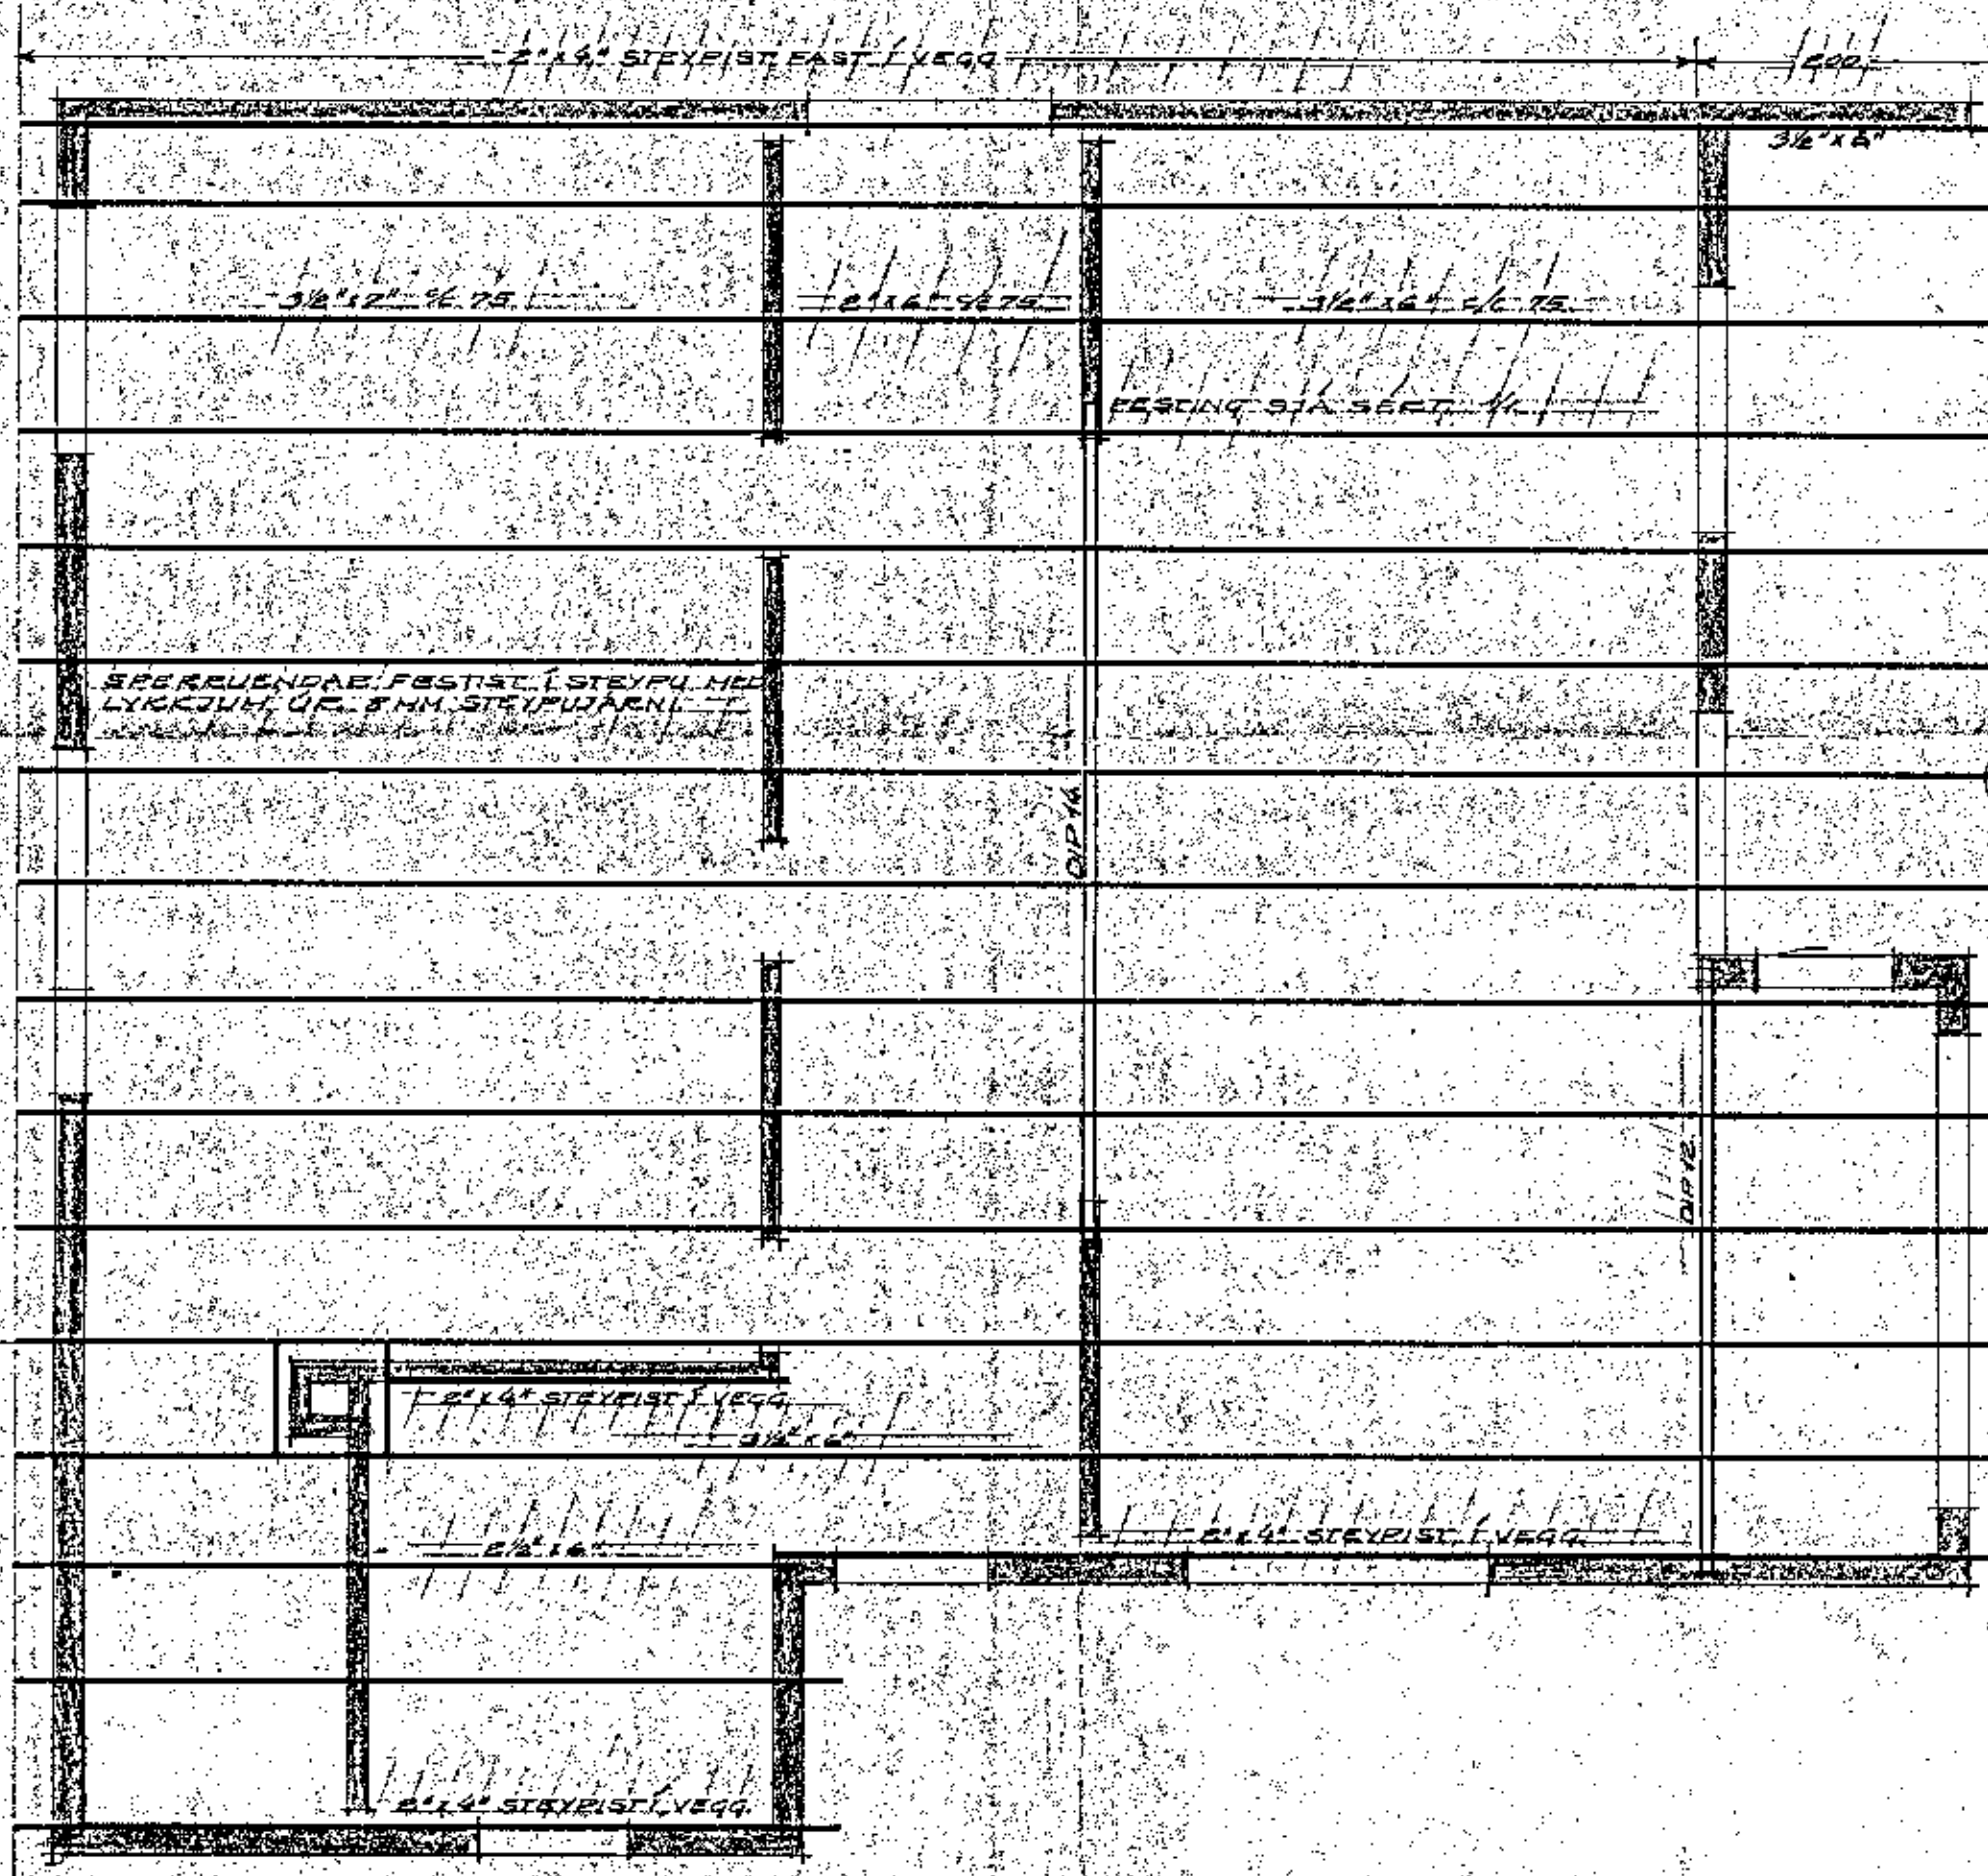


ÞEGLI ÚR GALV JÆRNI NÁL MINNSI 30 CM. INNA HYGGENS SPERRUENDA.

SESSRA

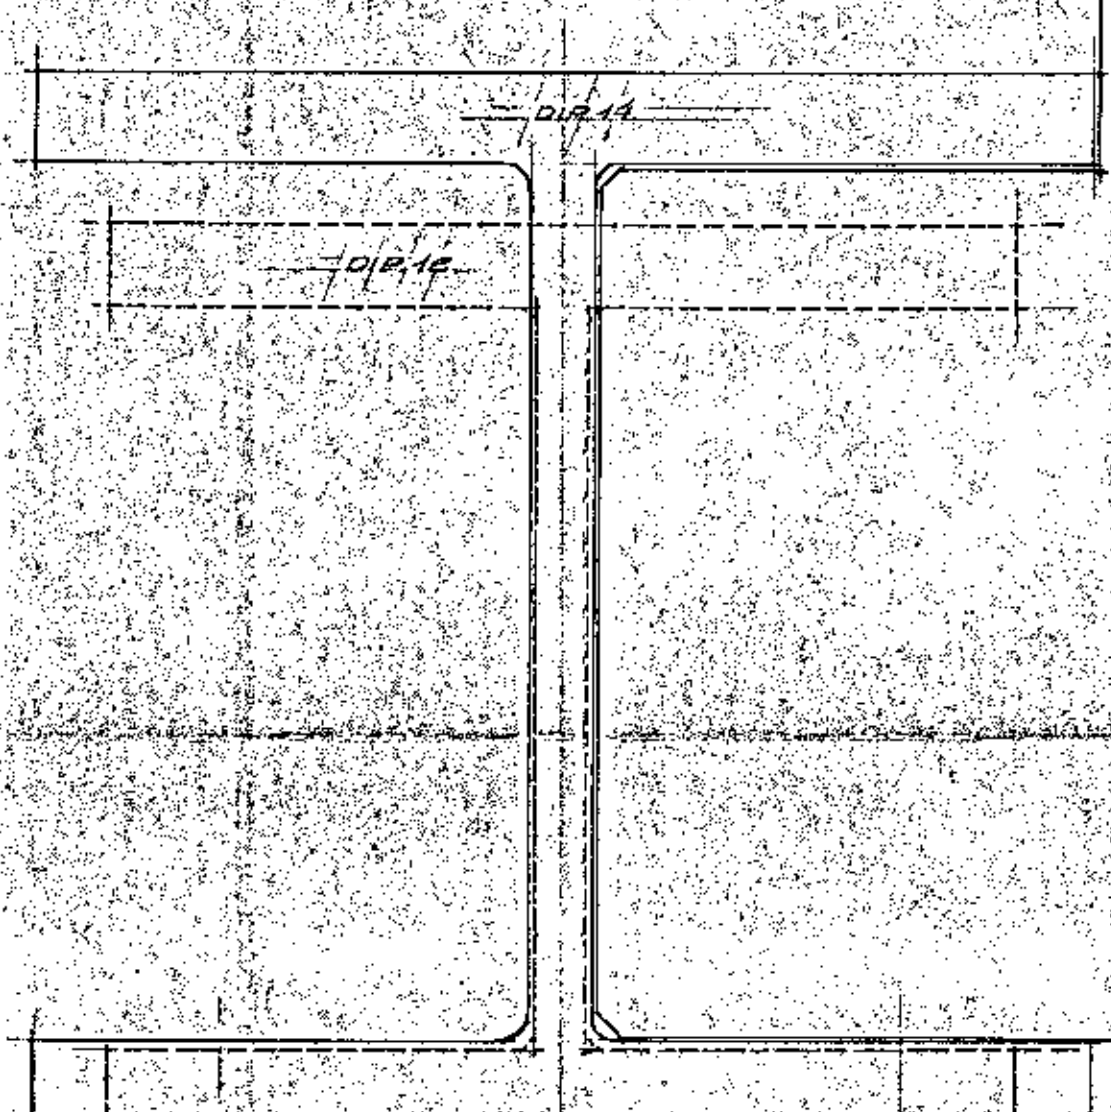

Ómítt

SIGURDUR P. KRISTJÁNSSON TEHNIRKUNINGUR SÍMI EISSE.		
TEIKNING NR 1	HELIKV. 180 OG 111	30 OKT. 1966
BREKKURHAMMUR NES HAENARFJÖDIL PARTTEIKNING		

Sigurður P. Kristjánsson