
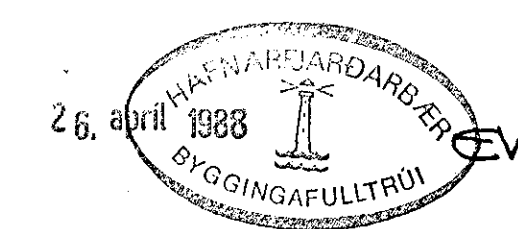


VEGGUR Í LÍNU B

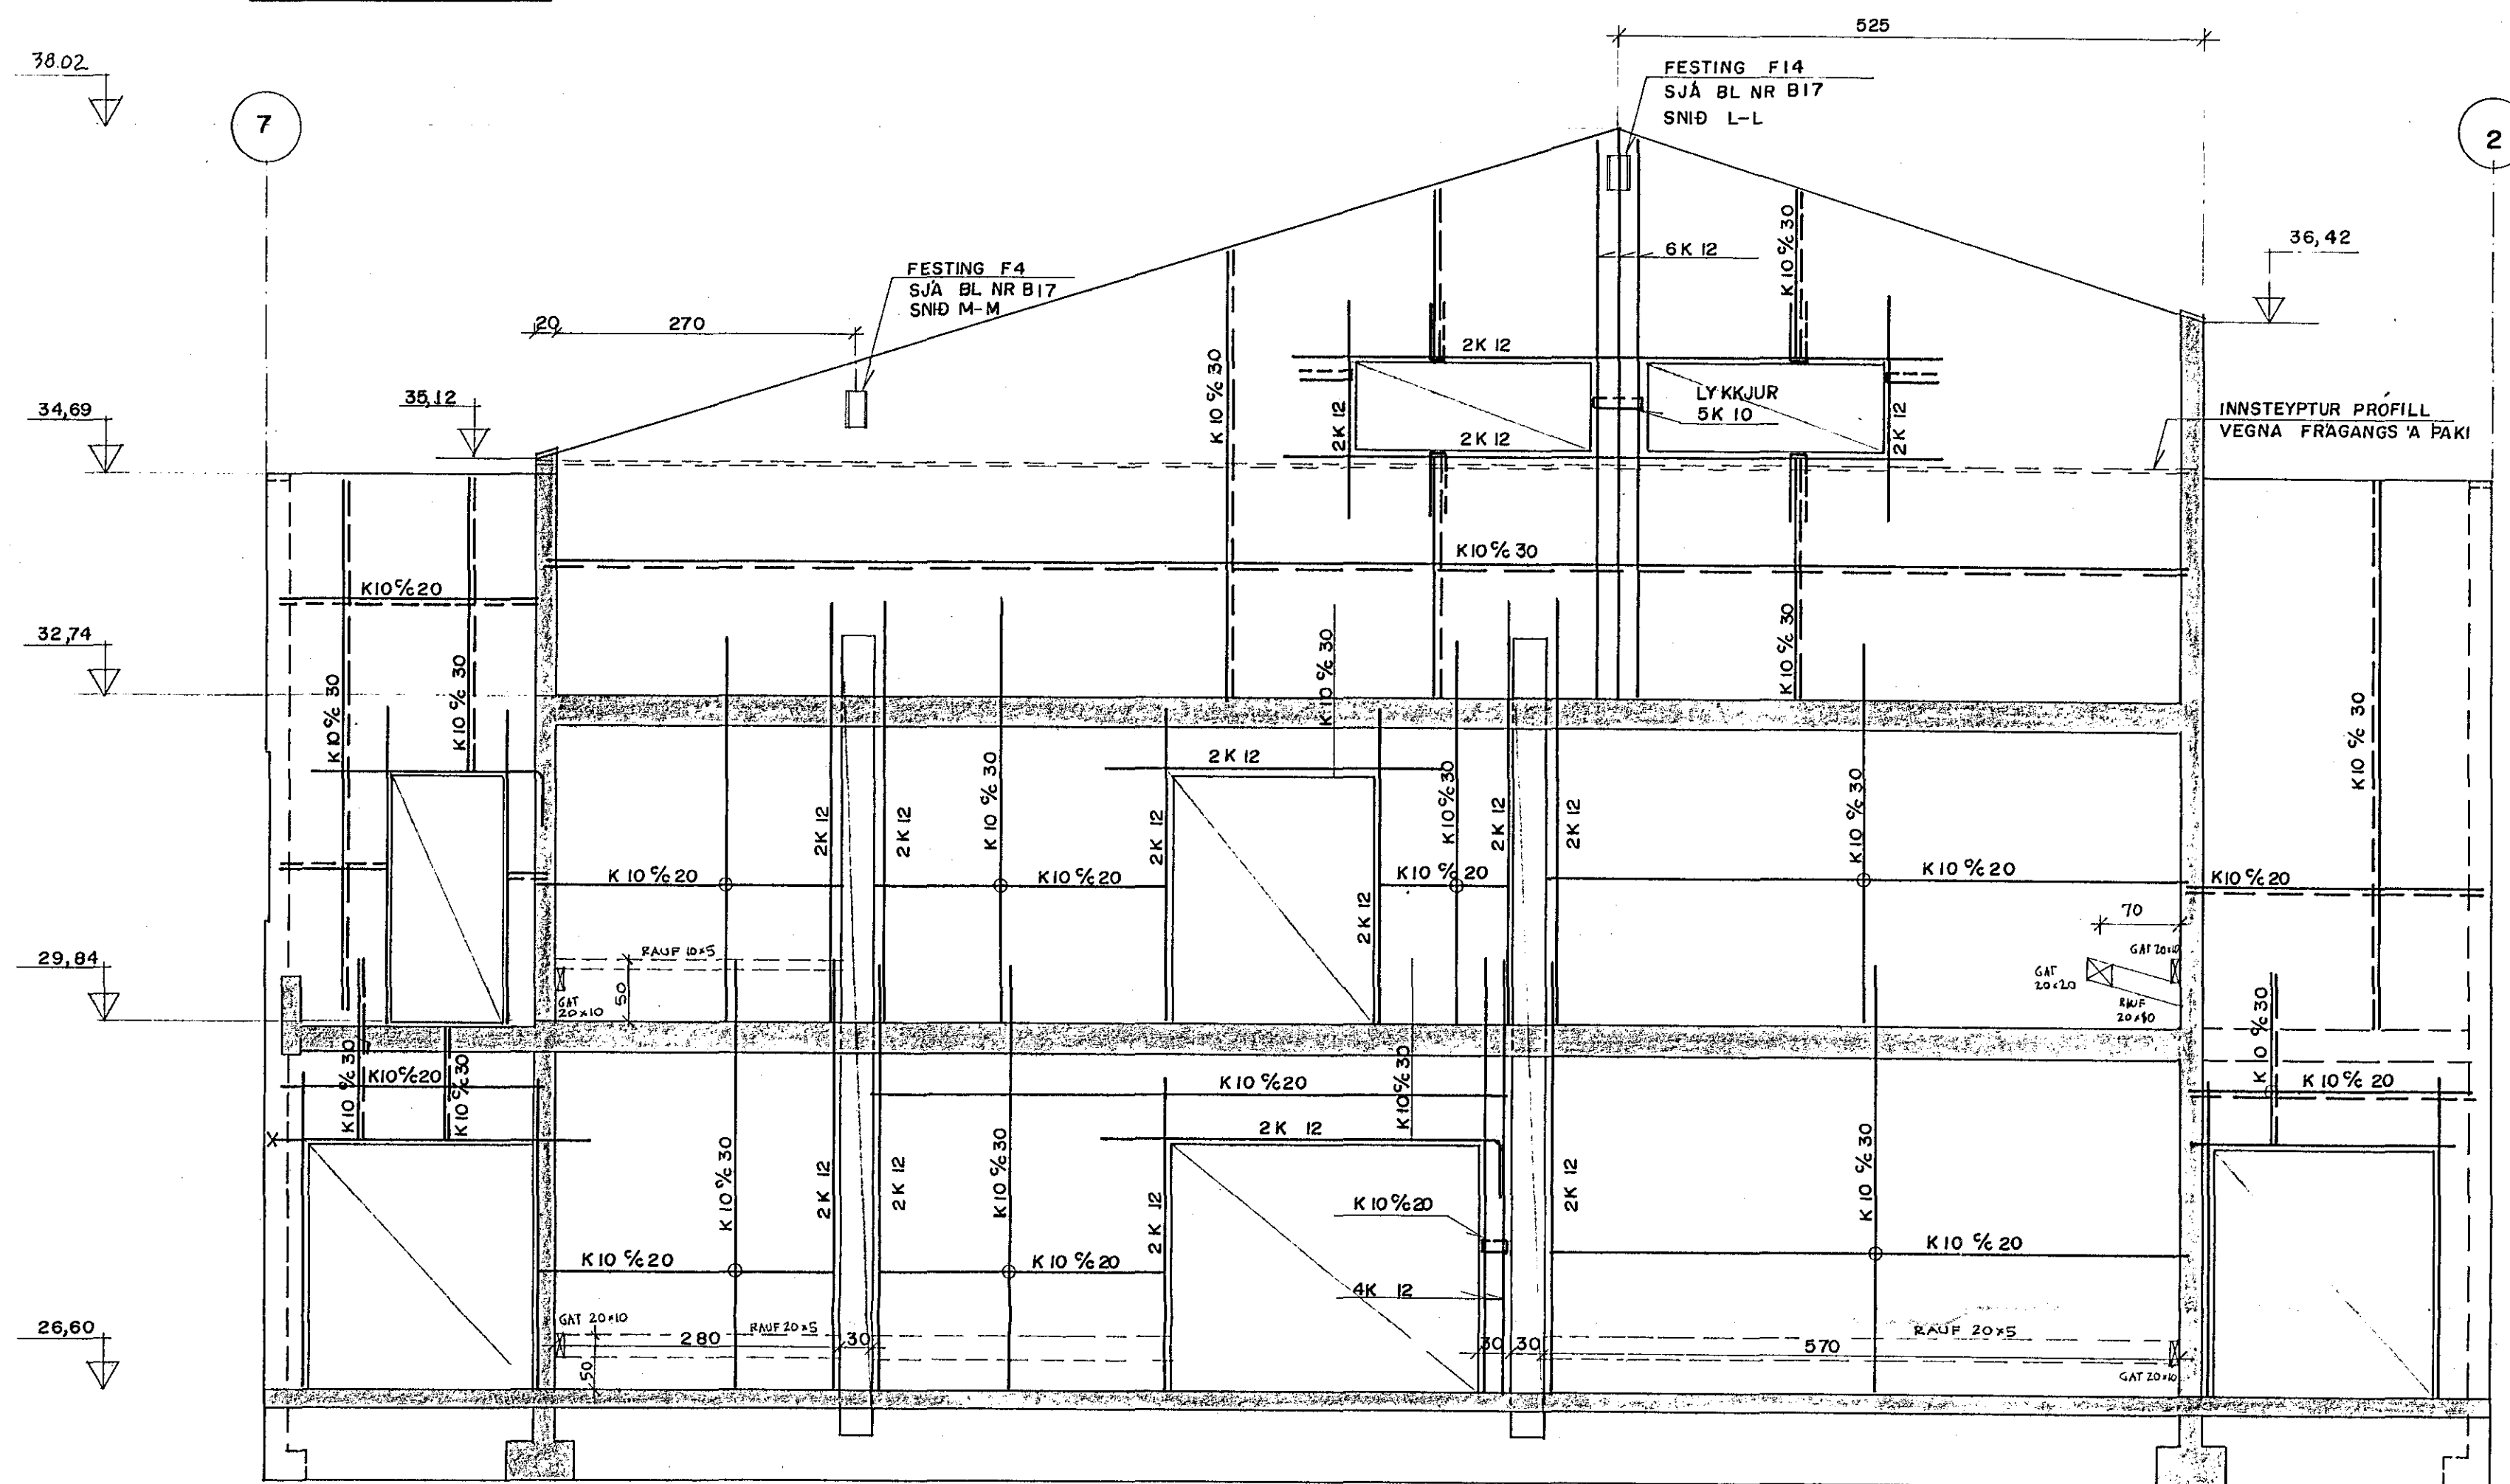

BÆJARHRAUN 2 HAFNARFIRDI	
VEGGUR Í LÍNU B	KVARDI 1:50
	VERK NR. 87,03
	BL. NR. B6
Verkfraeðistofa Stefans Veturildssonar CONSULTING ENGINEERS	TEIKN. H.K. REIKN. A.B.
ADALSTRETI 15 REGLINGARVINGI - 101 HAFNARFIRDI - Sími 91-5376	DAGS: 17.11.87
	SAMP. <i>Stefan Veturildsson</i>