
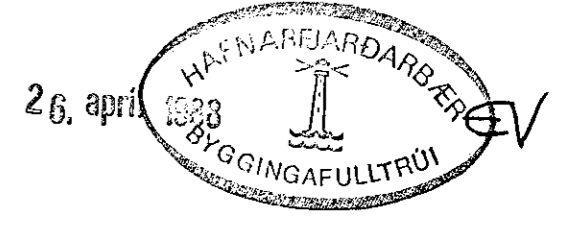


VEGGUR Í LÍNU I

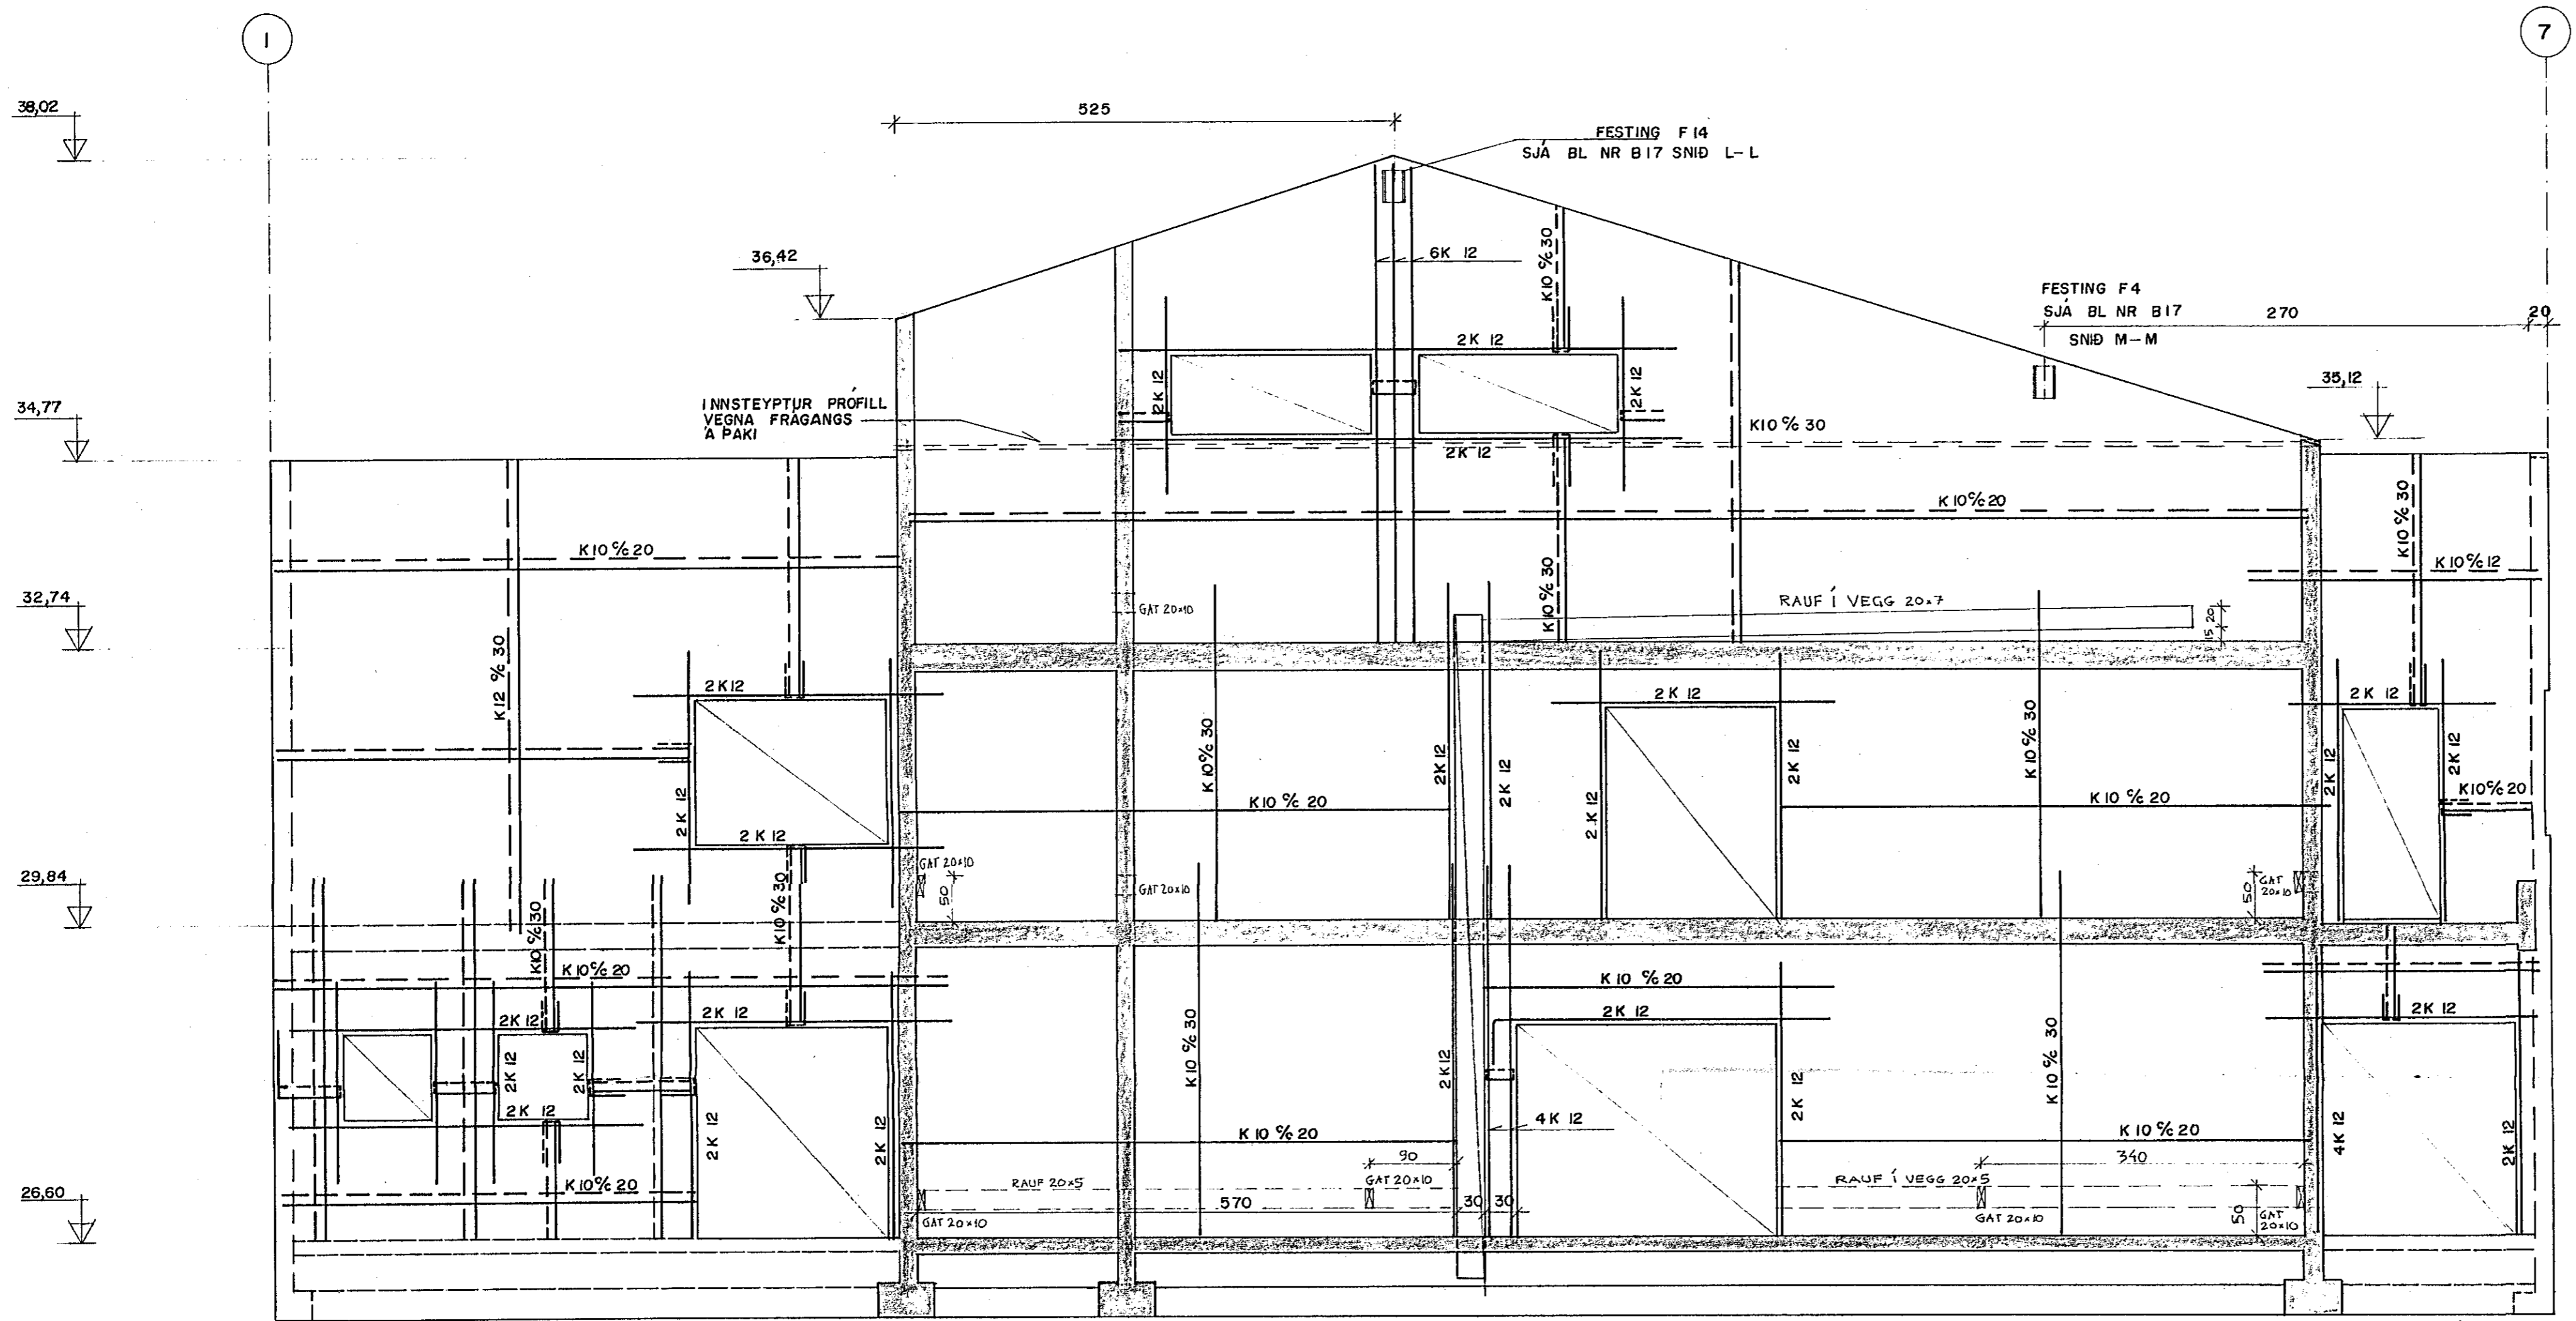

B/EJARHRAUN 2 HAFNARFIRDI	
VEGGUR Í LÍNU I	KVARDI 1:50
	VERK NR. 07.03
	BL. NR. B7
Verktæðistofa Stefáns Veturbasóvar	TEIKN. H.K. REIKN. A.B.
	DAGS. 12.11.87.
	SAMP. <i>Sig. Paulsson</i>