
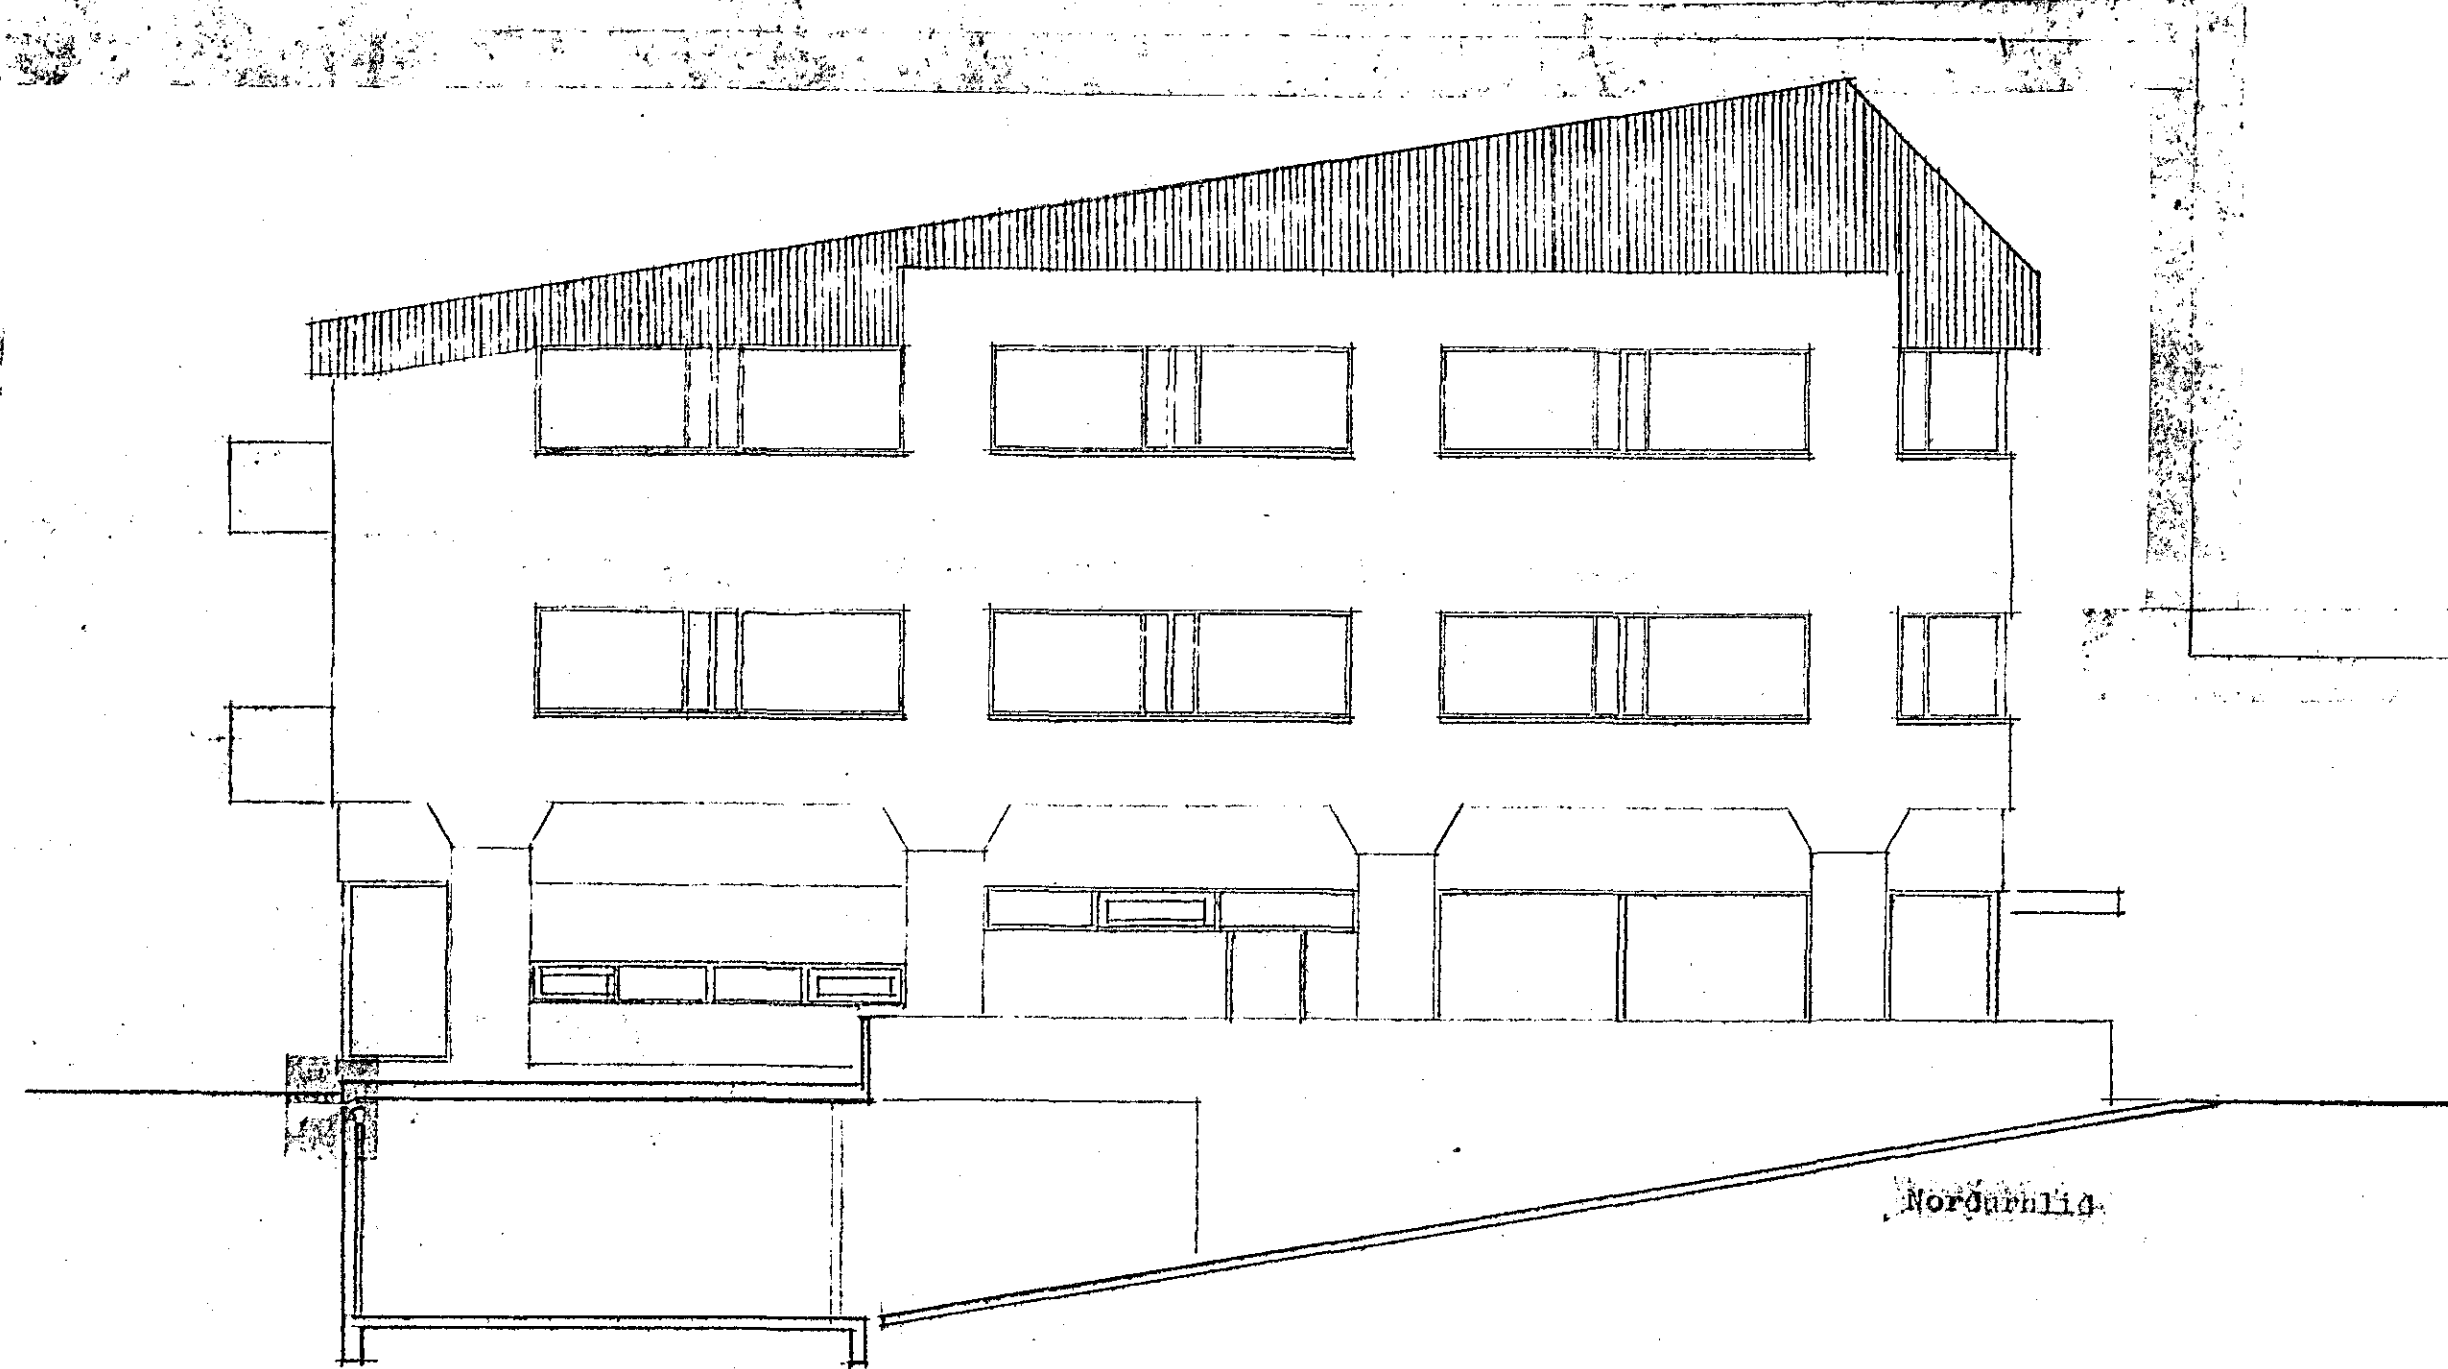




SKURDUR 1 : 100

ARÞTODUSYND 1 : 500

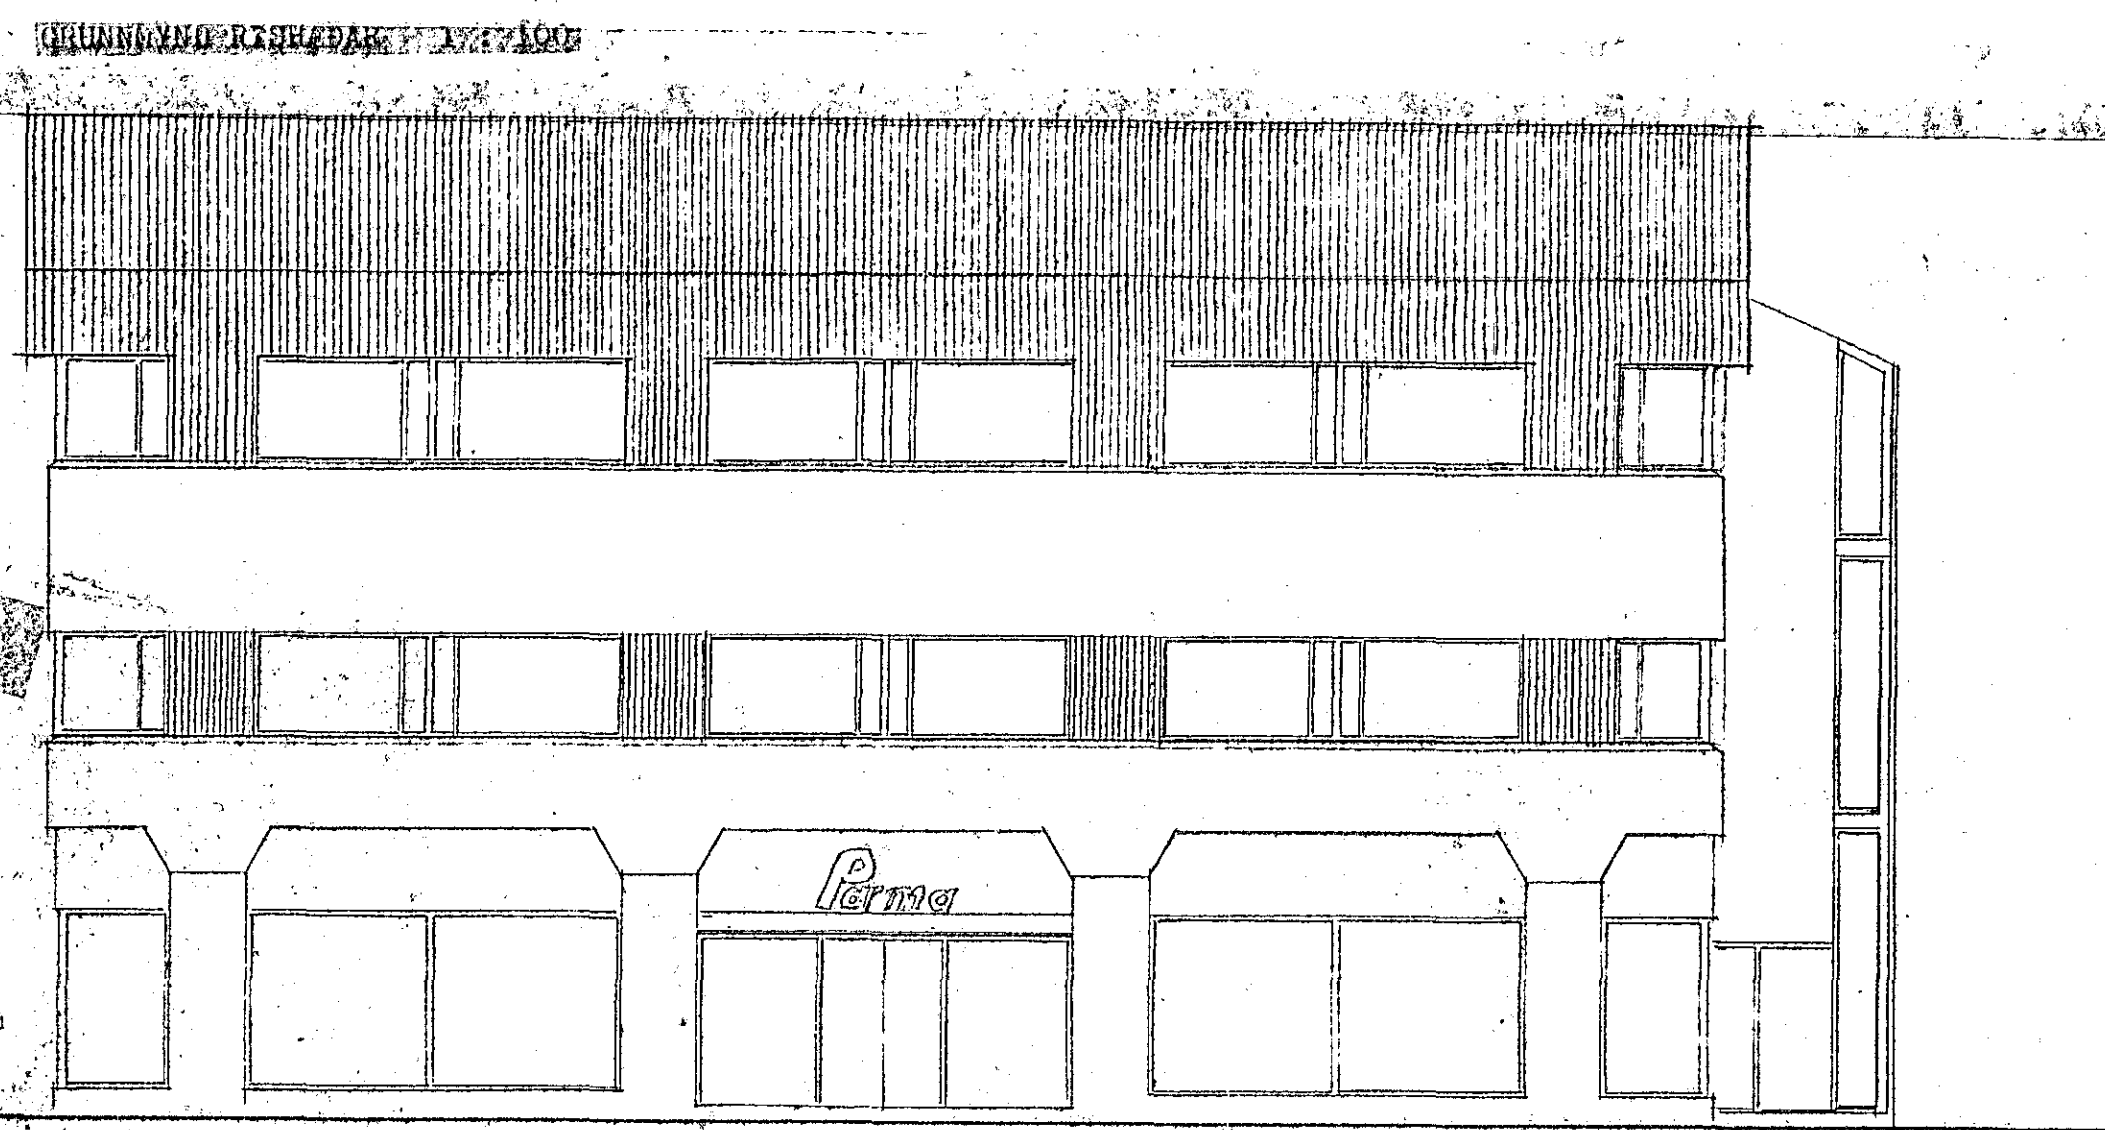

Flataráhl. 1. hæð	484 m ²
Flataráhl. 2. hæð	484 m ²
Flataráhl. viðhæð	484 m ²
Kjallari	147 m ²
Samtals	1477 m ² 1277
Stærð 100ar	1000 m ²
Netfl. umhverfi	0,91
Rúmmál húsa	5842 m ³

Ar - Loftbrú

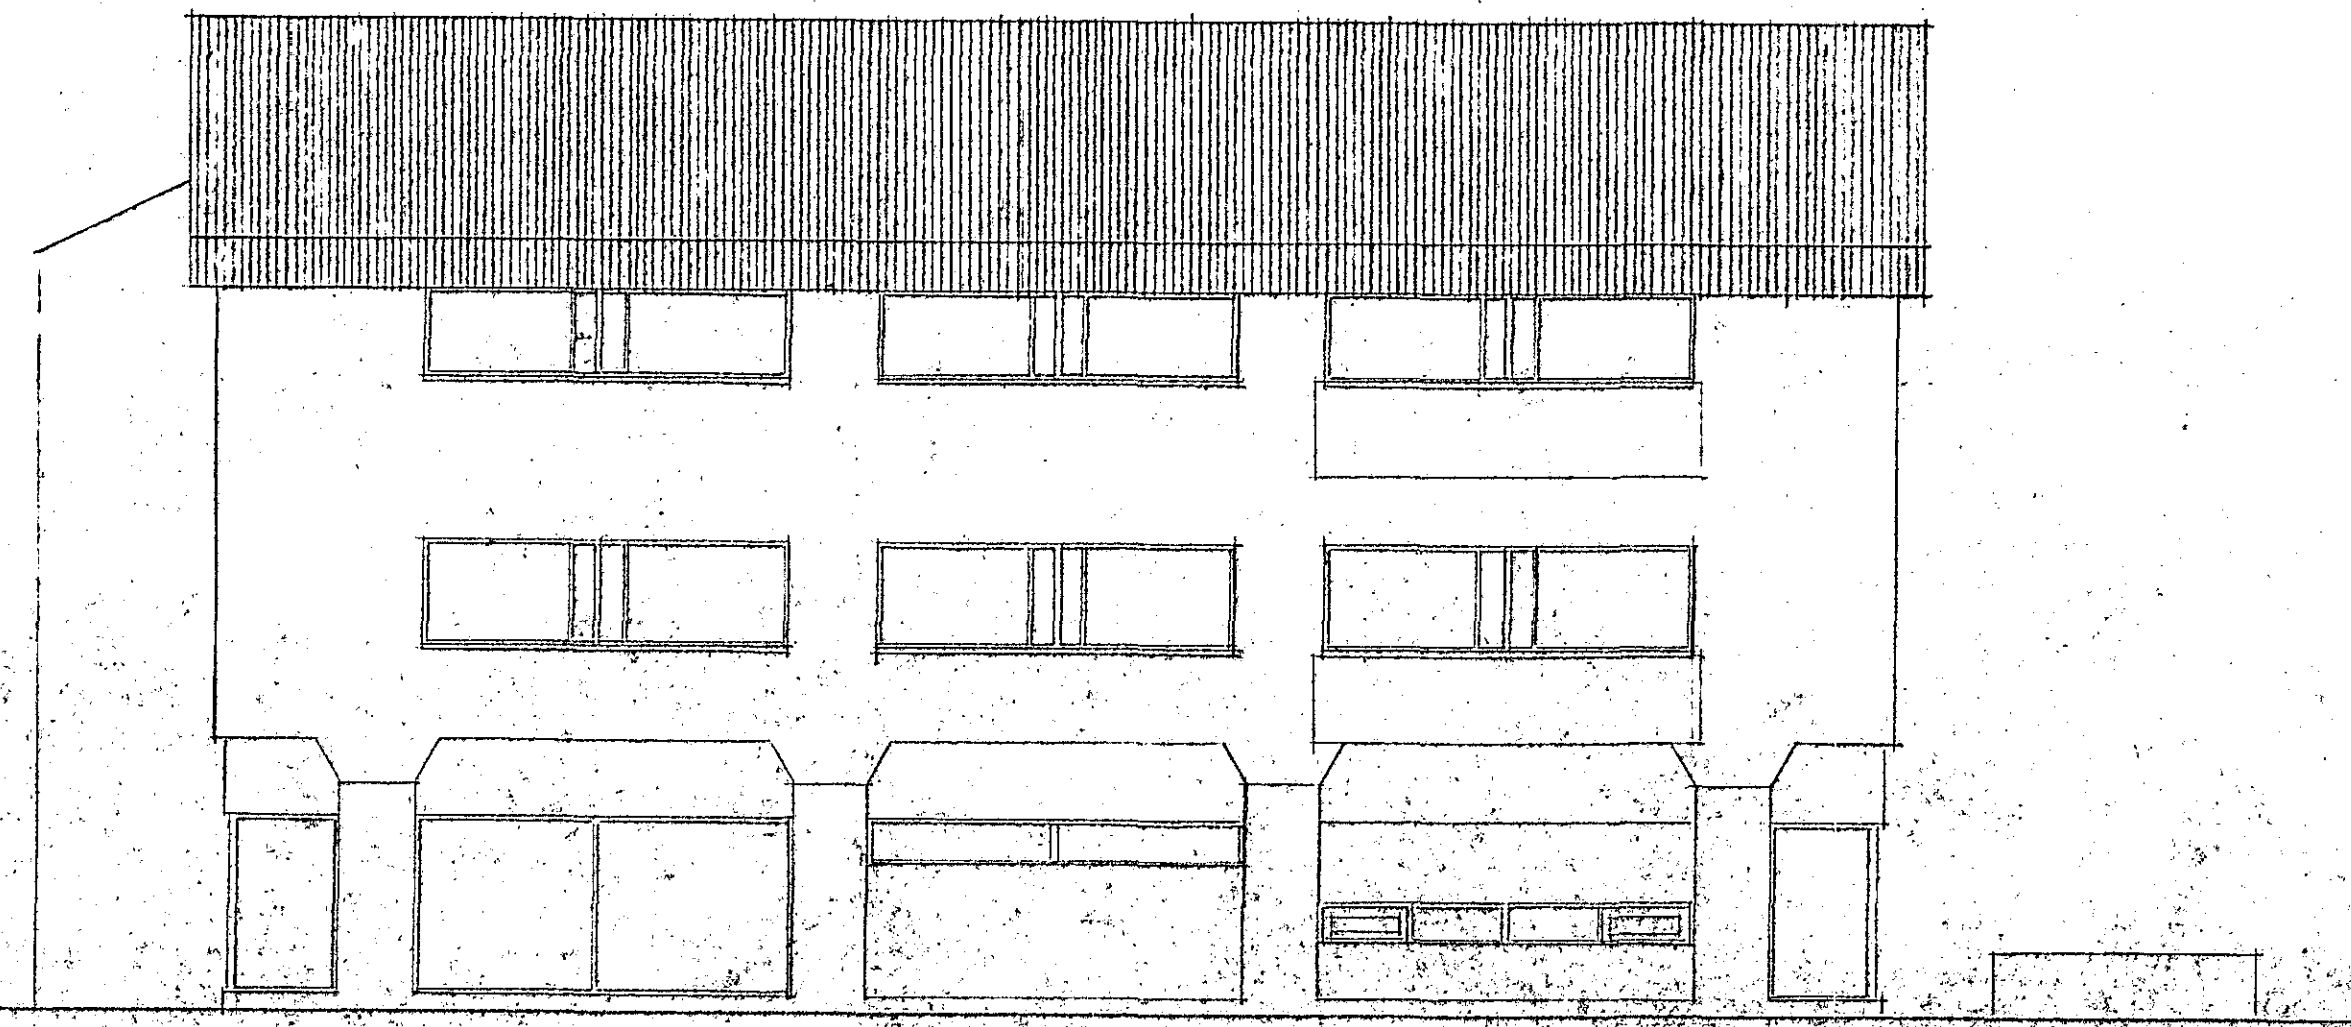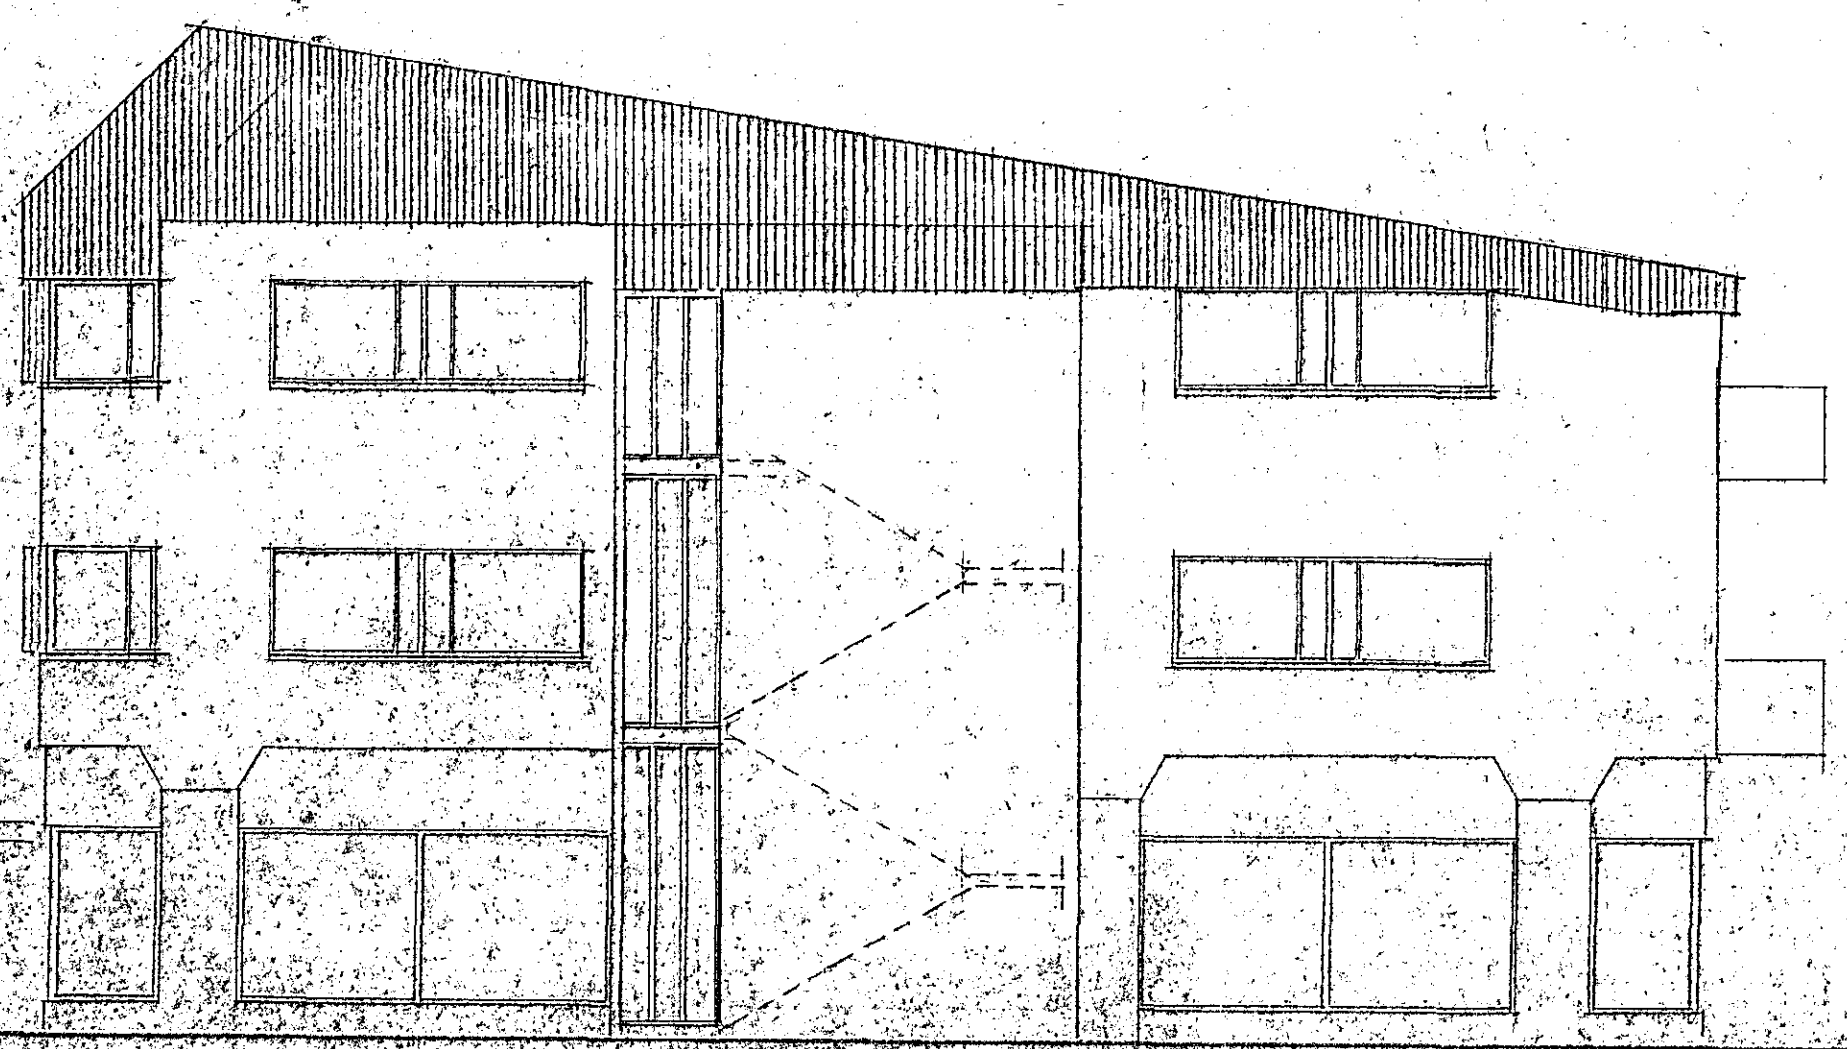

Ar - Loftbrú

REKINGARHÖND 16
 TULLI 20.000.000.000
 TULLI 20.000.000.000
 TULLI 20.000.000.000
 TULLI 20.000.000.000