



- 2 K16-06, L=800
- 2 K16-07, L=600
- 2 K16-08, L=500


SNID A-A

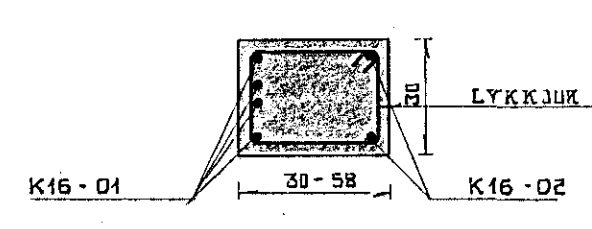


SNID B-B

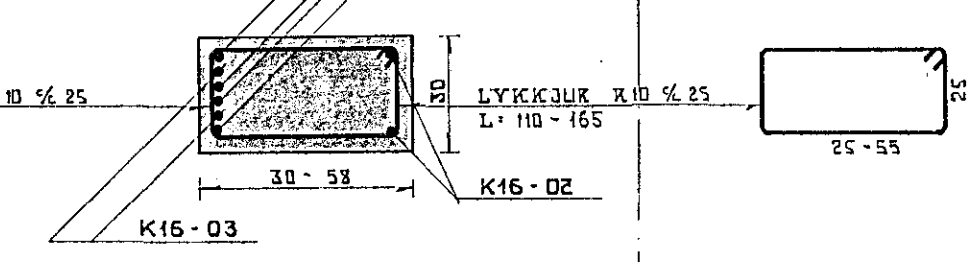



SNID C-C

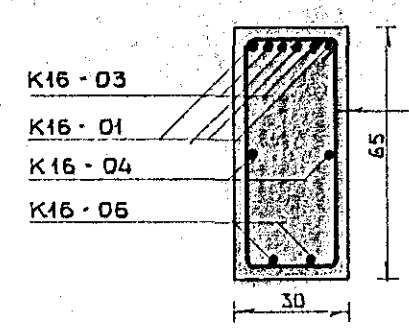

SNID D-D

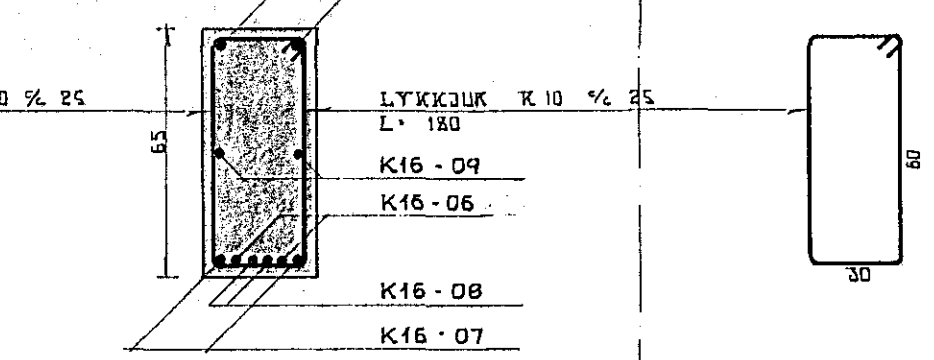

LYKKJA R16-10
L=200

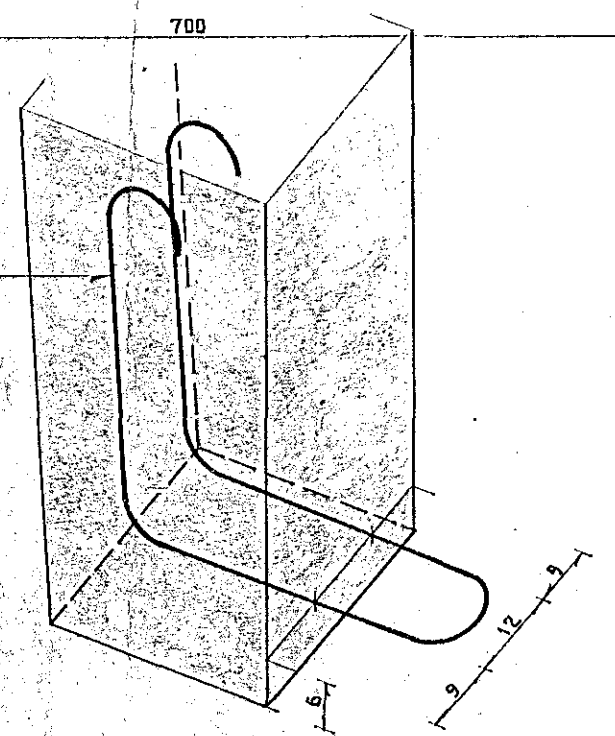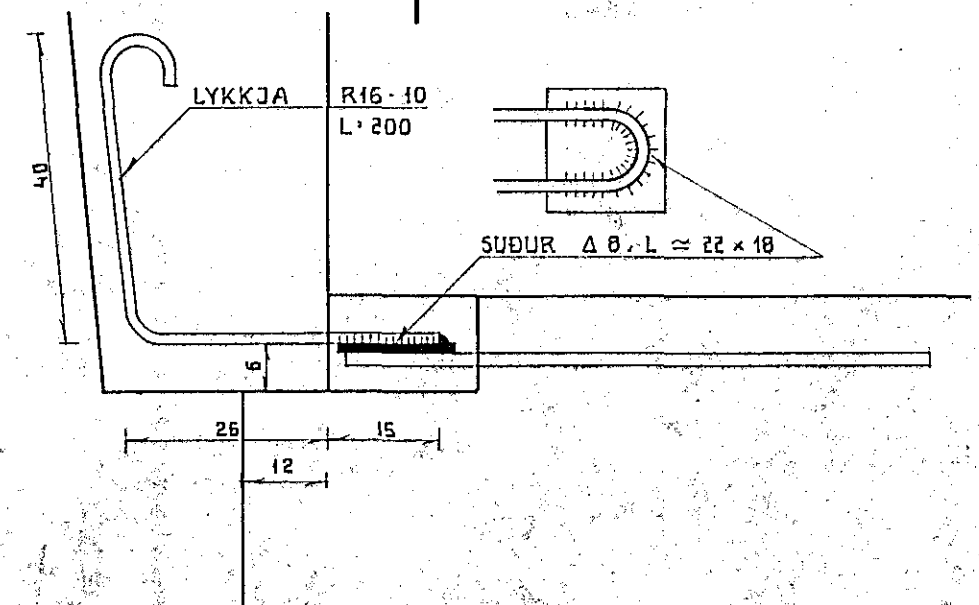

JARNALISTI (EINN RAHM)			
GERD	NUMER	FJÖLDI	LÖNGD
K16	01	8	540
-	02	4	530
-	03	4	1000
-	04	4	400
-	05	4	150
-	06	4	800
-	07	4	600
-	08	4	500
-	09	2	600
R16	10	2	200
R10	LYKKJA	60	100
R10	-	24	110-165

10. jan. 1974

 I.F. Sigurðsson

SKYRINGAR:
 ÖLL ÓNEFND MÁL BRU Í CM, ÞVERMÁL JÁRNA Í MM
 STÖÐPUGÆÐI: S-260

Br. nr.	Dags.	Breyting
DALSHRAUN 3, HAFN.F		
BURÐARPOL:		Hannað NÖV. '73 I.A.G.
		Teiknað " " " " I.Á.
		Yfirfarið
HÖNNUN Verkfræðistofa Höfðabakka 9, símar 84440 & 84830		Mkv. 73 314 102