


SNID 13 - 13  $\times$  1:50  
1-07

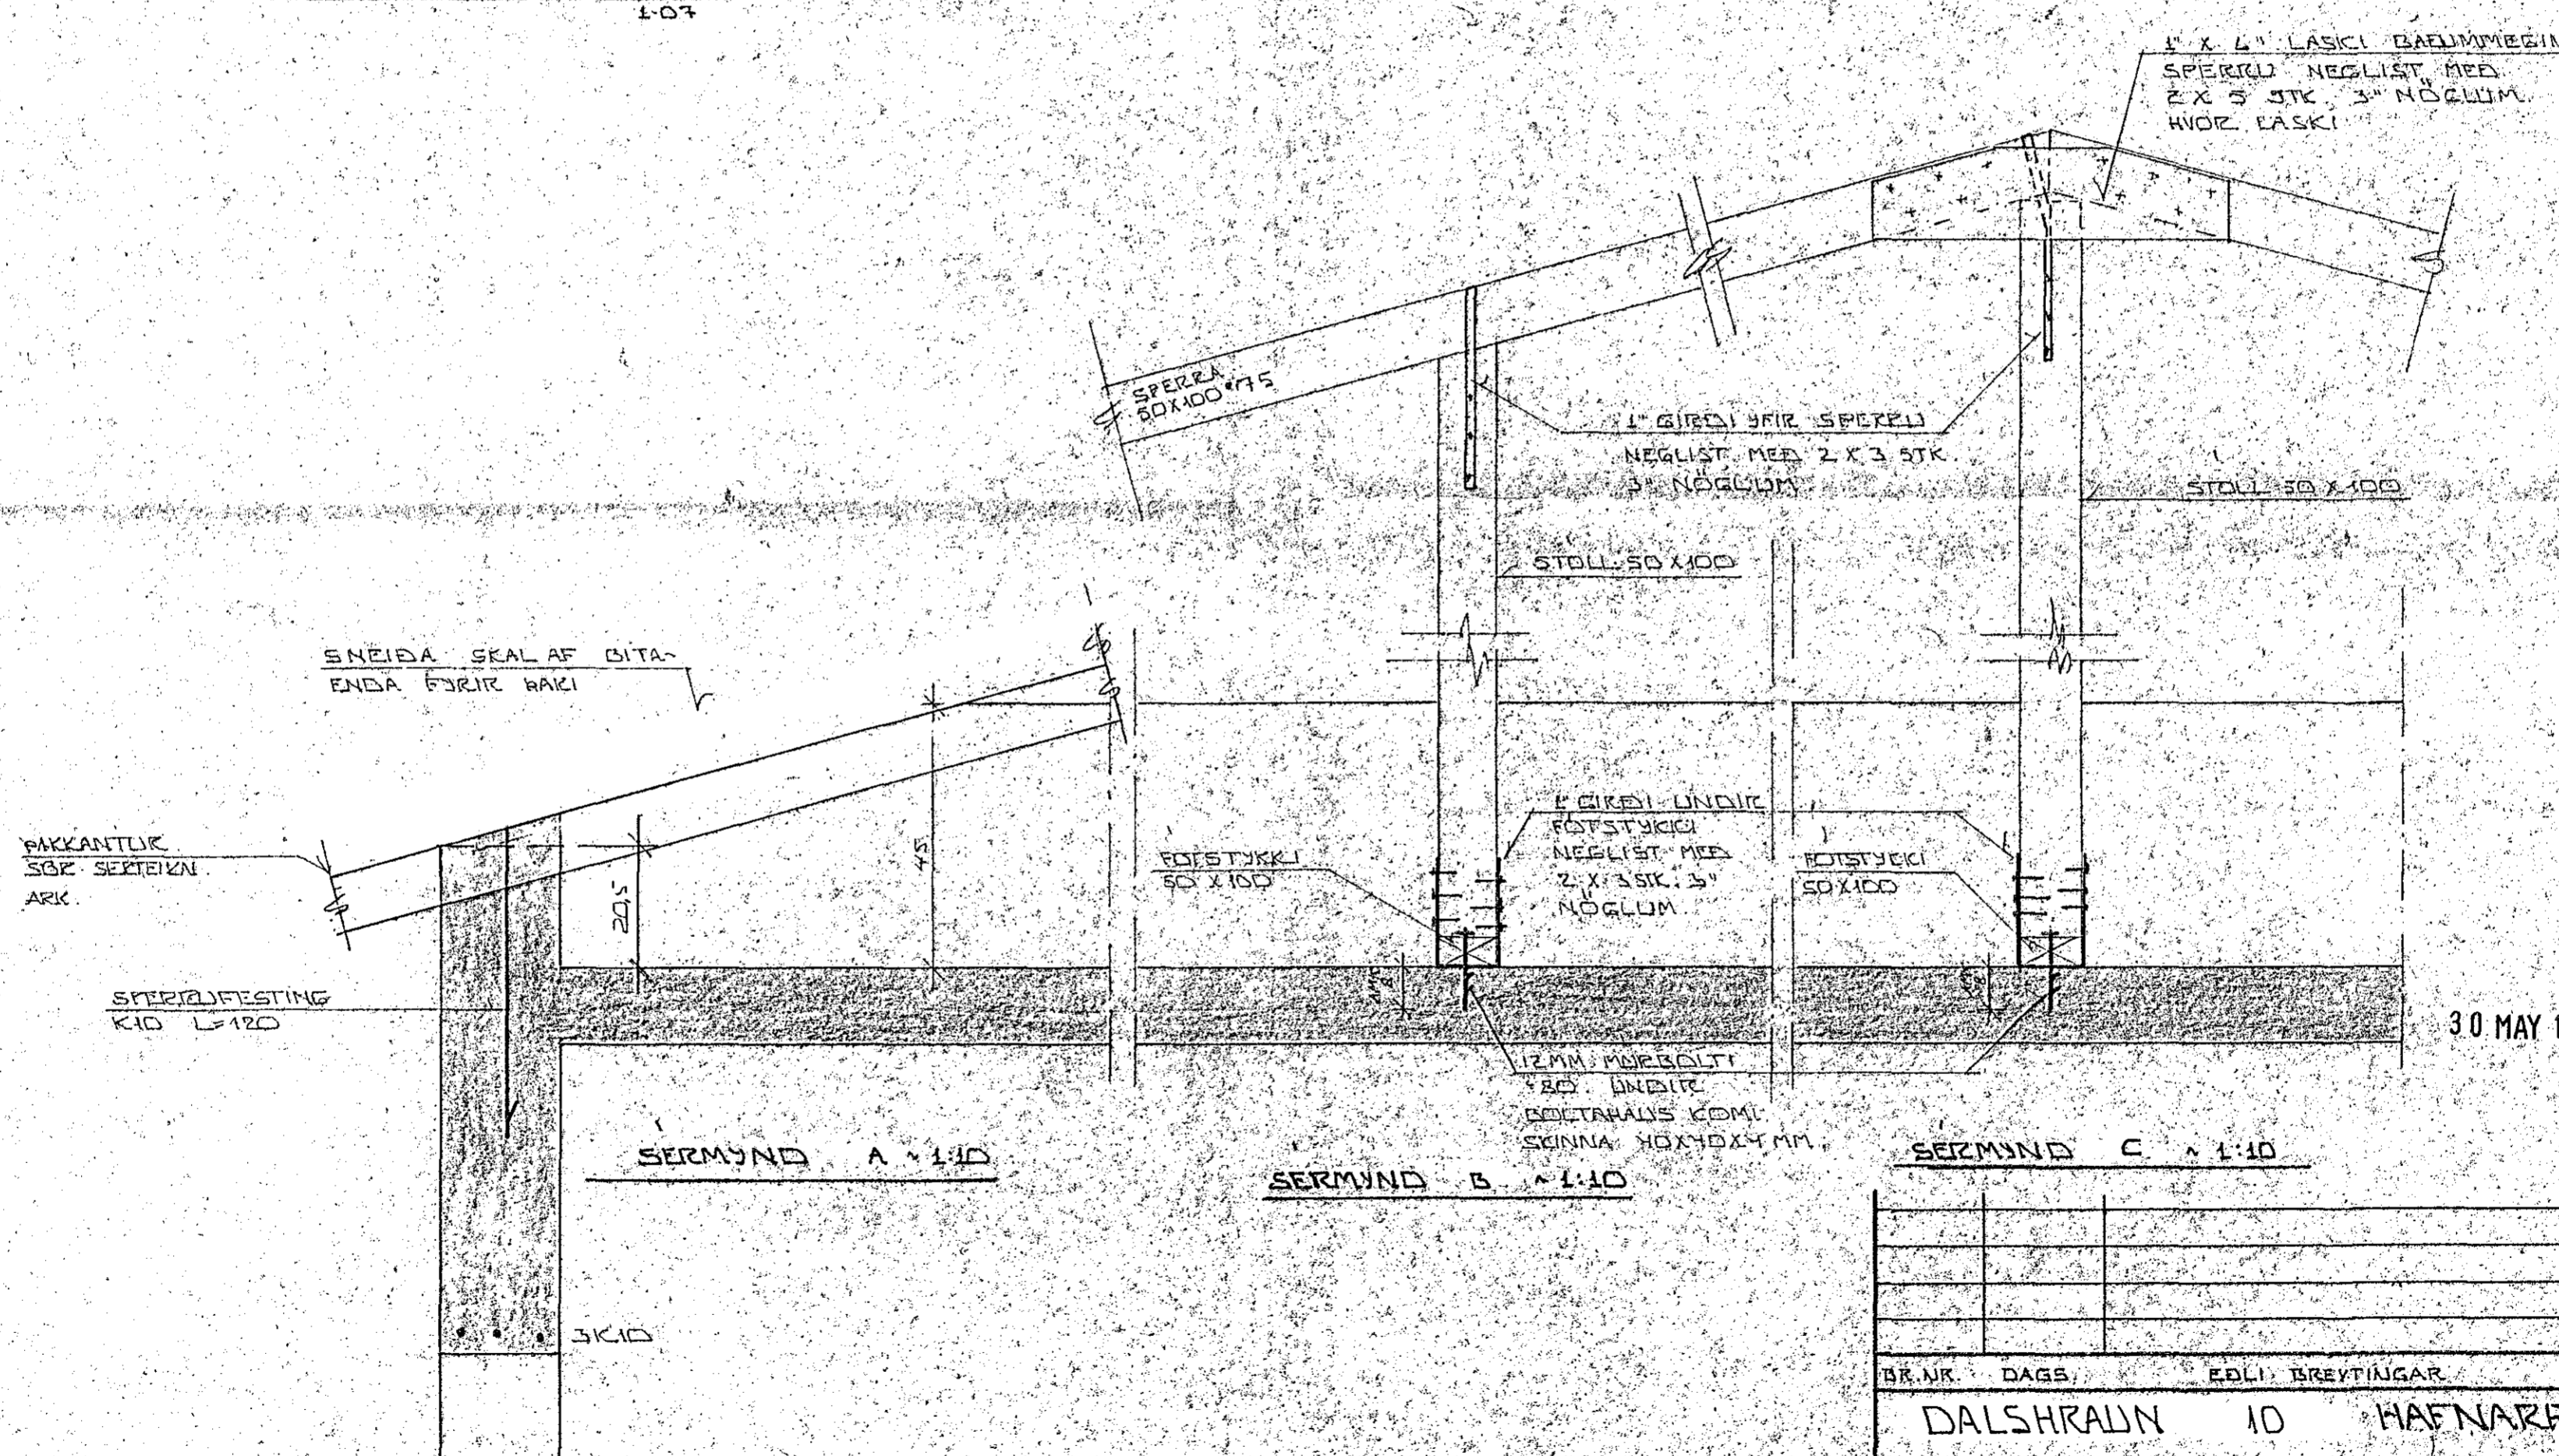

30 MAY 1988 HAFNARFJÁRDARBER  
BYGGINGAFULLTRÚI

BR.NR.	DAGS.	EDLI BREVTINGAR	SIGN.
DALSHRAUN 10 HAFNARFIREI			DAGS. MAI '88
ÞAKKANTEI SNID OG SERMYNDIR 2 HÆÐ			HANJAS
MALKV. $\times$ 1:50 $\times$ 1:10			TEIKNAD 80
SIGURÐUR ÞORLEIFSSON TEKNIPRÆBINGUR			VERK. N <sup>o</sup> 8727
STRANDGÖTU 11 HAFNARFIREI SÍMI 54751			BLADNR. 1-09