


SNIB / B2, B3, B4 - 1:20 -

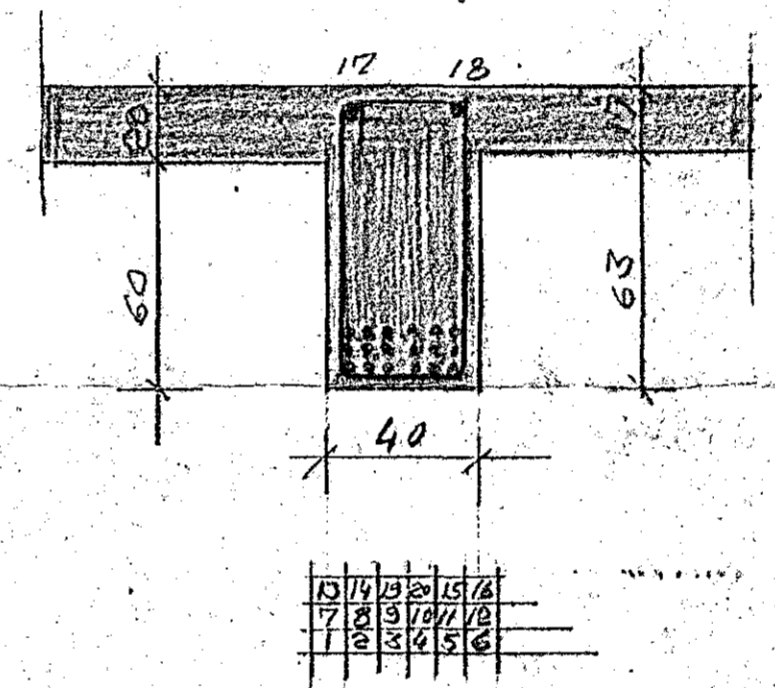

SNIB / B1 - 1:20 -

BEYGJUKLOSSI FYRIR K25: EYVERMAL 50 CM

DALSHRALLIN II HAFNARFIRÐI

BITAR I HÆÐ BLAD NR 4

HAFNARF 14 170 Björn Þ. Einarsson

BYGGINGAVERKFRÉINGUR