




F4 1:20

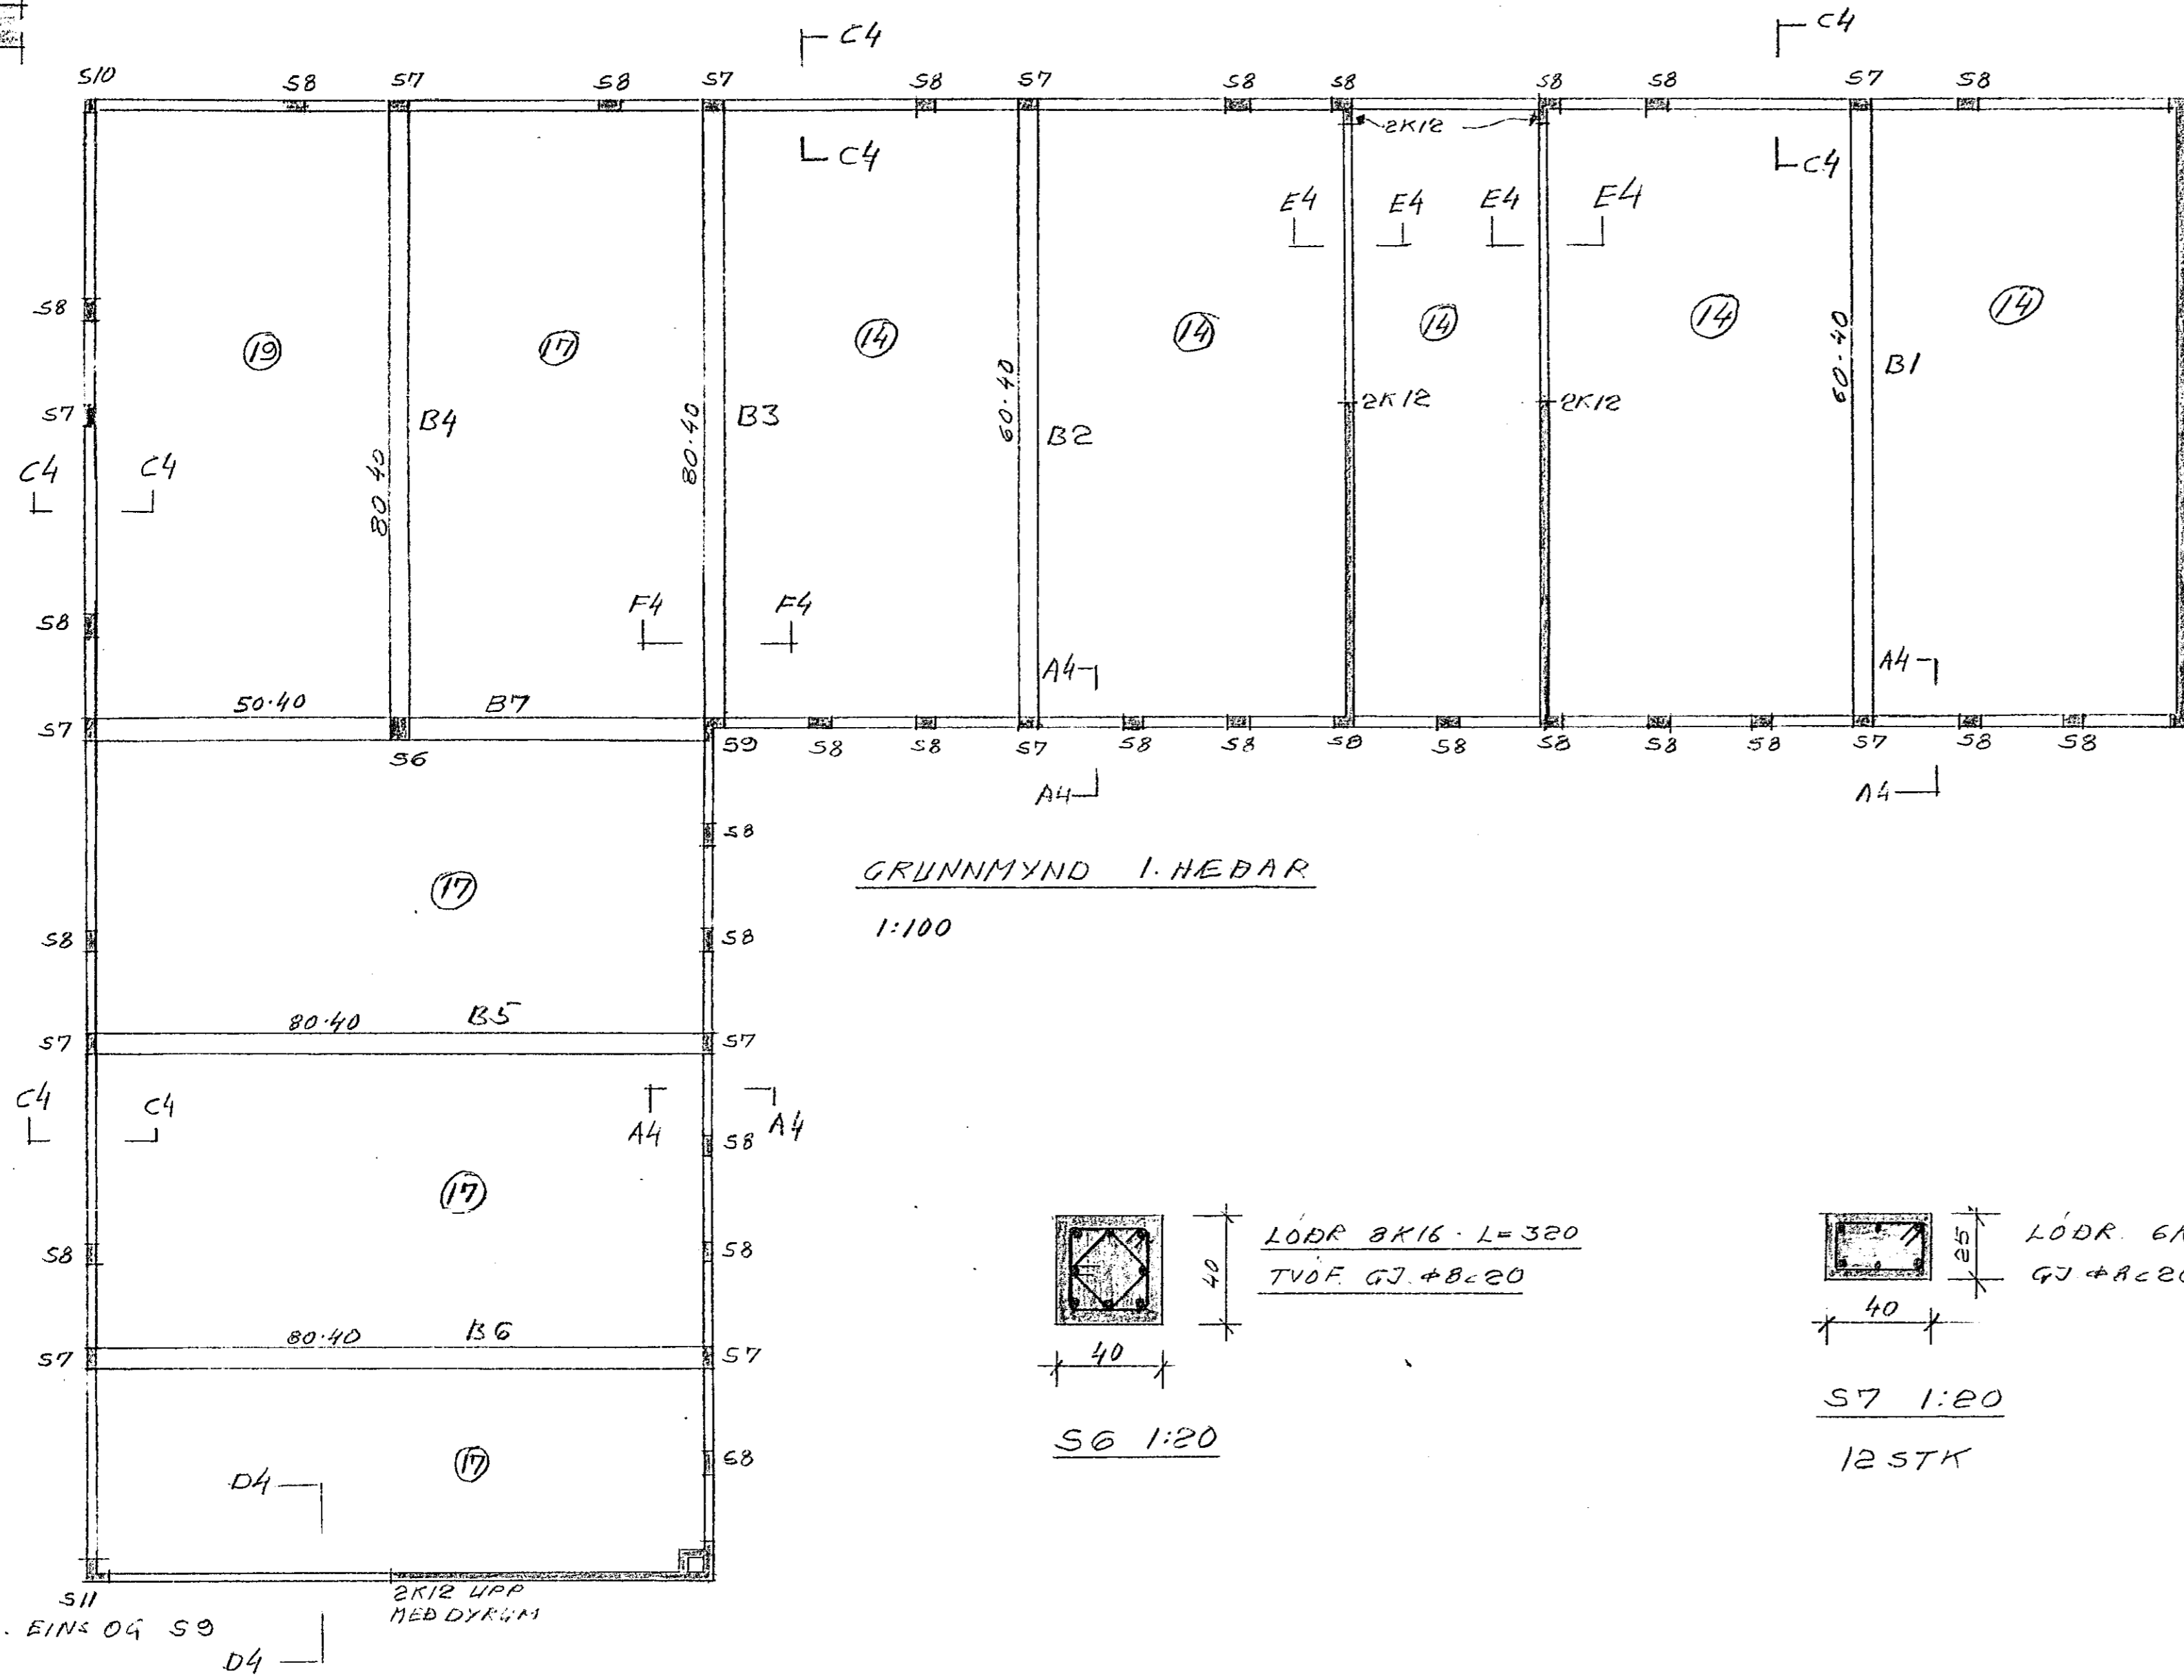


GRUNNMYND I. HEBAR
1:100

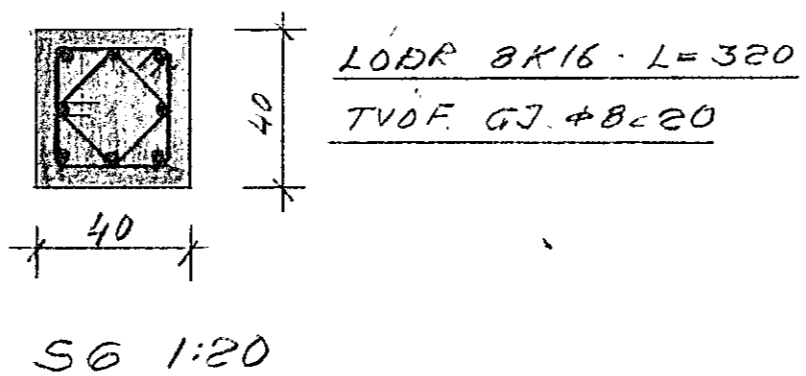


S6 1:20

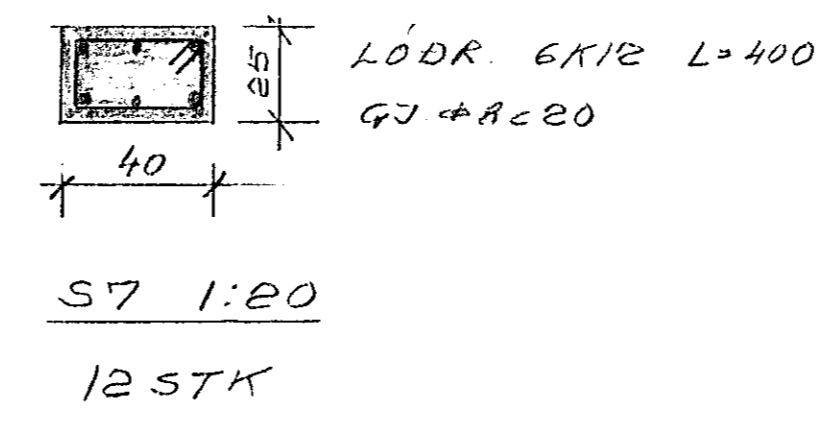


S7 1:20
12 STK

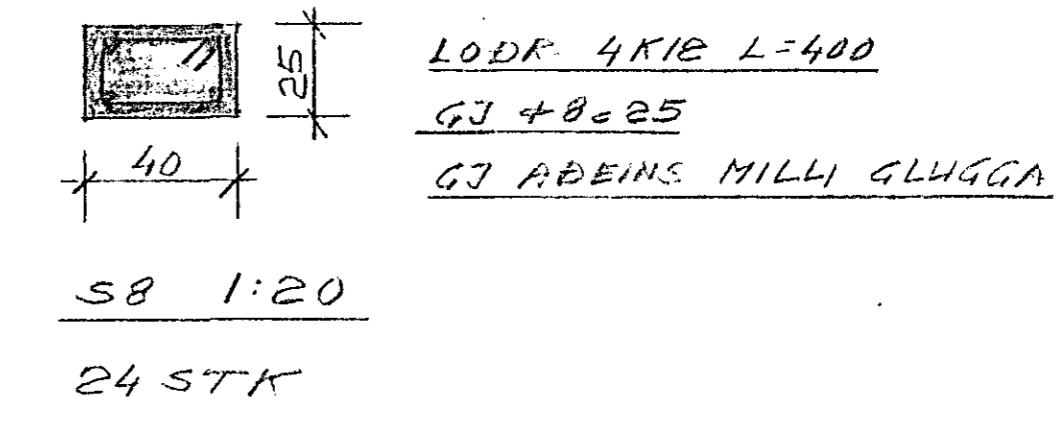


S8 1:20
24 STK

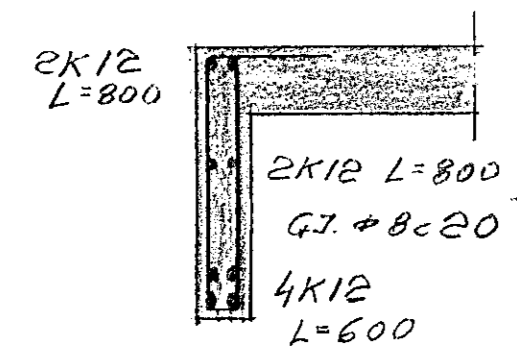


D4 1:20

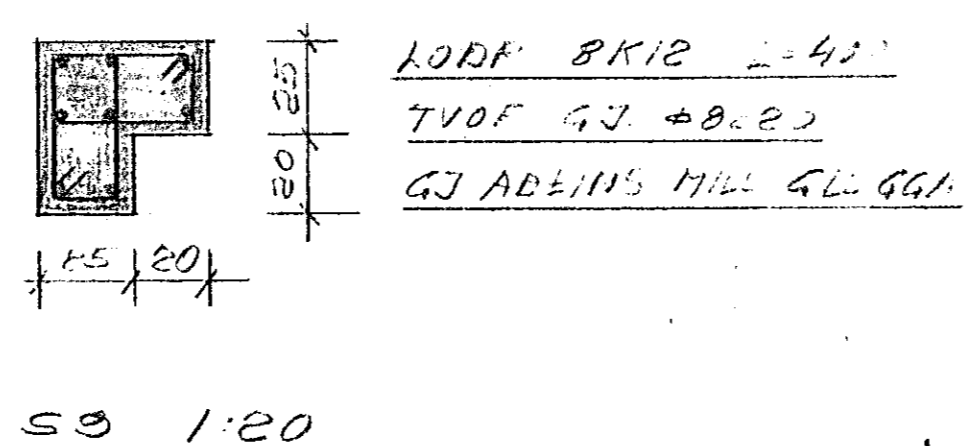


S9 1:20

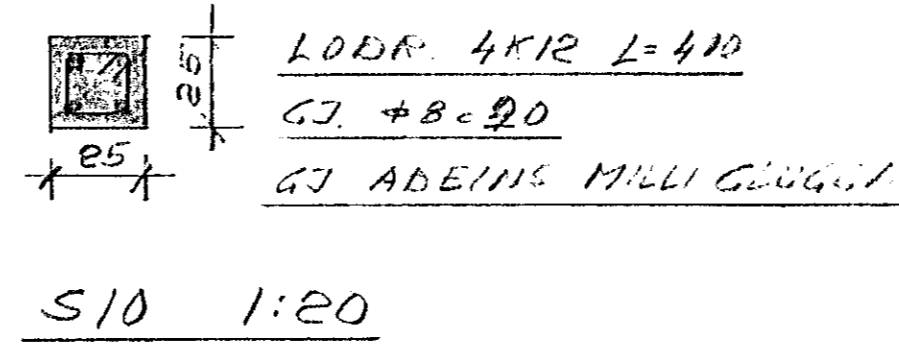


S10 1:20

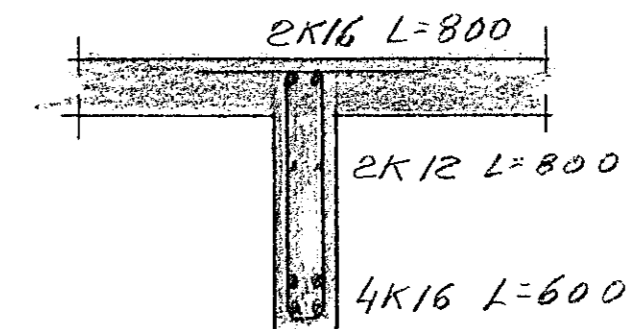

E4 1:20

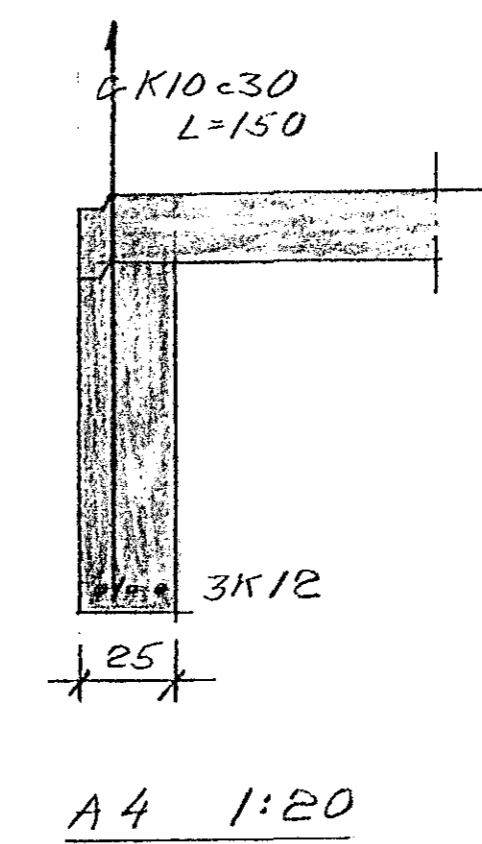

A4 1:20

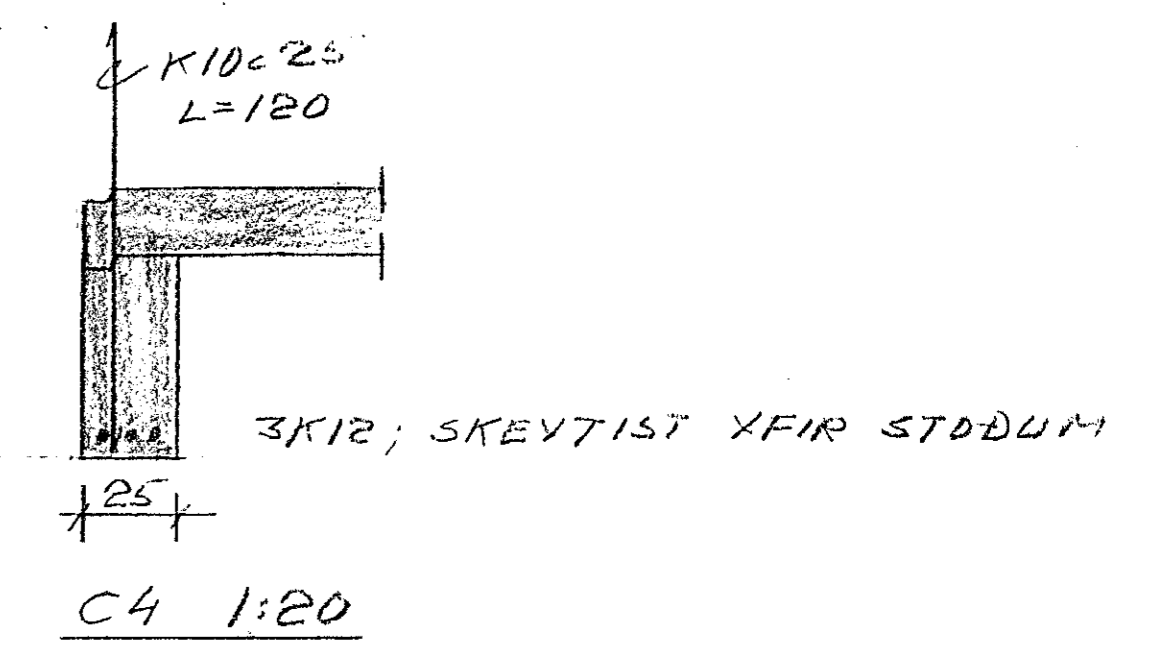

C4 1:20

DALSHRAUN II HAFNARFIRÐI

JARMB. STEYPA I. HÆÐ BLAD NR. 4

HAFNARF. MAPS 177 *Þjórn B. Skarphéðinn*
BYGGINGAVERKFRÆÐINGUR.

