




13. ág. 1973

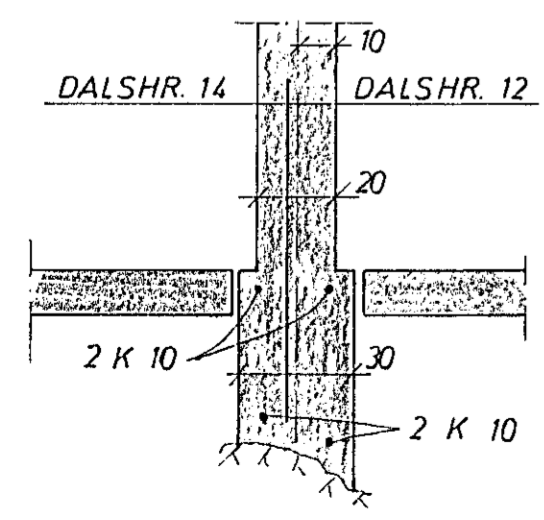

SNID B 1:20

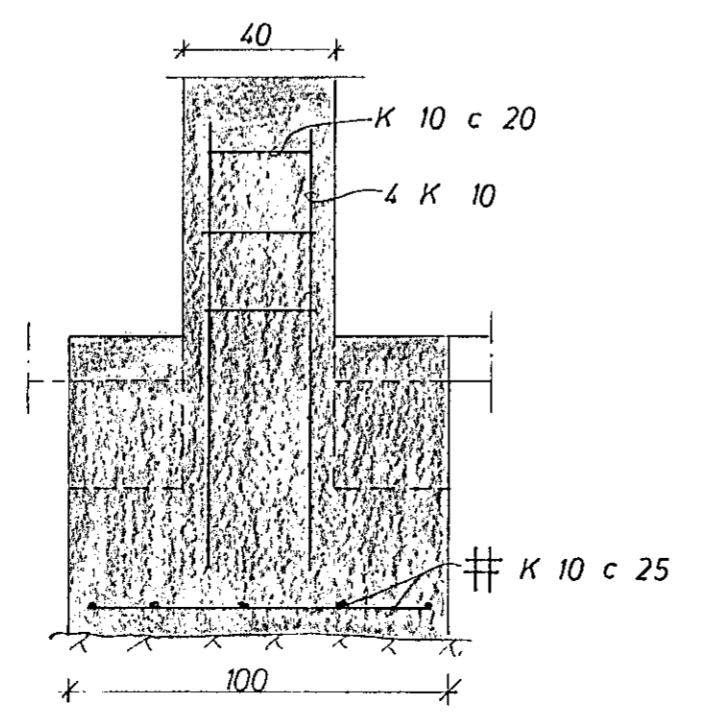


SNID C 1:20

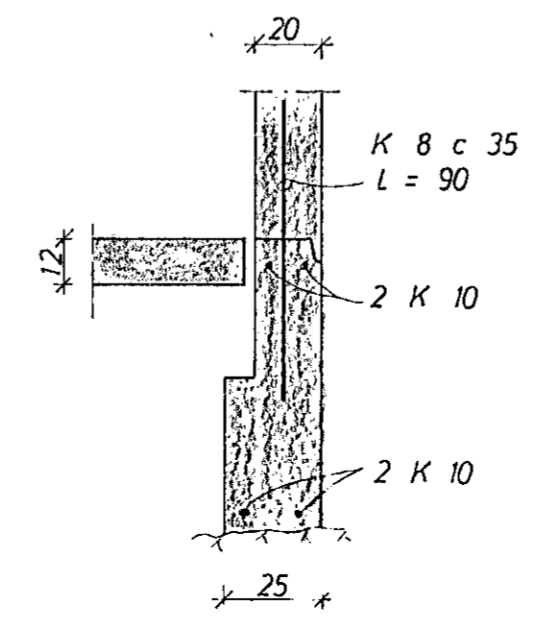

SNID A 1:20

STEYPA S 160

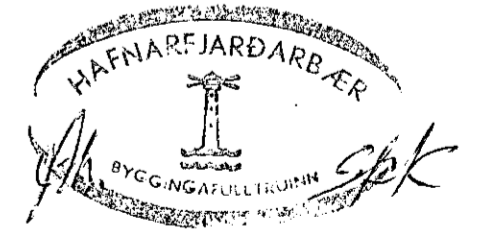

Boðmalag

DALSHRAUN 12	MÆLIKVARDI 1:50 1:20	VERK 7218	TEIKN NR 1
UNDIRSTÖÐUR	Hannað: <i>HB</i> Teiknað: <i>HB</i>	Yfirfarið: <i>HB</i> Samb: <i>HB</i>	DAGS NOV. '72
JÓHANN GUNNAR BERGPÓRSSON VERKFR MVFI KÖLDUKINN 9 - HAFNARFIRÐI - Sími 52895	BREYTT		