



GRUNNMYND 1:100

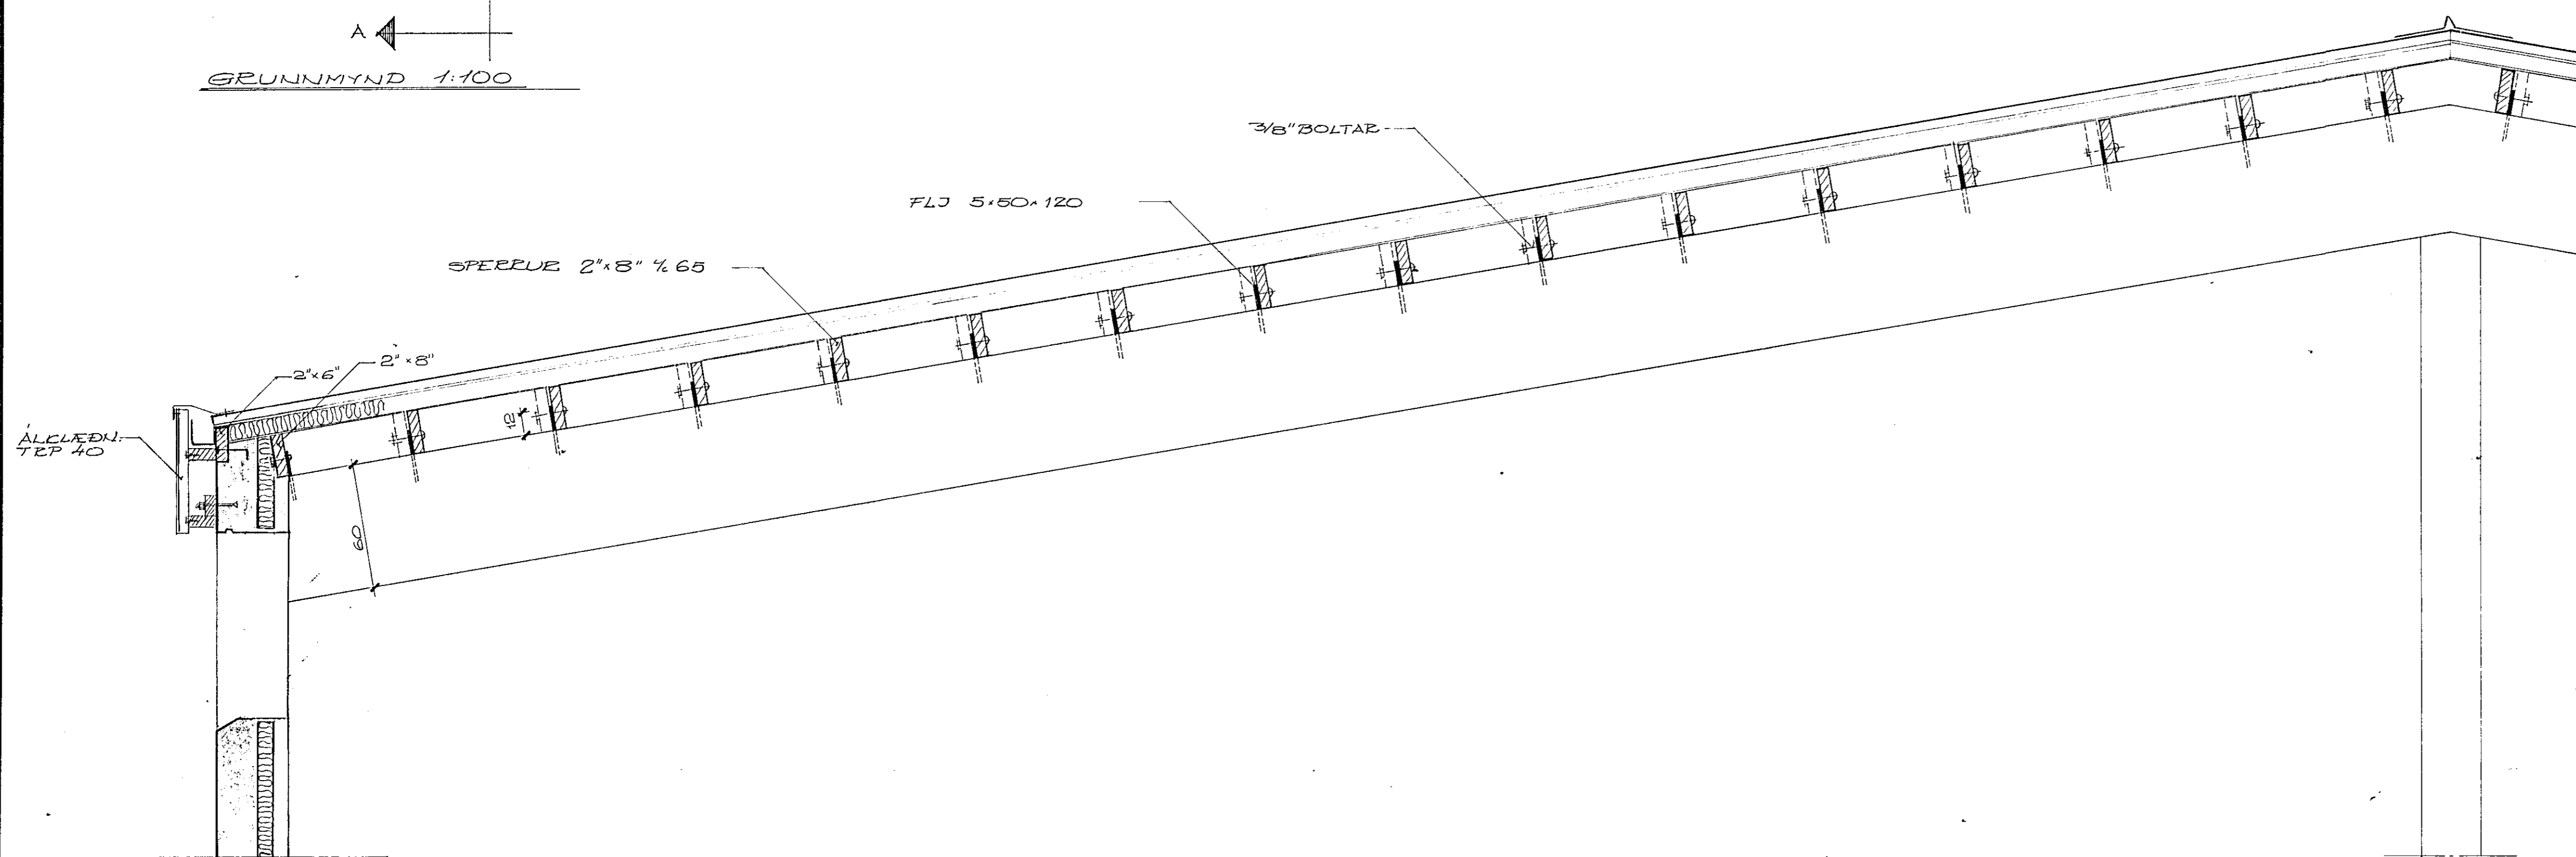

SNID A-A

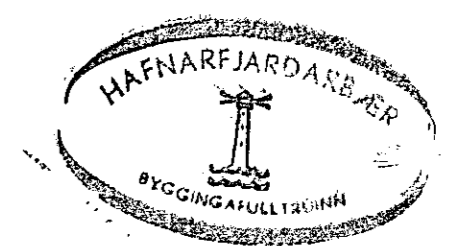

SJA JAFNFRAMT JAKNATEIKNINGU
TÓMASAR TÓMASSONAR VELTFR.

		DALSHÉAUN 13	
		HAFNARFJÖÐI	
		DAGSPERUR	
BR.	DAGS.	BREYTING	
TÆKNIPJÓNUSTAN SF		HANNAD 30.	KVARDI 1:100 1:20
ARMÚLA 1 - REYKJAVÍK - Sími 89844		TEIKNADUR	DAGS 19-11-76
Yfirbærir		YFIRBÆRIR	NR. BL. AF.