


LAMPAR OG TENGLAR

TENGILL


TENGIDÖS FYRIR SKILT

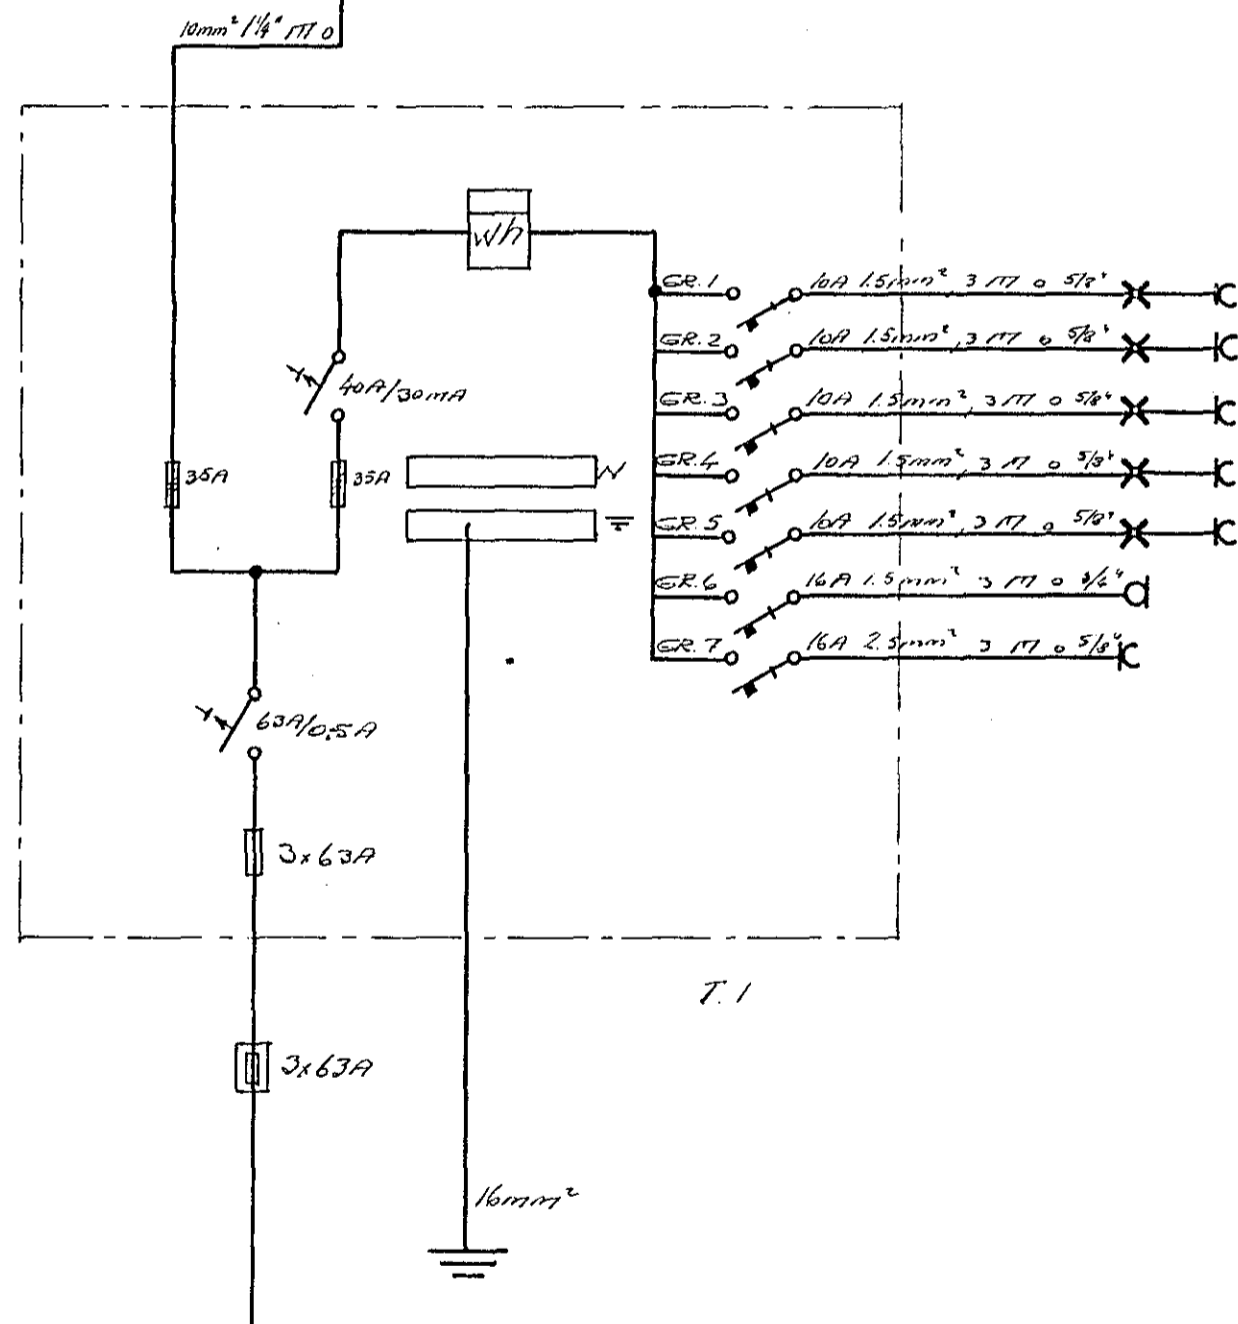

LAMPAR OG TENGLAR


TENGIDÖS Y LOFTI

TENGILL

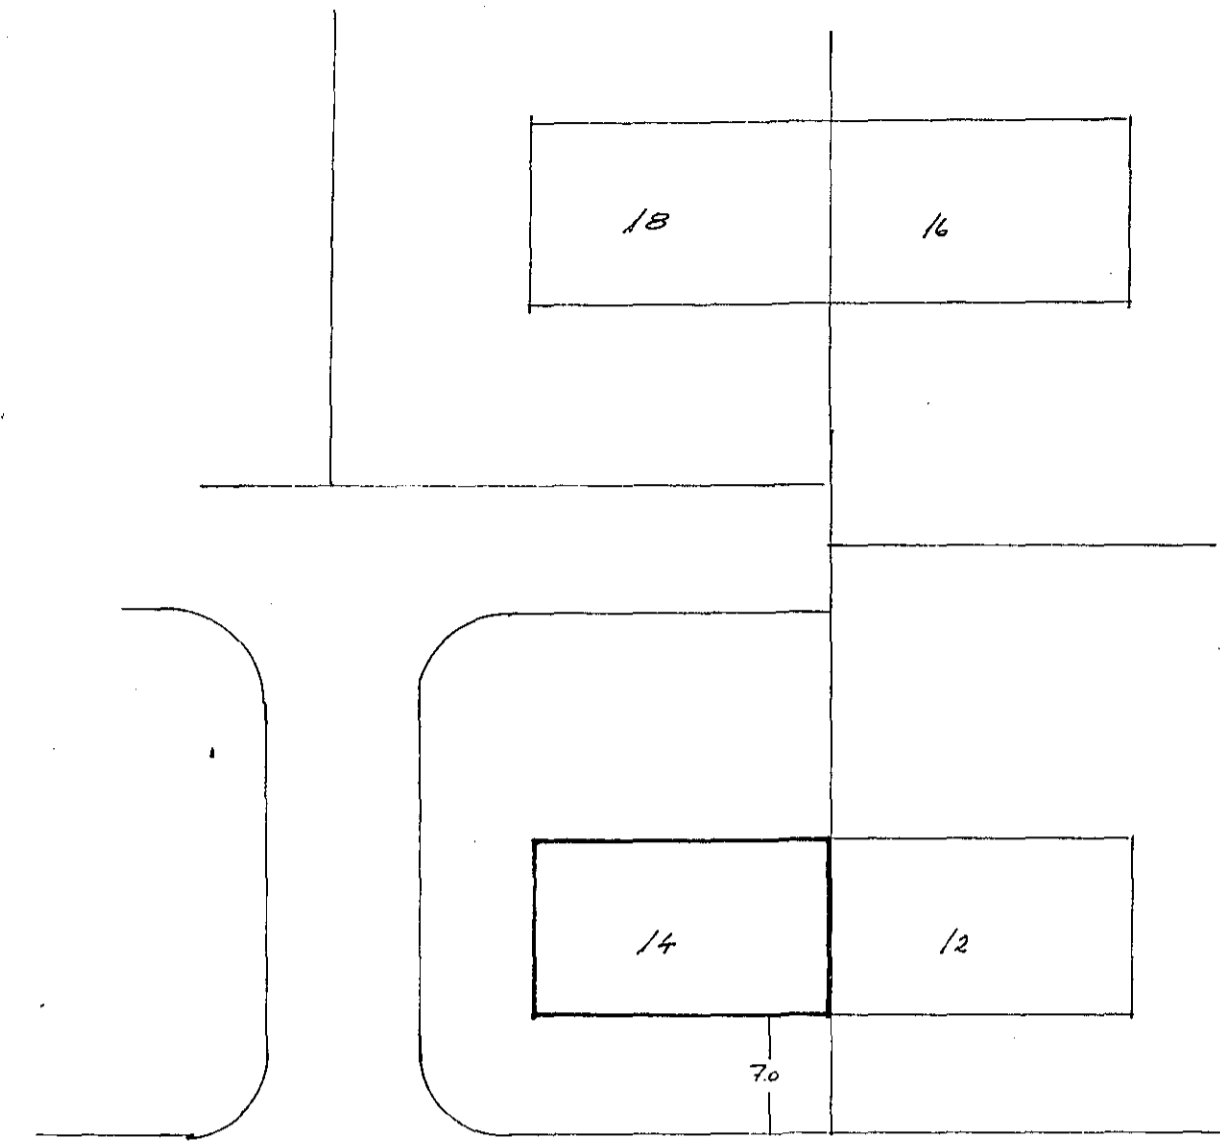

DALSHRAUN

AFSTÖÐUMYND

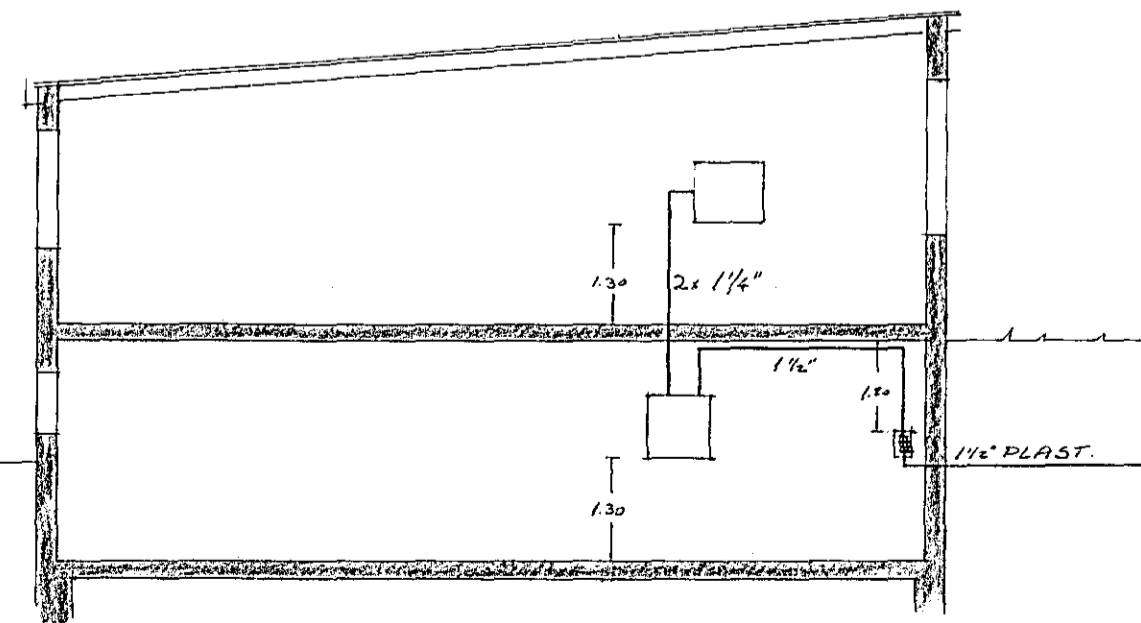

SNID

LJÖSTEIKN 5/F SIMAR 53776 43224	
DALSHRAUN 14. HAFN.	
MÁL 1:100 OG 1:500	RAFLOGN
BLAD 3 AF 3.	
TEIKN NÚ 013	
TEIKN HSGR VAFR G. B.	
R. VIKILJAN '73	Högr. Jónas