



208

STÆKKUN, ANDD. 4.57 M²
3 11.44 M³

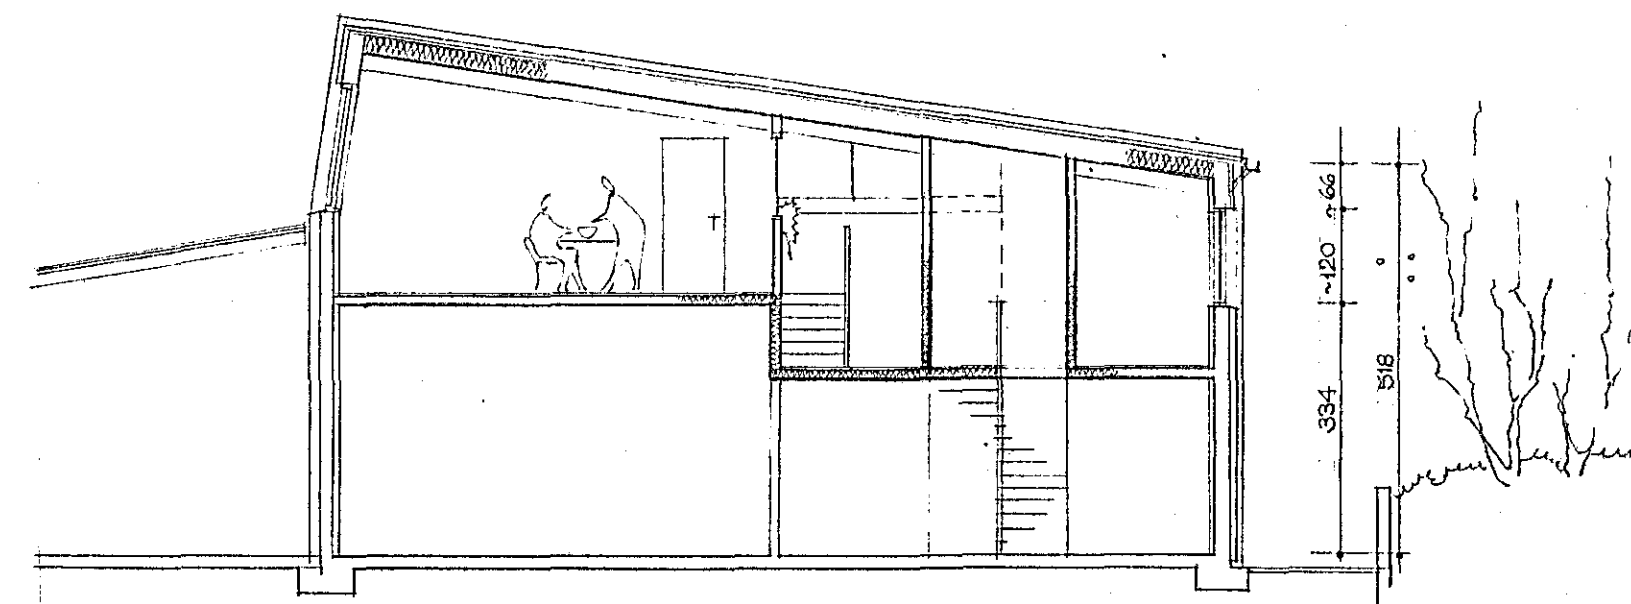

SKURDUR A-A

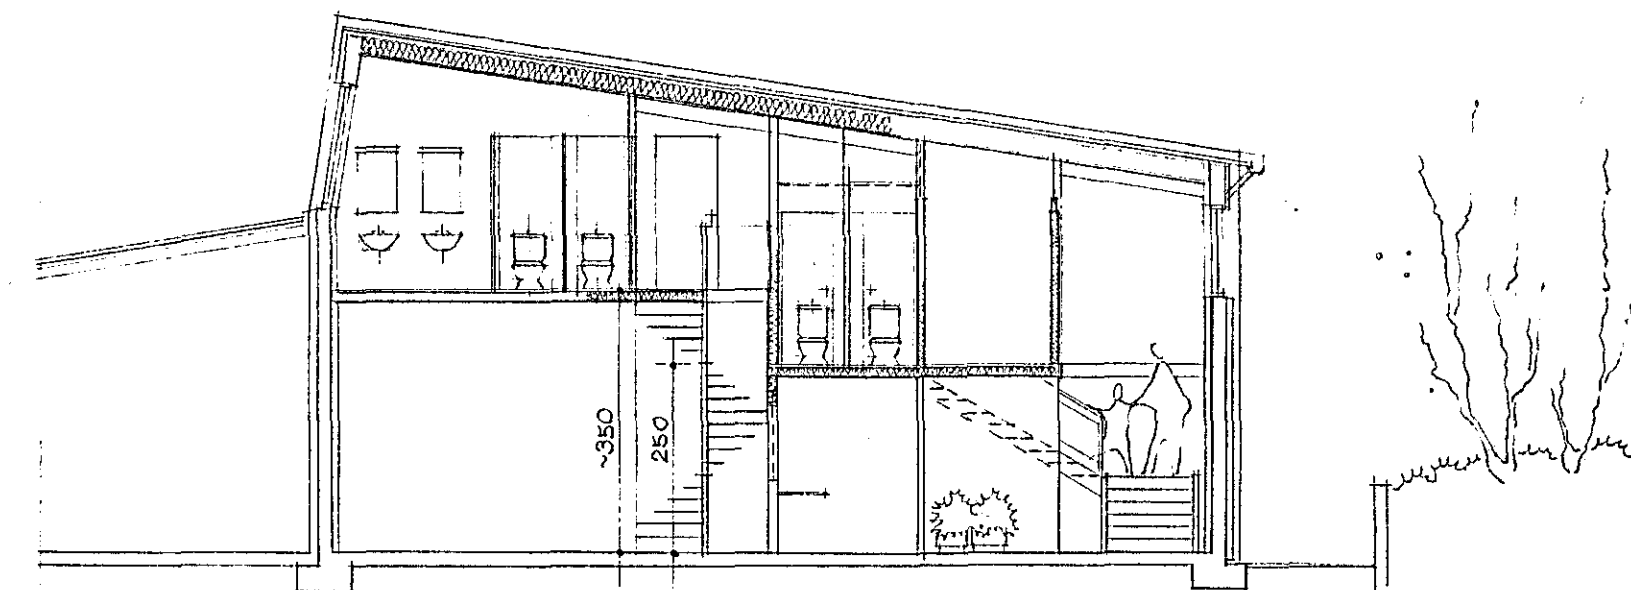

SKURDUR B-B