
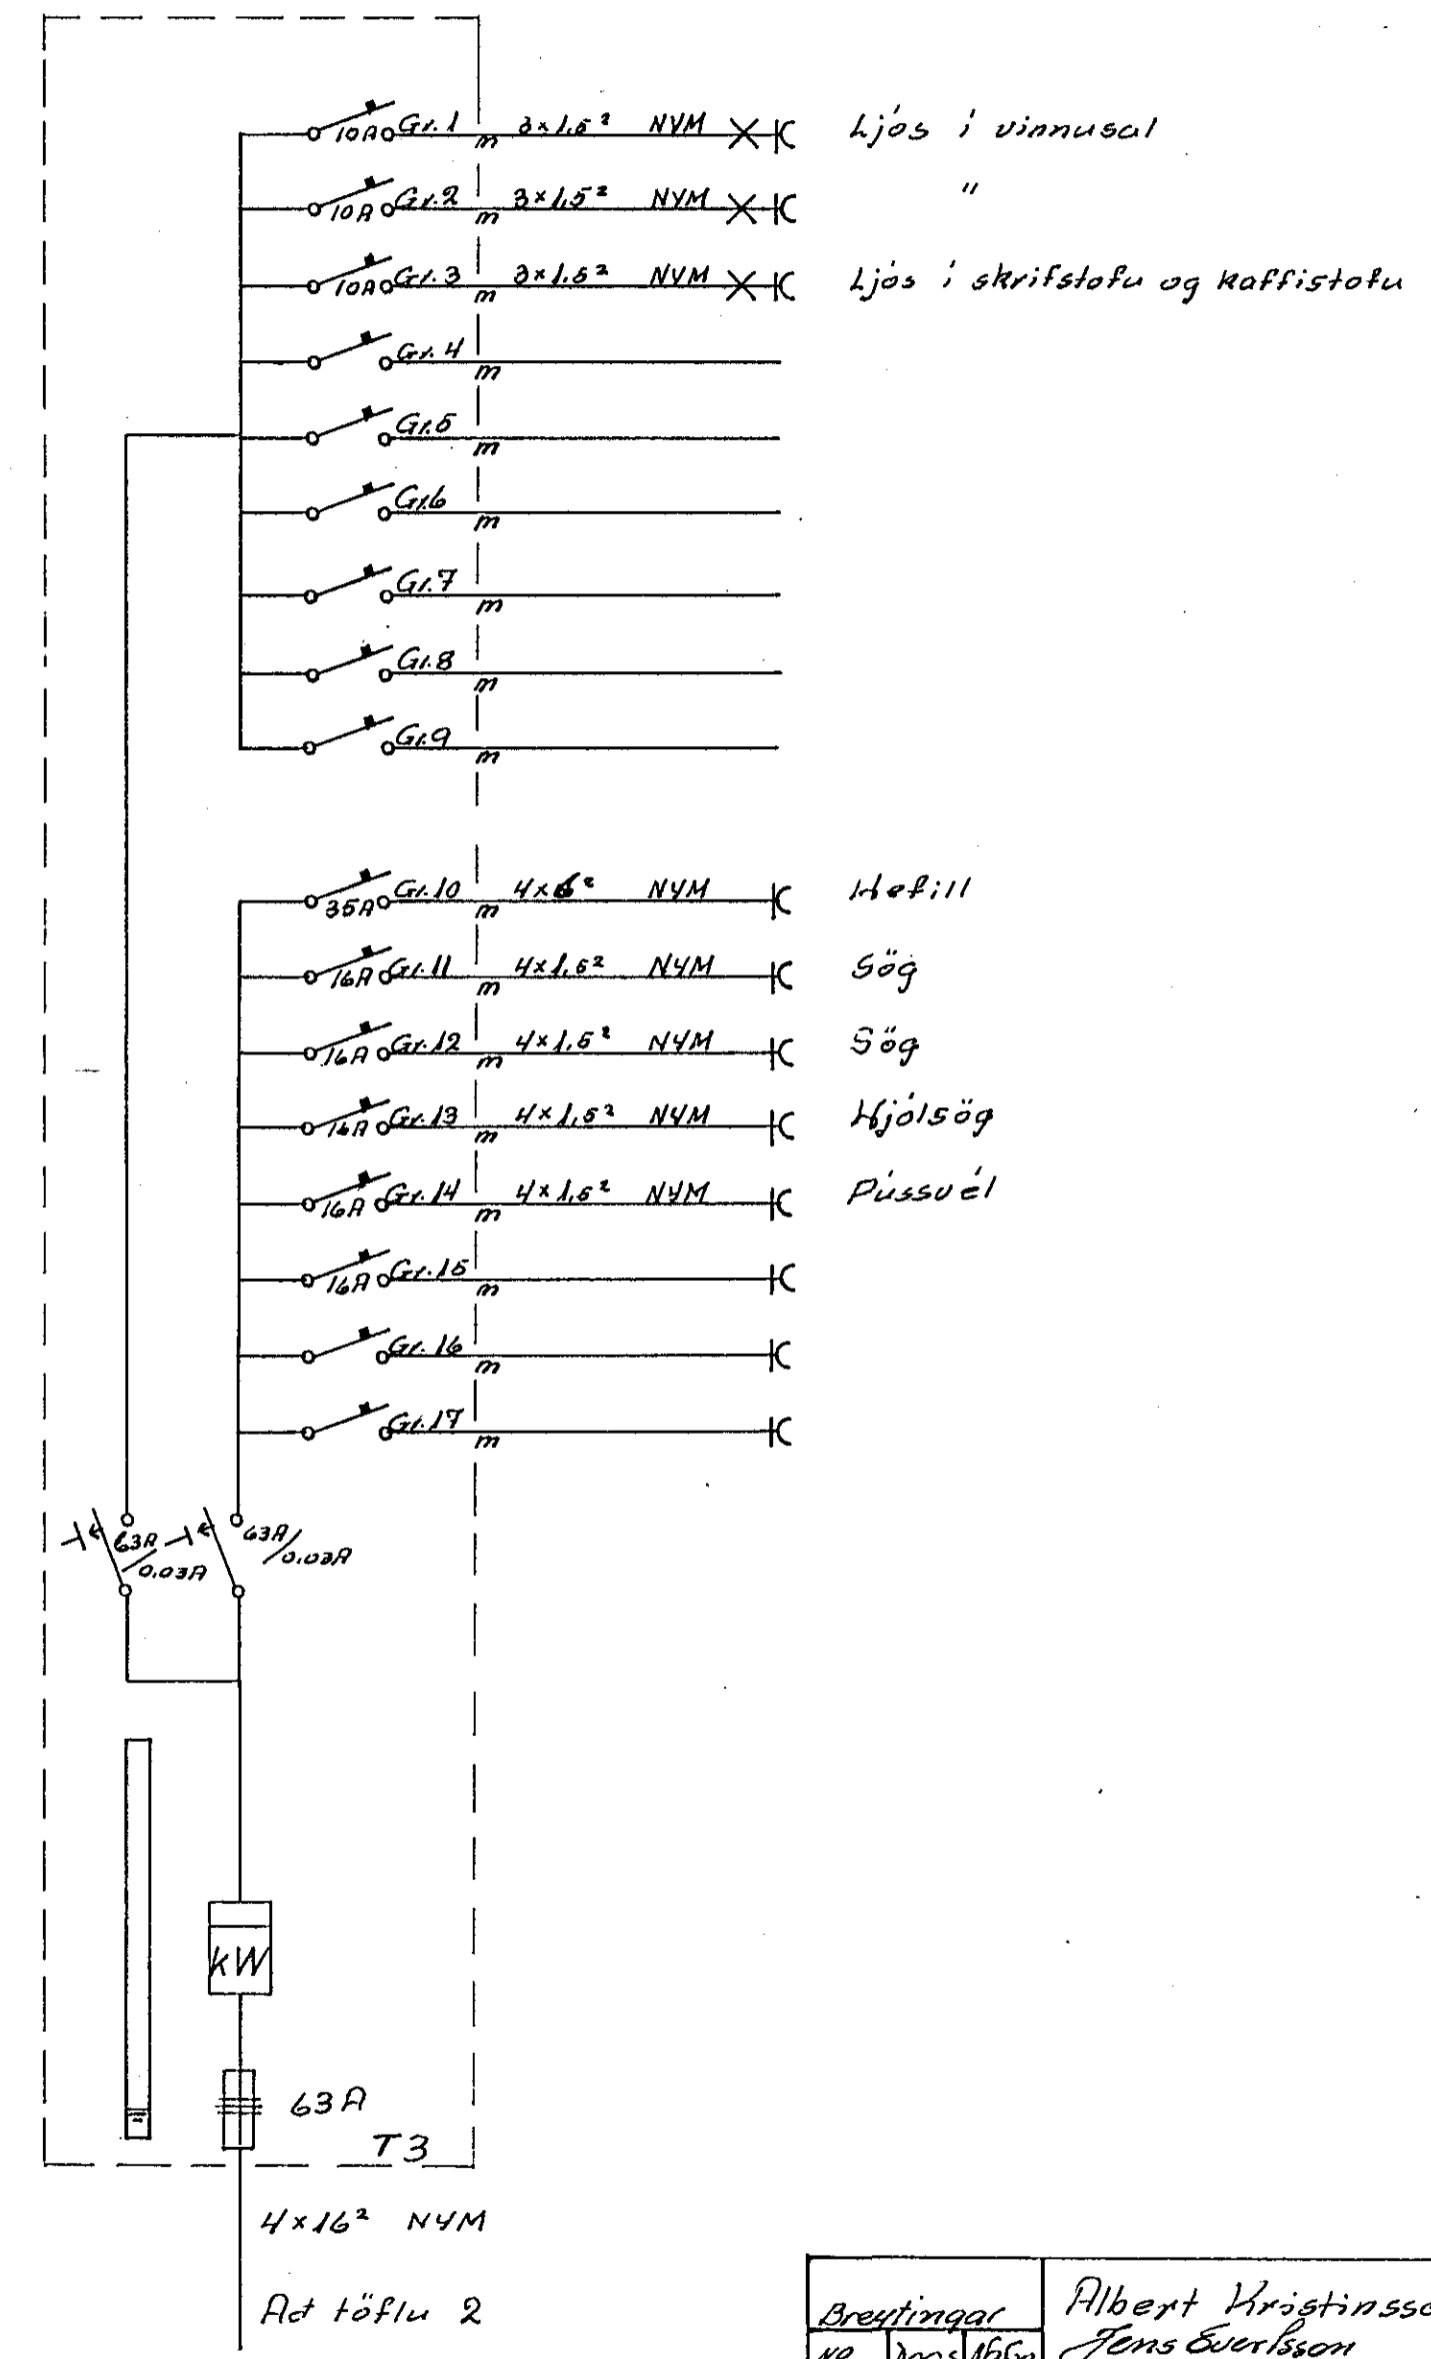


Húsnúmer nr. 1322 Töluborg nr. 1522
 Samþykkt þ. 16.11. 1977
 Th. R. EY. T. U. H. M. K. J. A. P. O. N.
Alfredur Þ. Þorvaldur
 Lúthertan. Gúr. rathöfna

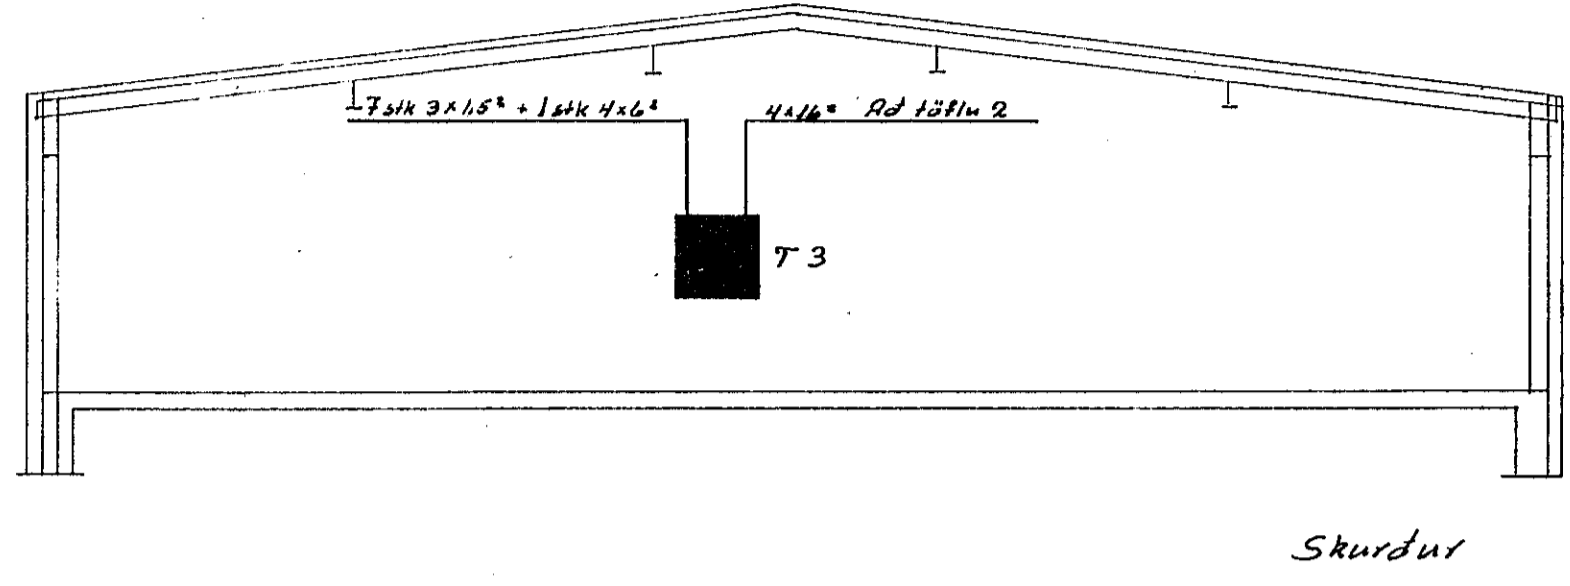

| | |
|---------------|----------------------------|
| Breytingar | Albert Kristinsson 5.50785 |
| NR dags. álfm | Jens Eversson 5.52829 |
| | Dalshraun 9A H. T. S. |
| | M |
| | Bl. 2 af 2 |
| | Júlí 1977 |
| | R.H. 76 |