

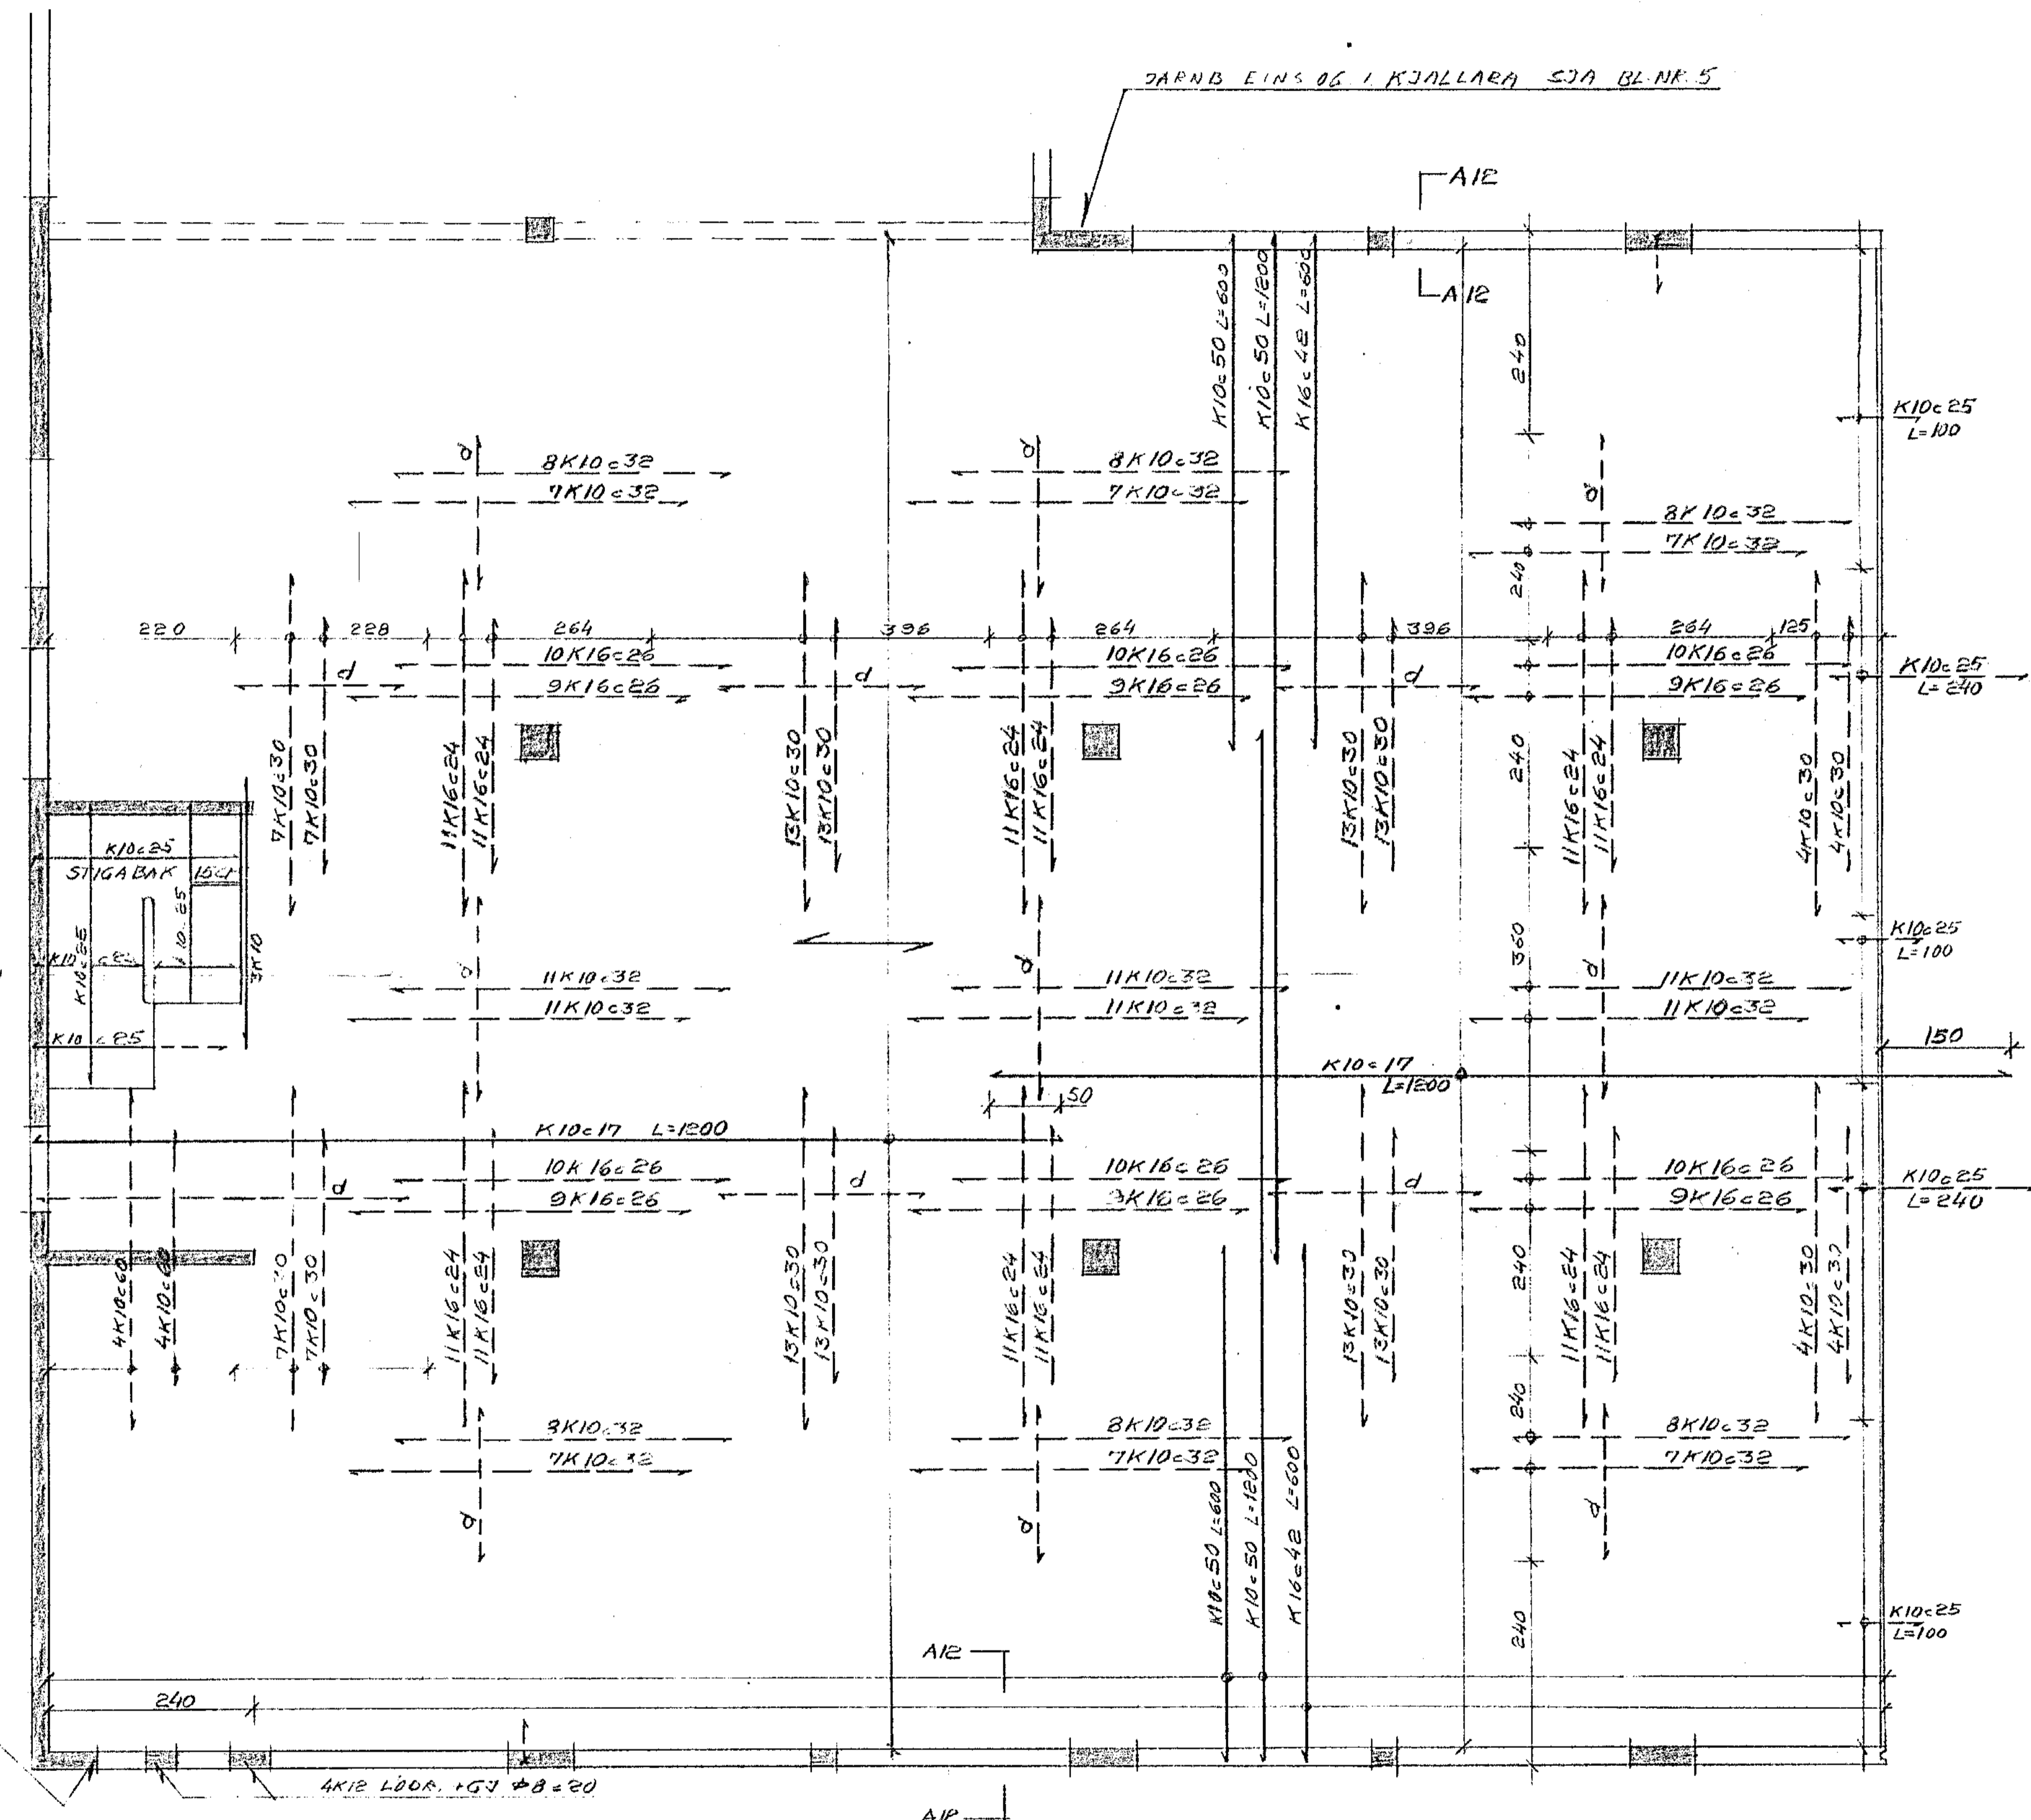
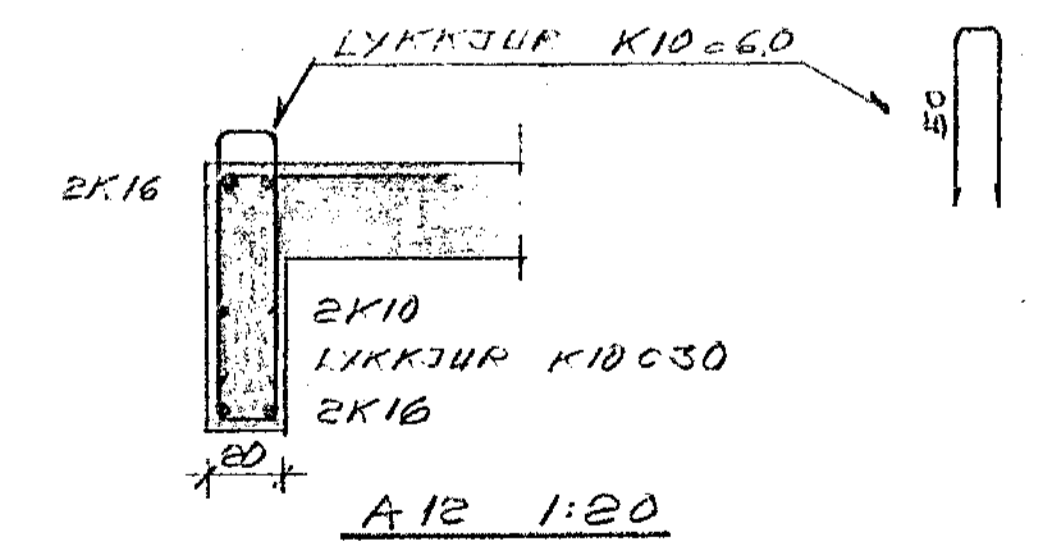


JARNB EINS OG I KJALLARA SJA BL NR 5

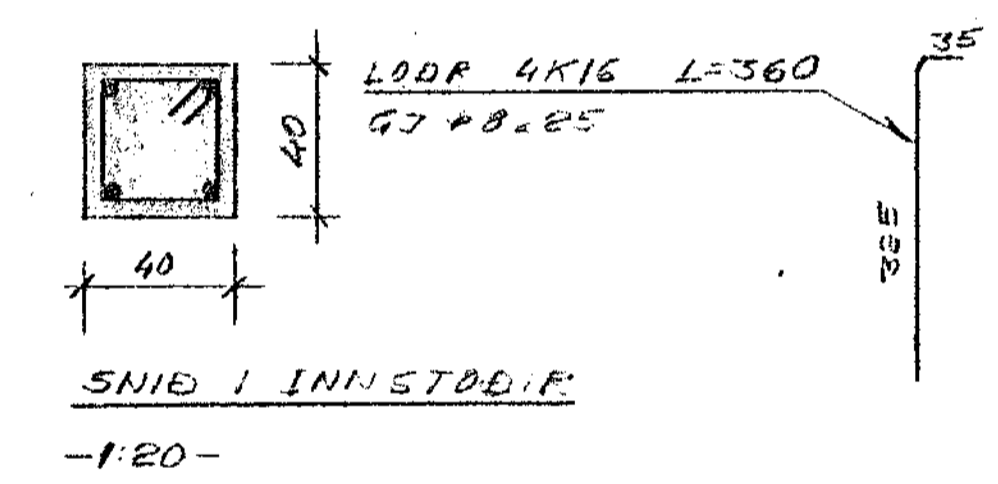

STIGA BAK  
K10-25  
L=100  
LÖG  
K10-25  
L=100  
K10-25  
L=100

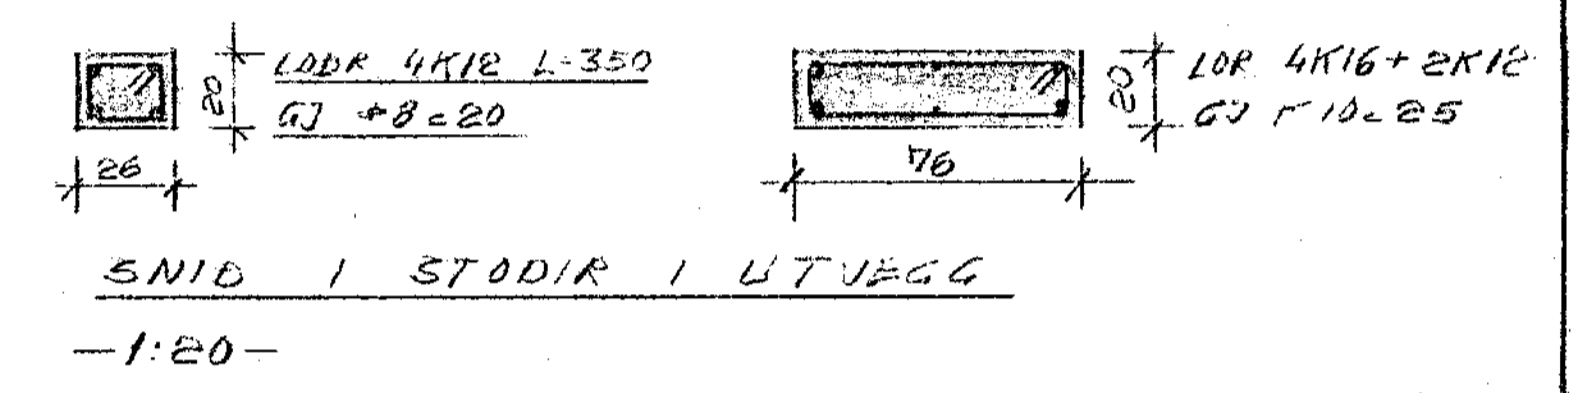

LOFT YFIR I. HED 2. AFANGI  
-1:50-  
PLÖTURÞYKKT 25 CM  
NOTÞUNGI 500 KG/M<sup>2</sup>

UNNI GLUGGJAF 2K16 + 4K10

DALSHRAUN 15 HAFNARFIRÐI  
BURÐARPOL BL NR 12 LOFT YFIR I. HED 2 HL  
HAFNARFIRÐI KA'BE Björn Þ. Þorláksson  
BYGGINGAVERKFRÉÐINGUR