
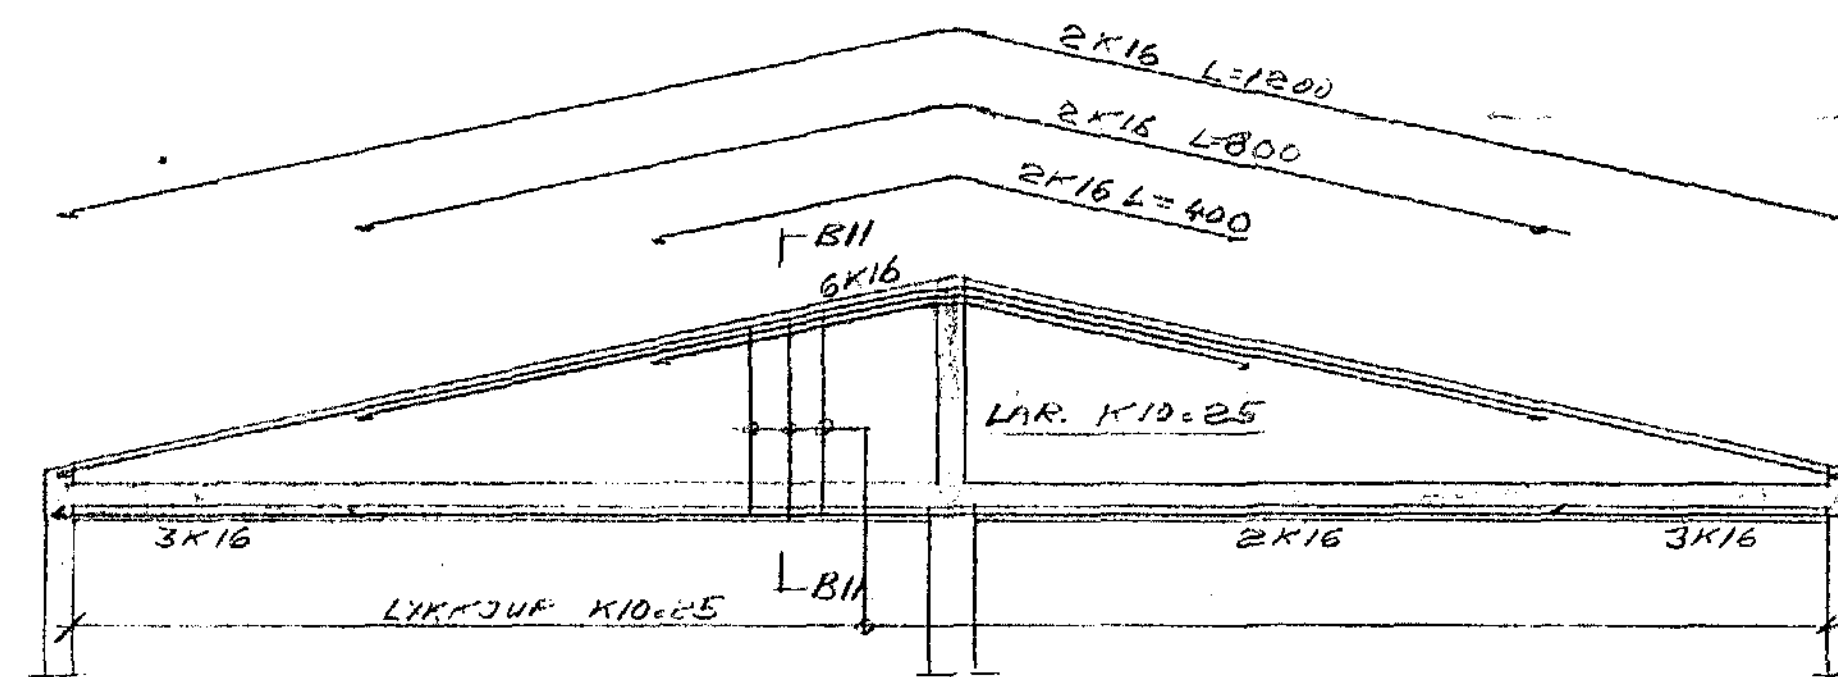
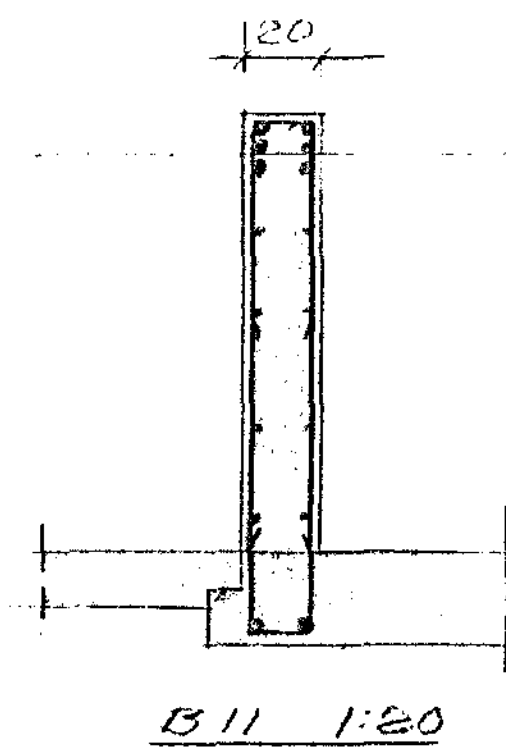
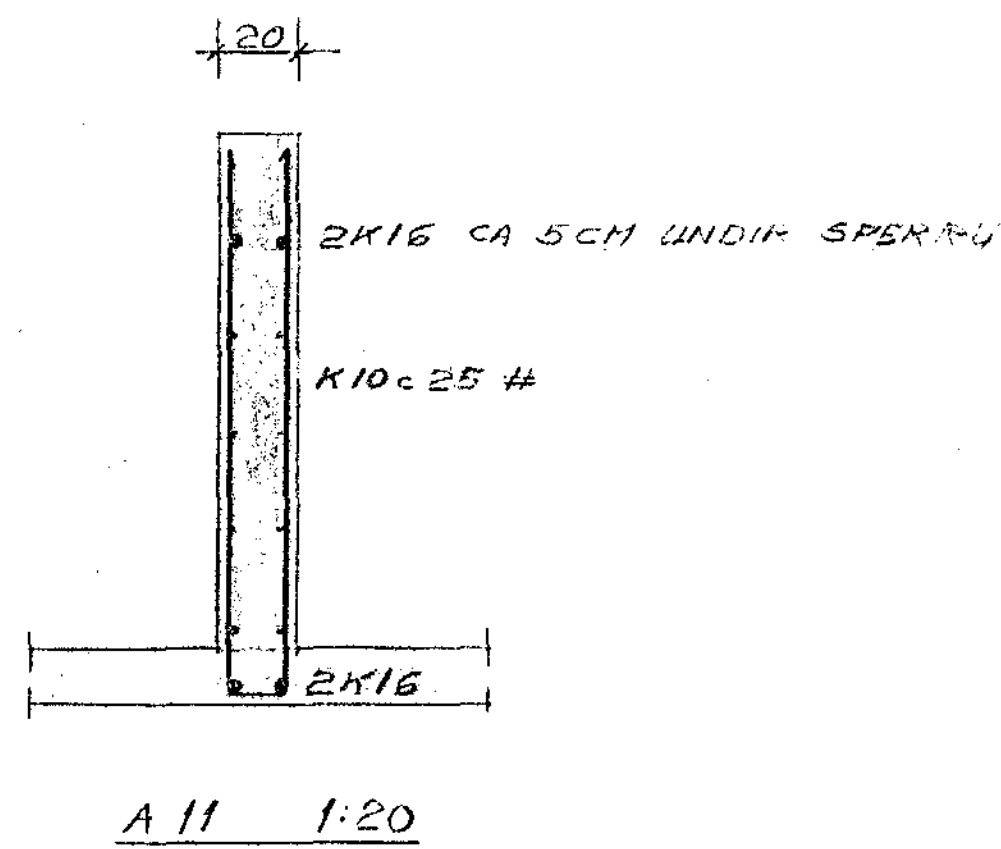


BITI UPP UF PLOTU (SJA BL NF 10)



-1.50-

G: GÖT 4x5CM MA SETJA ÞAR SEM SYNI ER SKULU ÞAU VLKA MITT A MILLI STOLA
 AUKNAAN KRINGULI GÖT: 2xK16

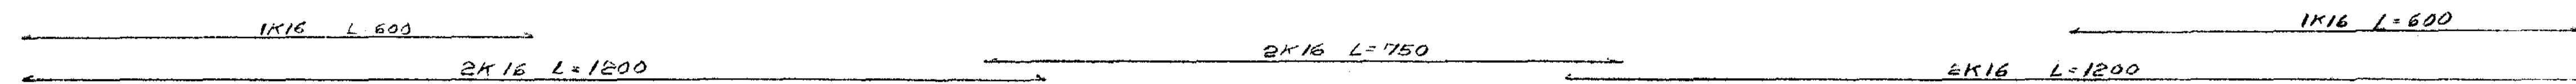

BITI UPP UR PLOTU (SJA BL NF 10)

-1.50-

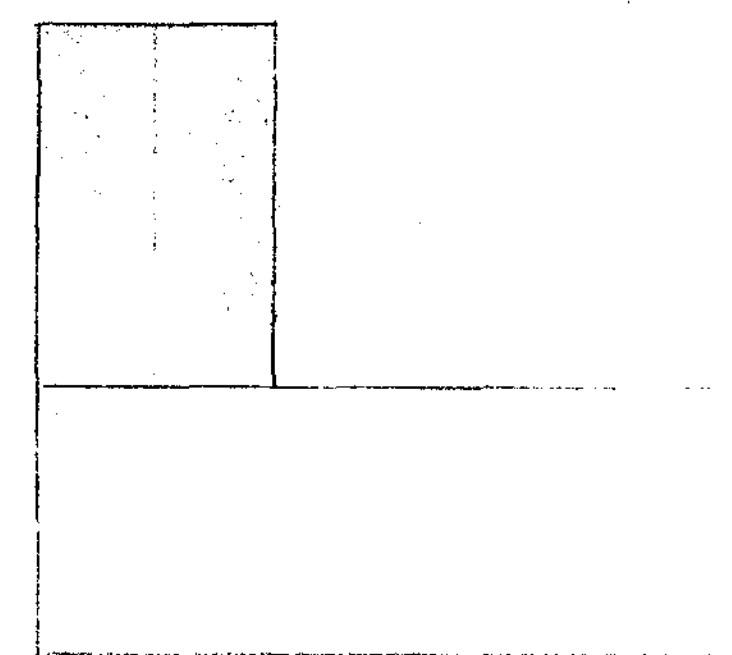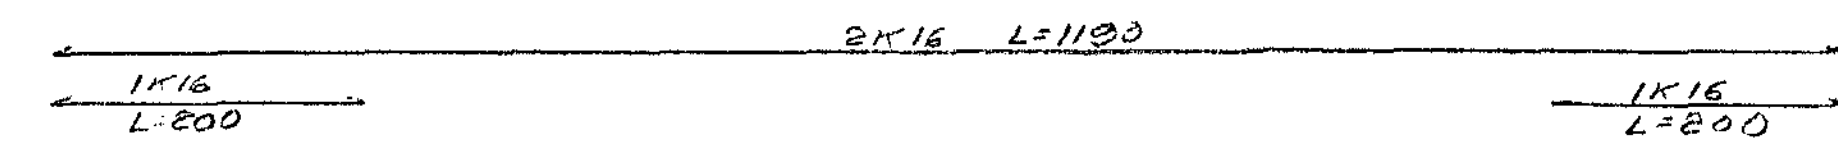

DALSHRAUN 15 HAFNARFIRÐI

BURÐARÞOL BL NR 11 BITAR YFIR 1. HÆÐ

HAFNARFIRÐI MAÍ '38

Þorvaldur Þorvaldsson
 BYGGINGAVERKFRÆÐINGUR