
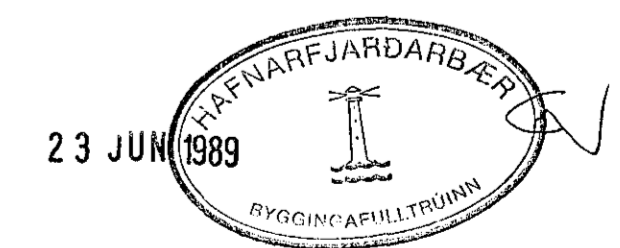
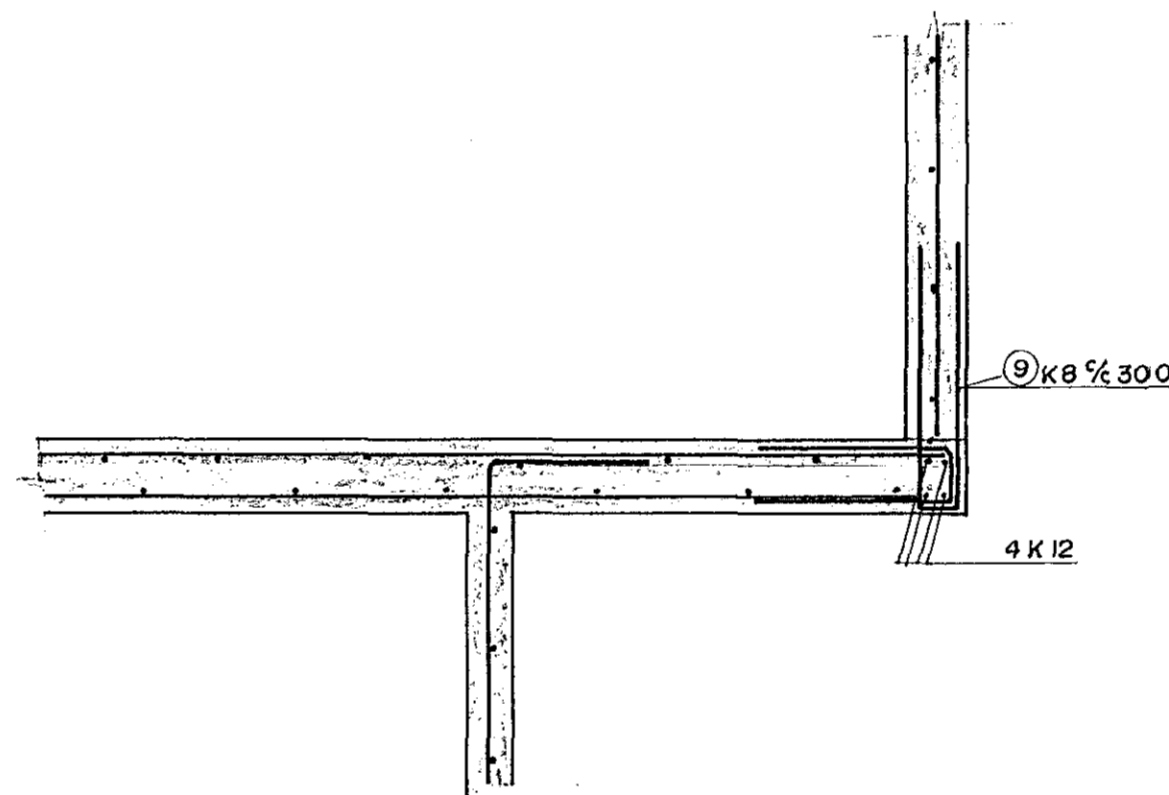
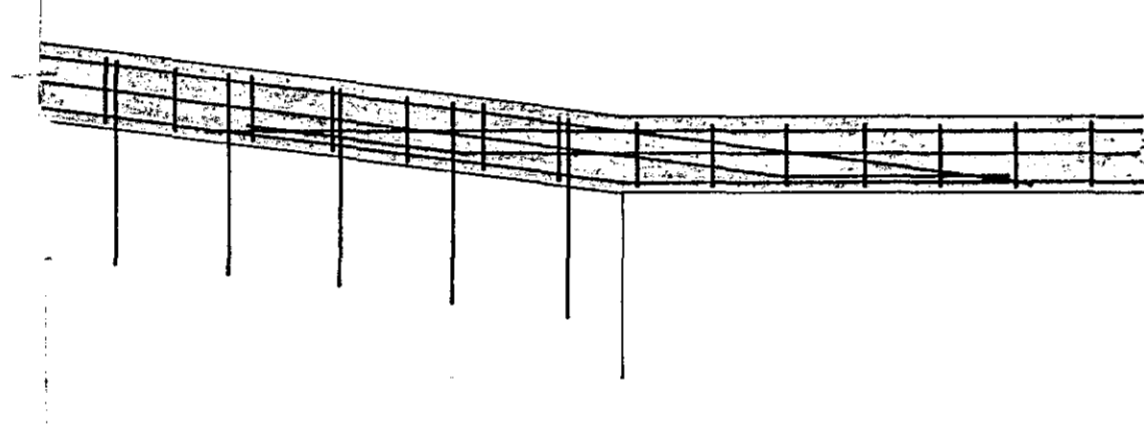
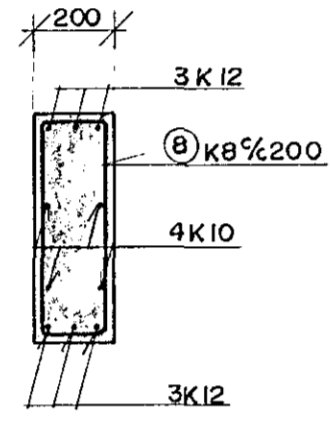


SNID 1:20 (26)

SNID 1:20 (27)

SM A
SÉÐ OFAN Á BITA
1:20

SNID 1:20 (28)

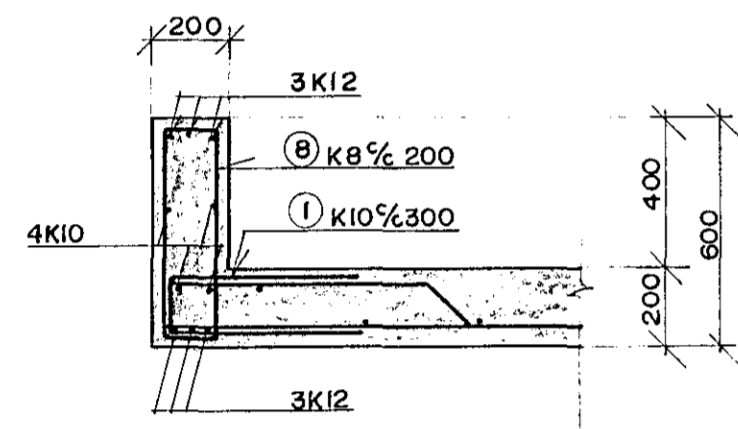

DOFRABERG II, HAFNARFIRÐI		PLÖTUR		MKV
BR. NR.	BREYTING	SNID 25 - 28		1:20
Verkræðistofa Stefáns og Björns s.f. CONSULTING ENGINEERS		SV.	GRT.	89.04
REYKJAVÍKURVEGI 68 HAFNARFIRÐI · SIMI 91 651340		16.05.'89	13.6.	B. 8