




SNID 26
1:20

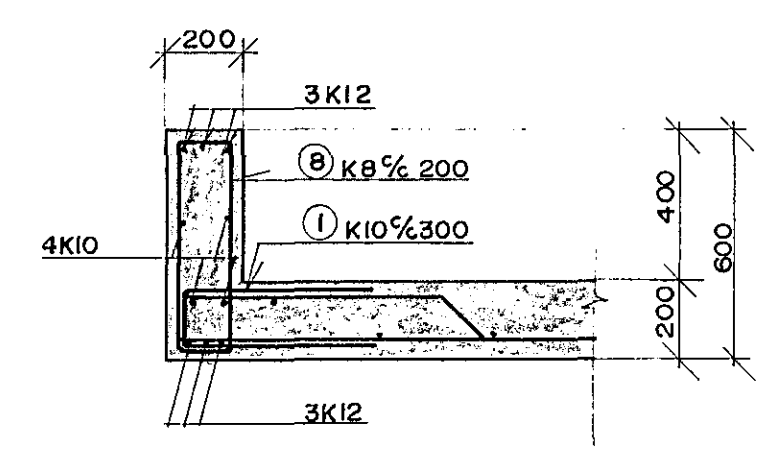



SNID 27
1:20

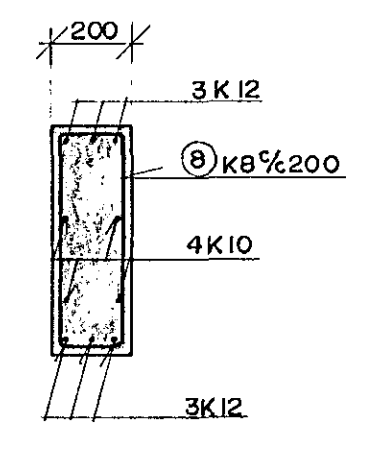

SM A
SÉD OFAN Á BITA
1:20

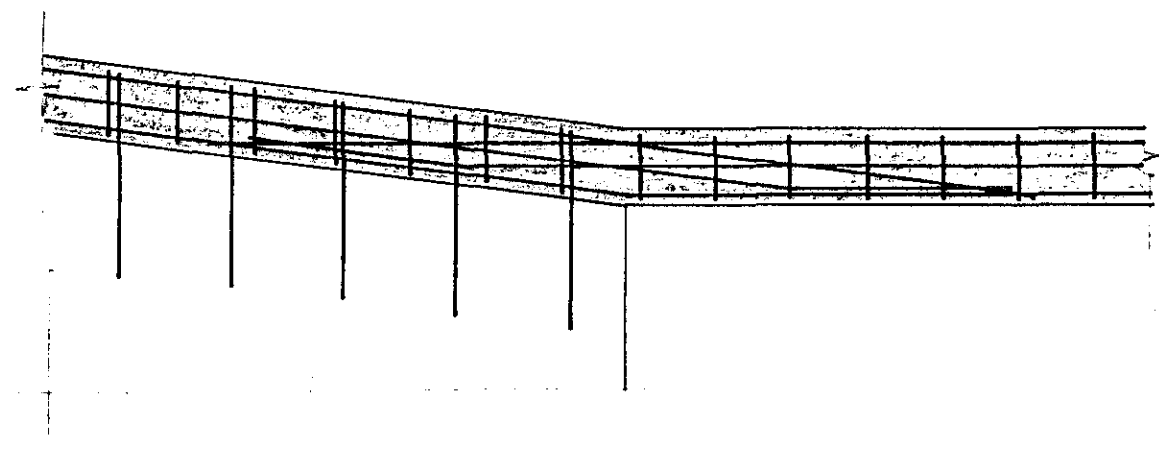

SNID 28
1:20

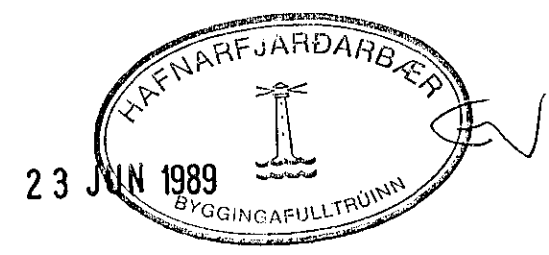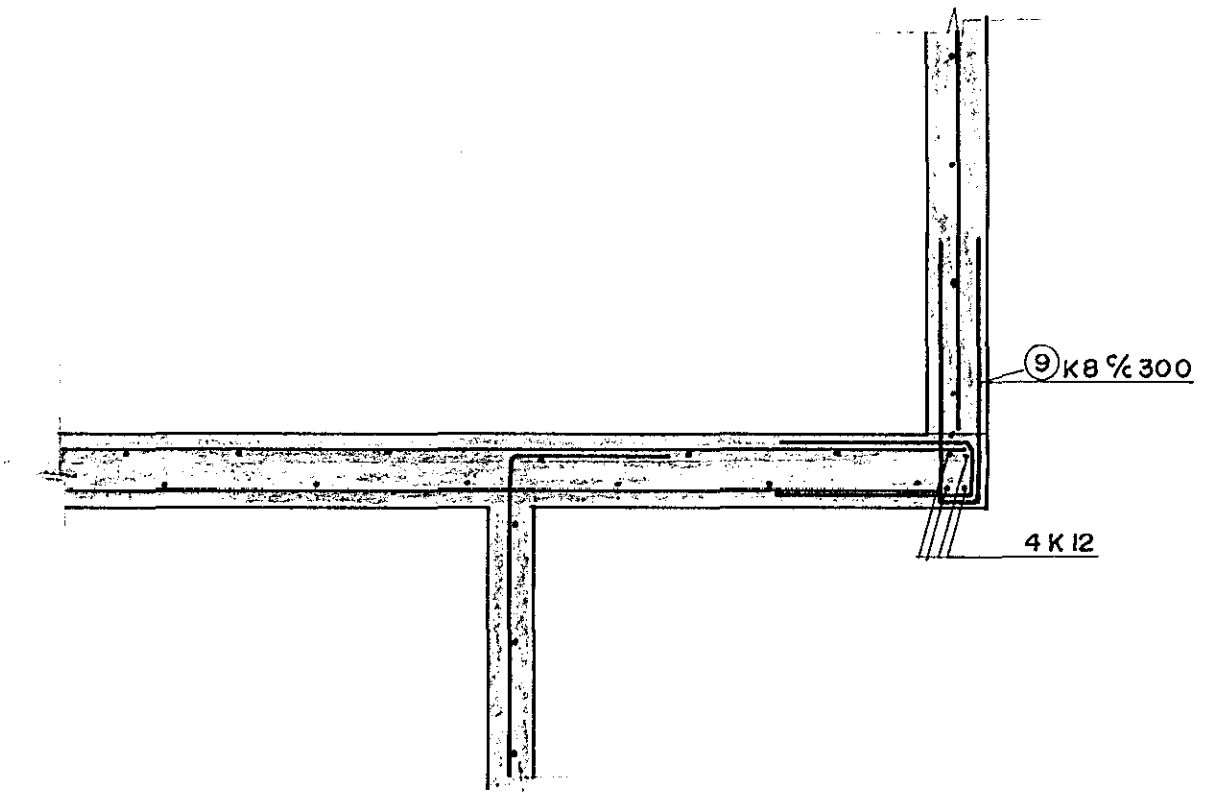

DOFRABERG II, HAFNARFIRÐI				MAV
PLÖTUR				1:20
SNID 25 - 28				VERA NR
Verkræðistofa Stefáns og Björns s.f. CONSULTING ENGINEERS				89.04
DR. NR.	BREYTING	GR.	TEKNI.	BL. NR.
		SV.	GR.T.	73.6
		16.05.89	<i>Sigurður M. Þorsteinsson</i>	B. 8
REYKJAVÍKURVEGI 88 HAFNARFIRÐI - SIMI 91 651340				