



**SNID A<sub>2</sub>-A<sub>2</sub>. 1:20**

SNID A<sub>1</sub>-A<sub>1</sub> ER EINS NEMA VEGGUR OFAN BOTNPLÖTU ER 13 CM (5 CM ÞYNNING INNAFRÁ).

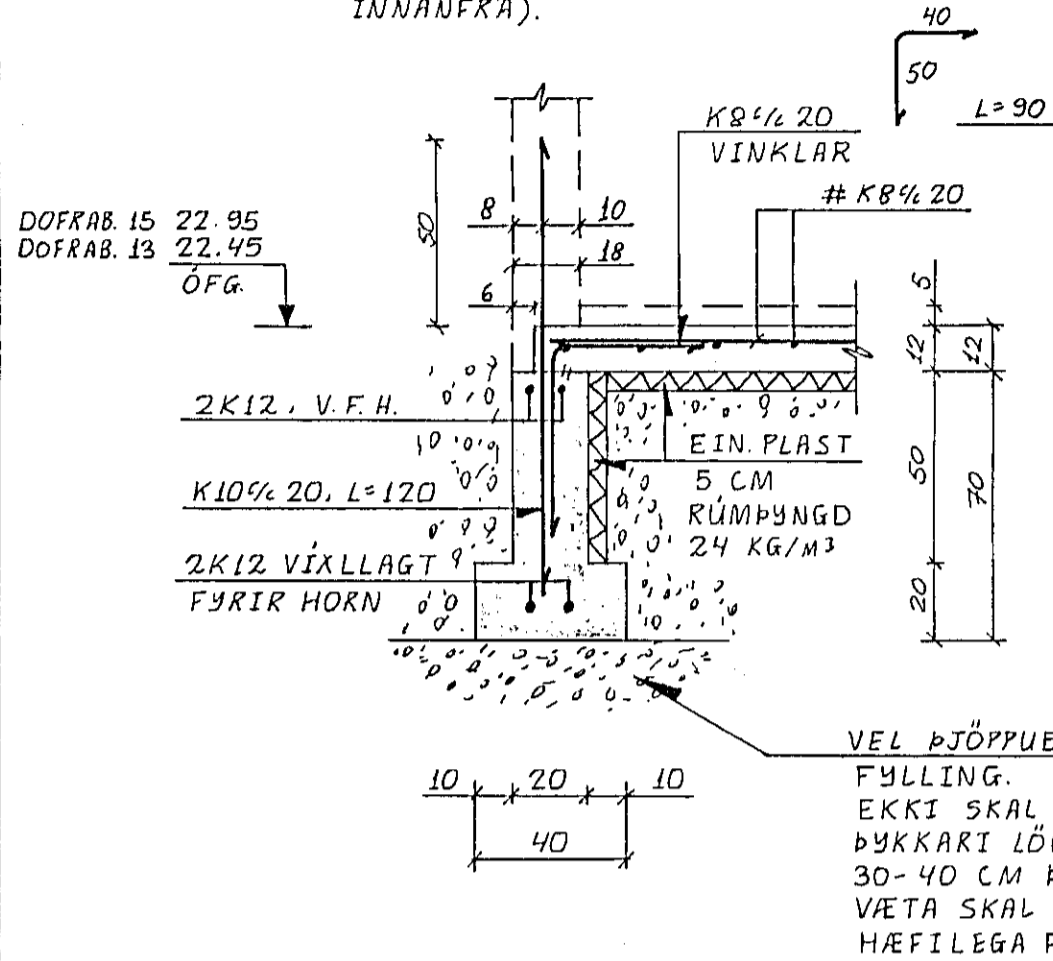


**SNID B<sub>2</sub>-B<sub>2</sub>. 1:20**


15 CM INNIVEGGIR BENDAST MEÐ #K10% 30.

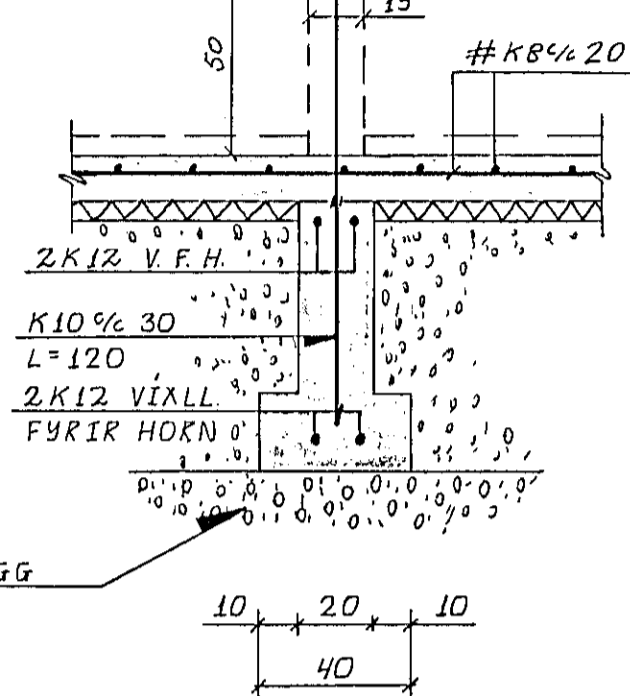


**SNID C<sub>2</sub>-C<sub>2</sub>. 1:20**

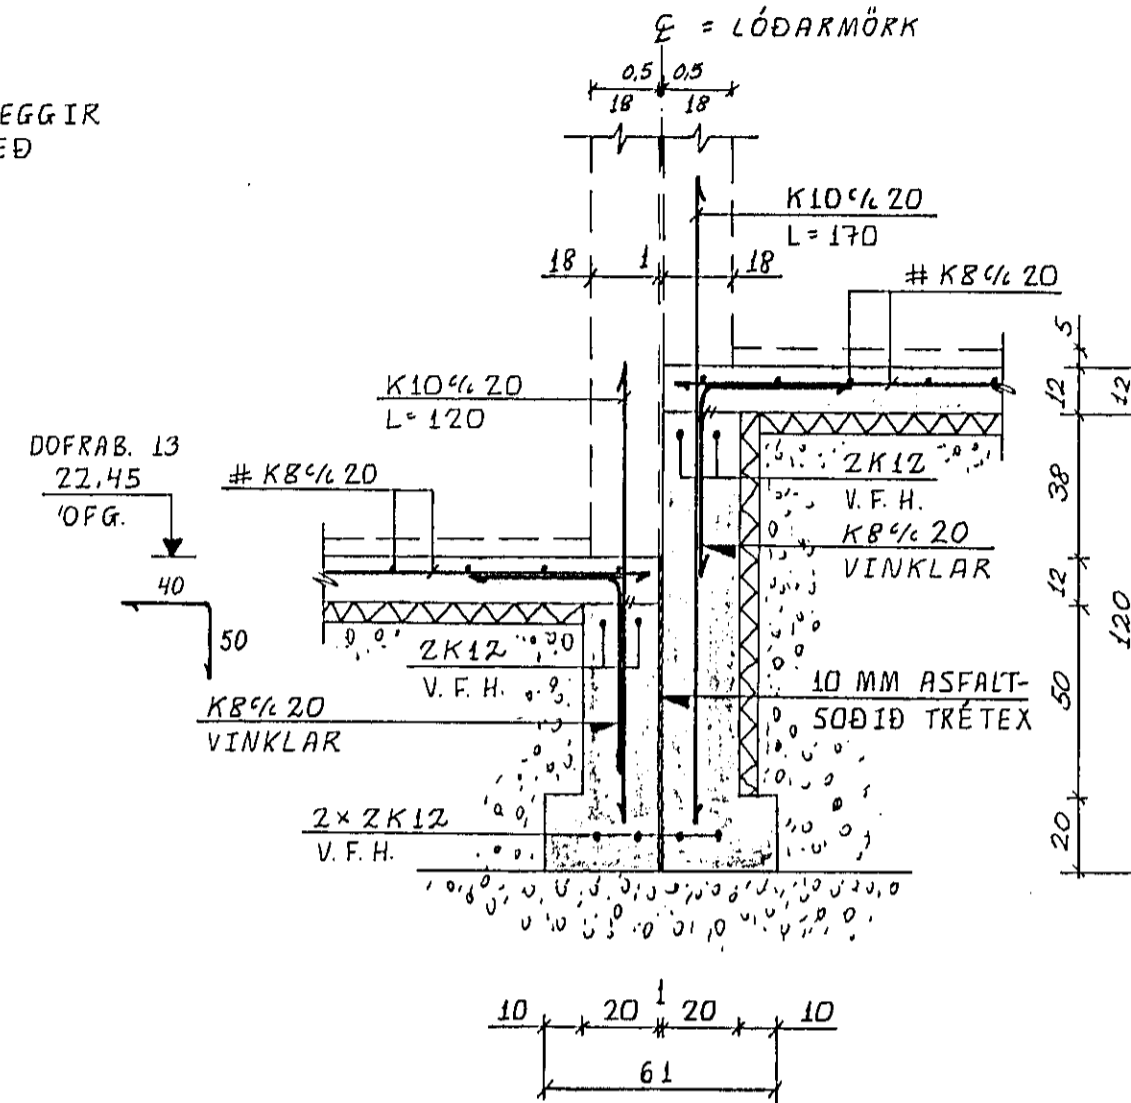


**SNID D<sub>2</sub>-D<sub>2</sub>. 1:20**

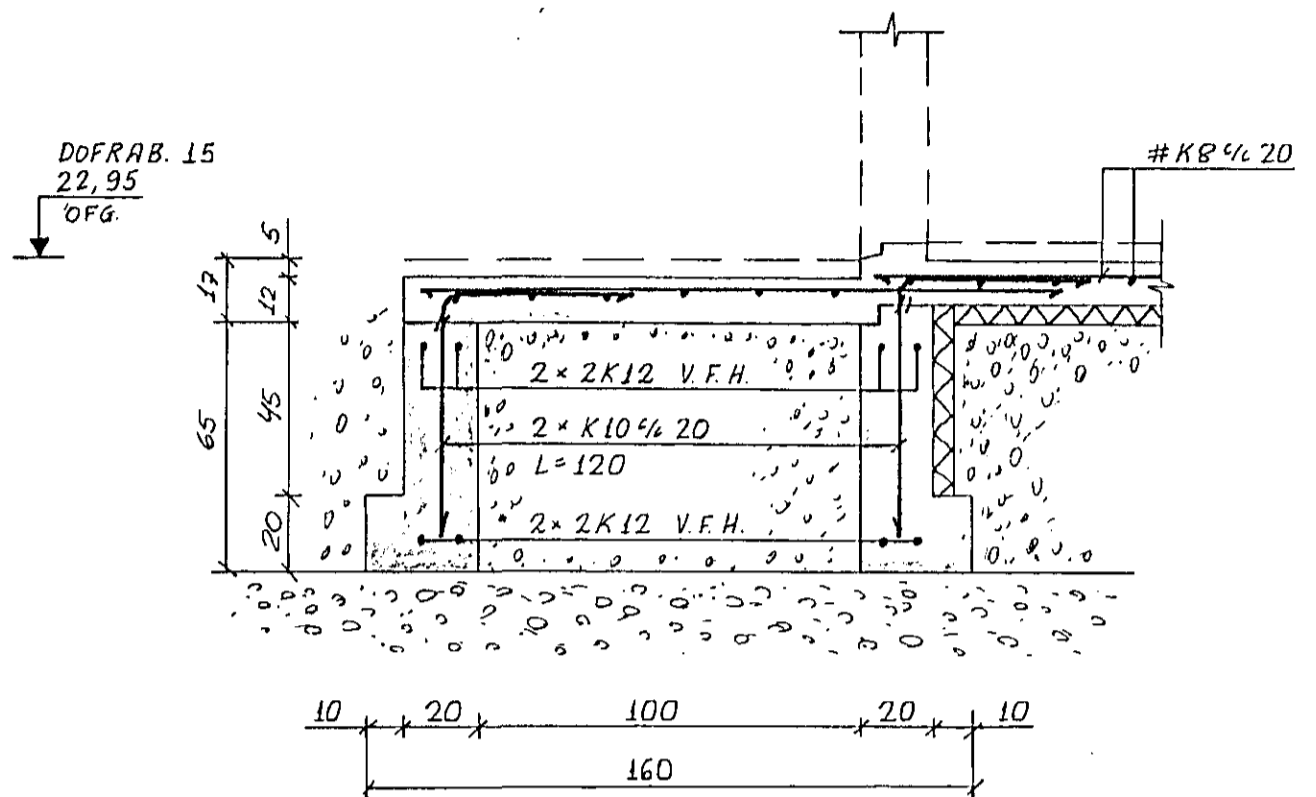



**SNID E<sub>2</sub>-E<sub>2</sub>. 1:20**

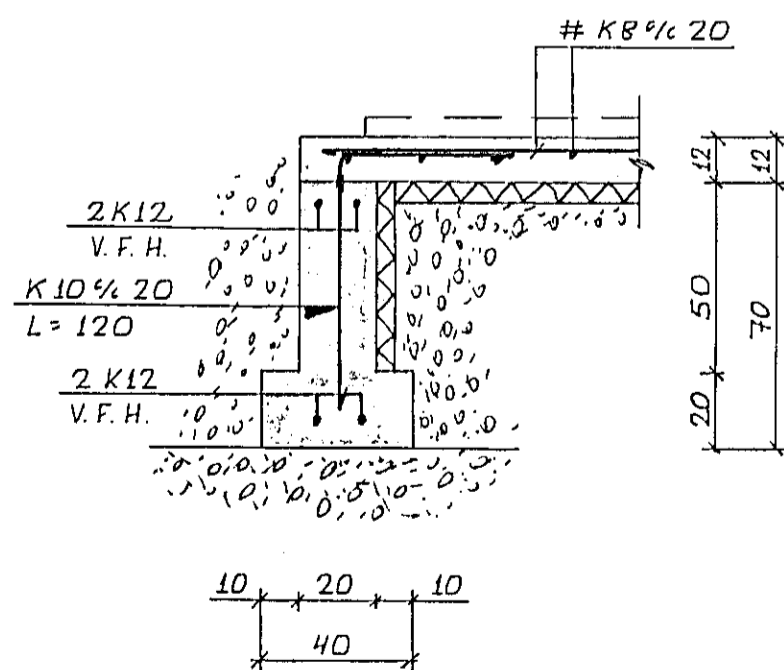

**SNID F<sub>2</sub>-F<sub>2</sub>. 1:20**

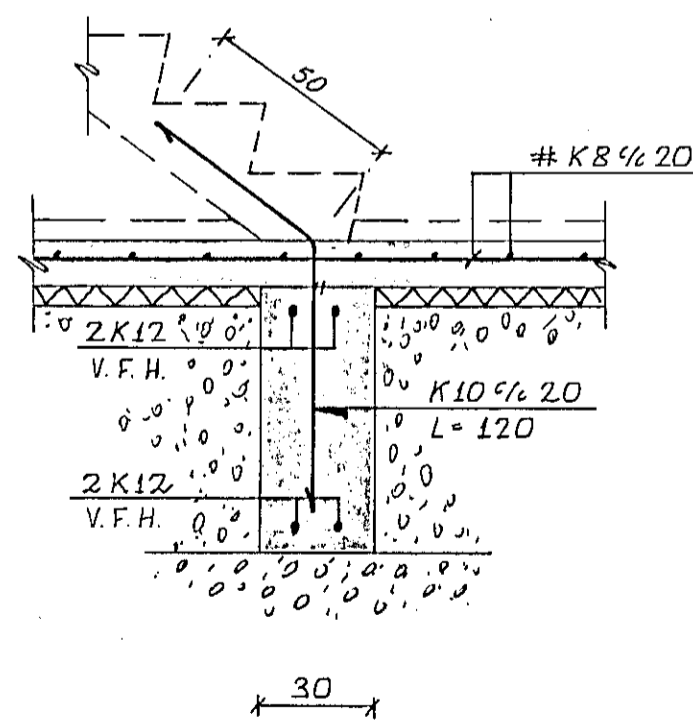

**SNID G<sub>2</sub>-G<sub>2</sub>. 1:20**

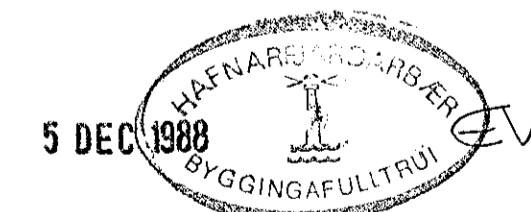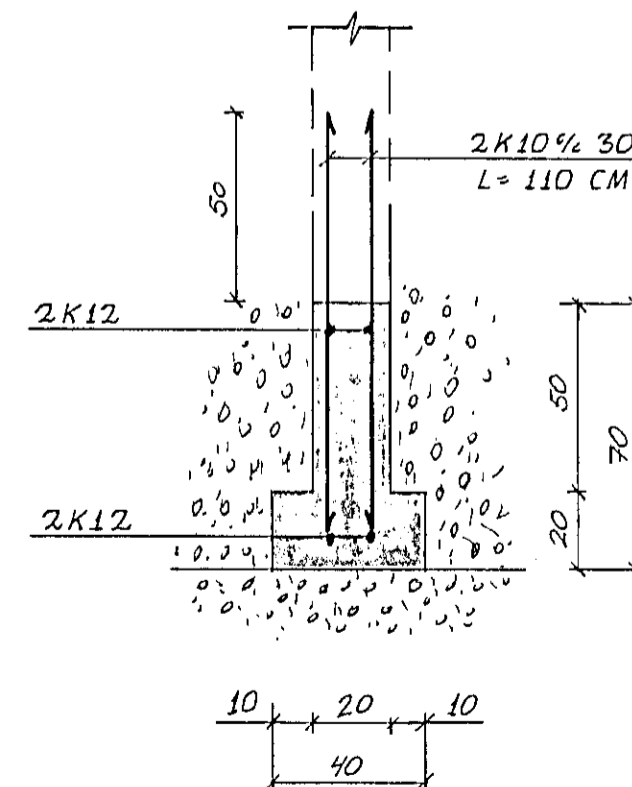

Reikn.	JK	Nóv. '88	Verkhelti	DOFRABERG 13 OG 15 HAFNARFIRÐI	Teikn.nr. 1-02
Teikn.	-11-	-11-			
Ath.				JÓN KRISTJÁNSSON FVFÍ. S. 78731	
Samp.					
Kvarði 1:20	Verkhlutl	UNDIRSTÖÐUR SNID A <sub>2</sub> -A <sub>2</sub> TIL G <sub>2</sub> -G <sub>2</sub>			