




SNID 10-10 1:50

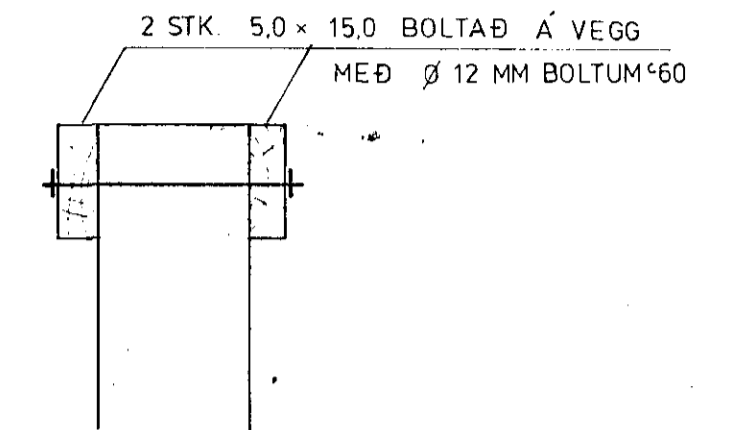


SNID 11-11 1:10

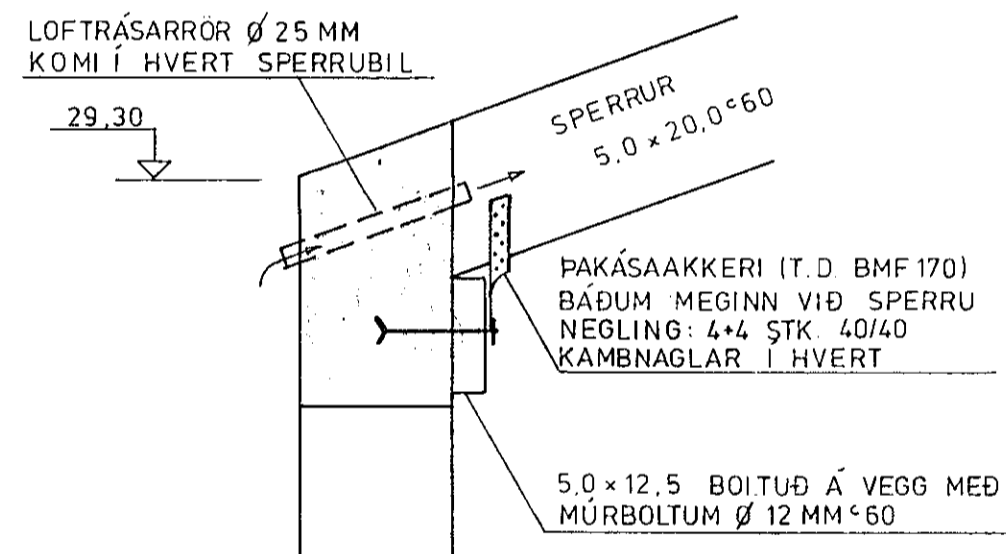


SÉRMYND A 1:10

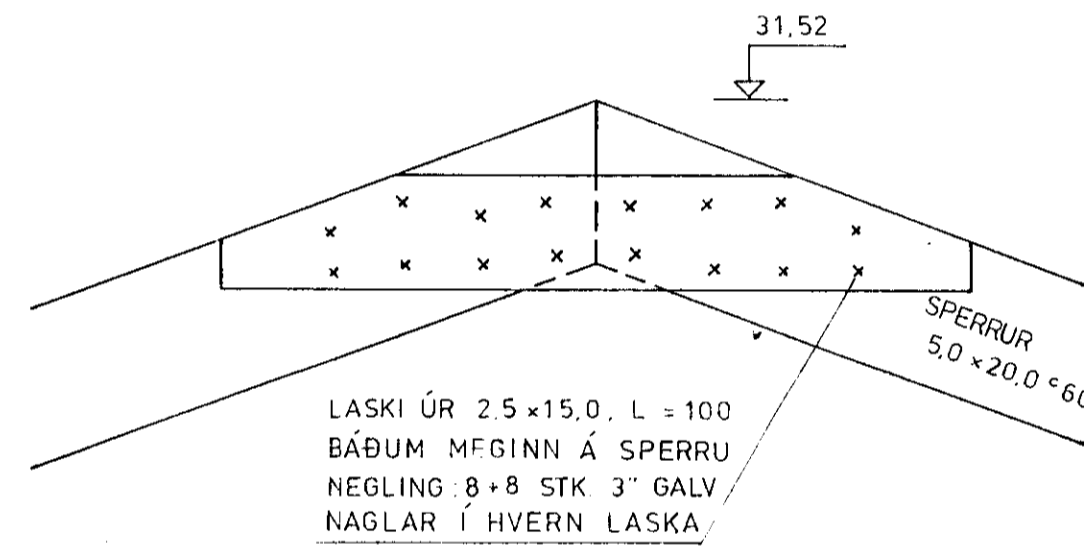


SÉRMYND C 1:10

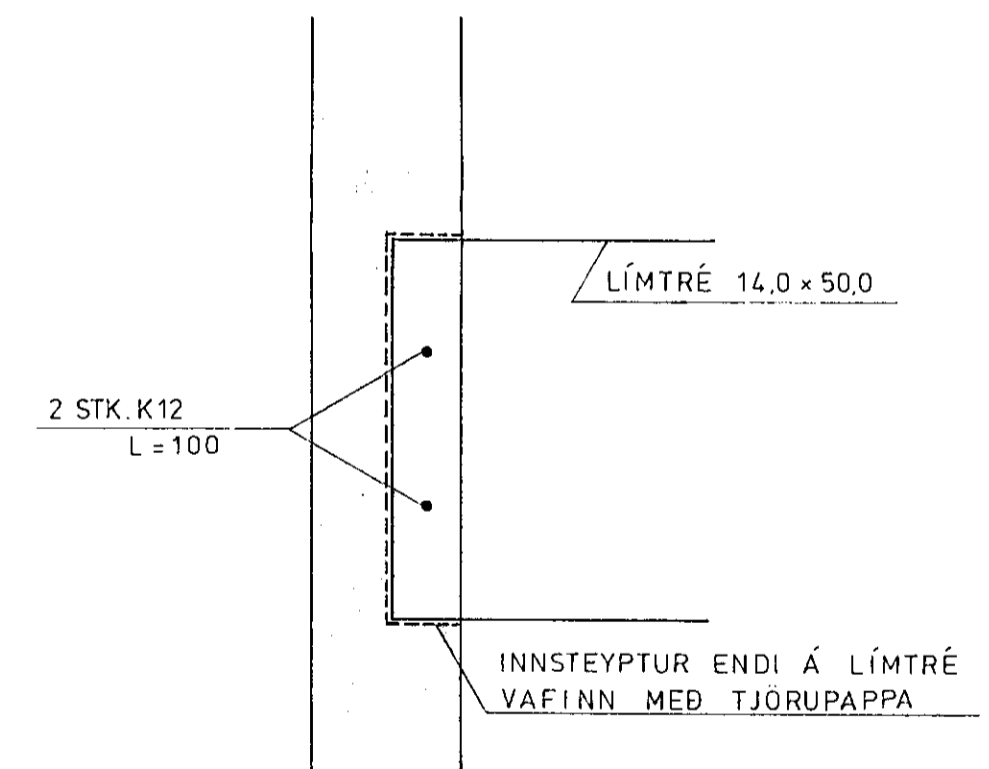


SNID 12-12 1:10

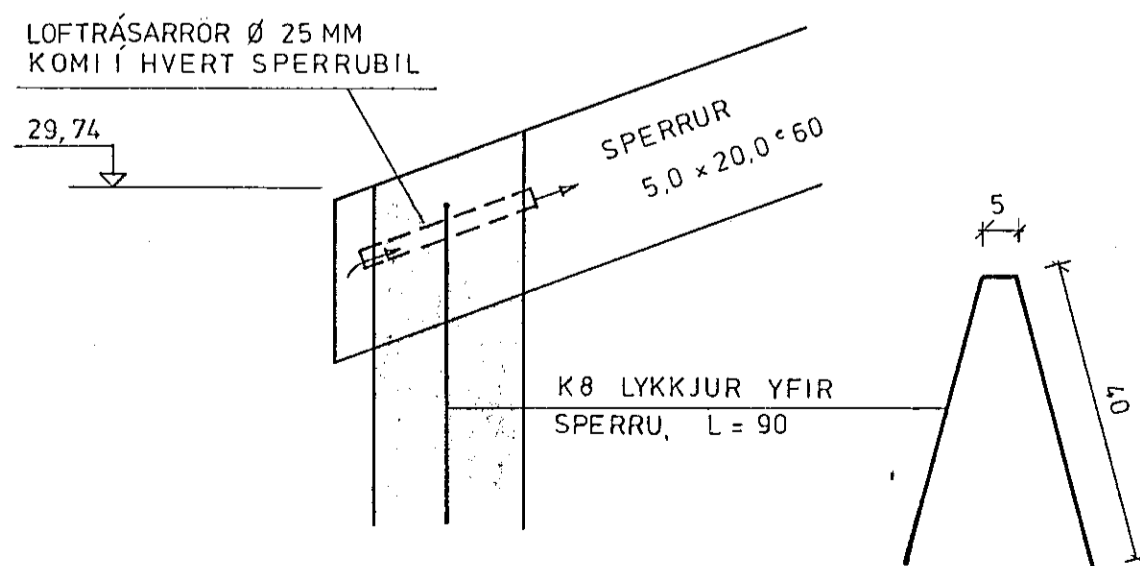

SÉRMYND B 1:10

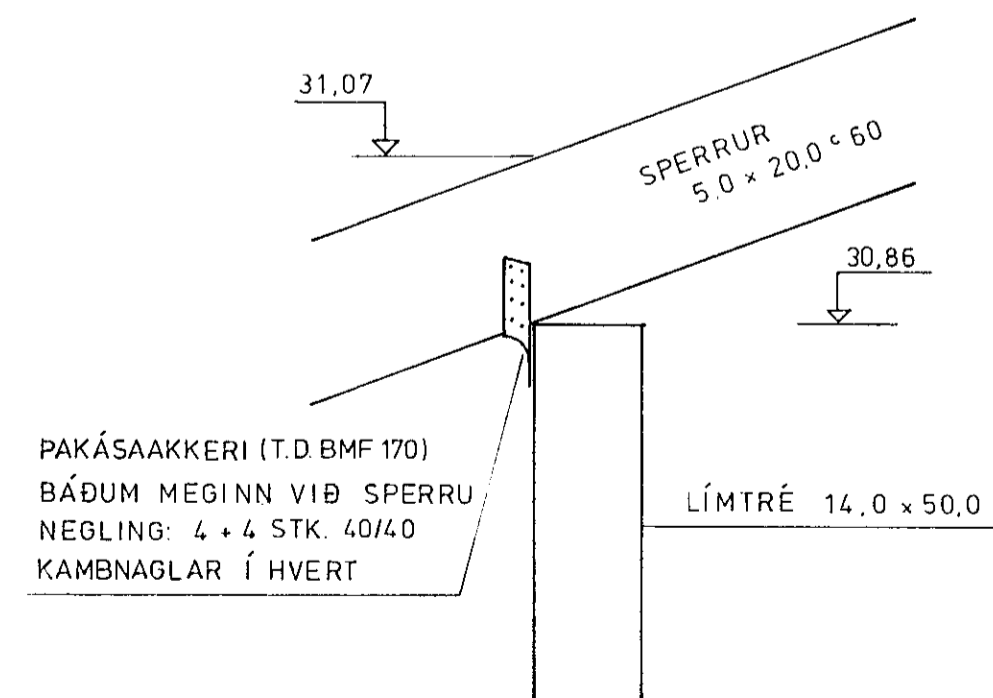

SÉRMYND D 1:10

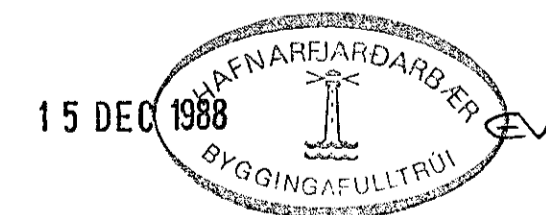

TEIKNING NR. 885-01-06	DAGS	NAFN	YFIRF
DOFRABERG 21 - 23 HAFNARFIRÐI	Mælt: Hannað: DES '88 Teiknað: DES '88	K. K. S. E. K.	
PAKVIRKI: SNID OG SÉRMYNDIR			Mælikv 1:50 1:10
KRISTJÁN KNÚTSSON TÆKNIFR. F.T.F.Í. LYNGBERGI 27, HAFNARFIRÐI, S. 651647			Samp 102