


OFNATAFLA

At = 40 C° Ofnategli = 10mm

Ofn Nr.	Ofn Tegund	Tenging	W Orkuppt	Ath.
701	P21 - 600 x 1000	CD	1050	
702	P11 - 600 x 1000	AB	820	
703	P21 - 600 x 600	AB	560	
704	P11 - 600 x 1480	EF	1050	endargjafir
705	P21 - 600 x 600	CD	560	
706	P11 - 600 x 1000	CD	820	
707	P21 - 600 x 1000	AB	1050	
708	P21 - 400 x 800	AB	340	
709	P21 - 500 x 1000	CD	892	
710	P21 - 600 x 2000	BC	2000	
711	P11 - 500 x 2000	AD	1360	
712	P11 - 600 x 2000	BC	1360	
713	P21 - 500 x 2000	AD	2000	
714	P21 - 600 x 1000	AB	890	
715	P21 - 400 x 800	AB	340	
GOLFHITI	Ø 20 PEX - EBA SAMB.			SJA TEIKN. NR. 203

Allir valdir ofnar PANEL-ofnar nema annað sé nefnt.

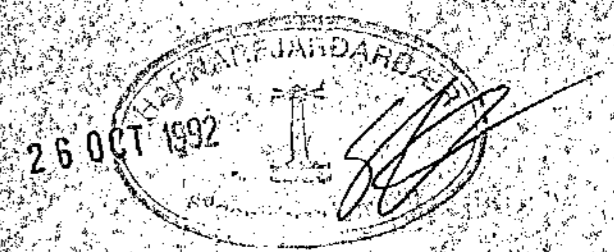

Breytingar			EYRARHOLT 6, HAFNARFIRÐI	
Nr.	Dagur	Nafn		
1	26.10.92	AS	Asmundur Asmundsson, arkitektgurð Hafnarborg, Kóp. sími 44473	RKA FRKAS M 1.50
			HITA- OG HREINLÆTISLAGNIR GRUNNMYND 7. HÆÐAR	Nr 90 03-2/3 Dag 6 JUNÍ '90
				212