
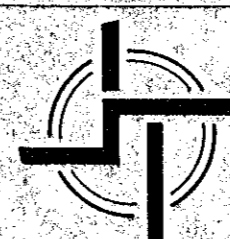


Dvergholt 11 Hafnarfirði

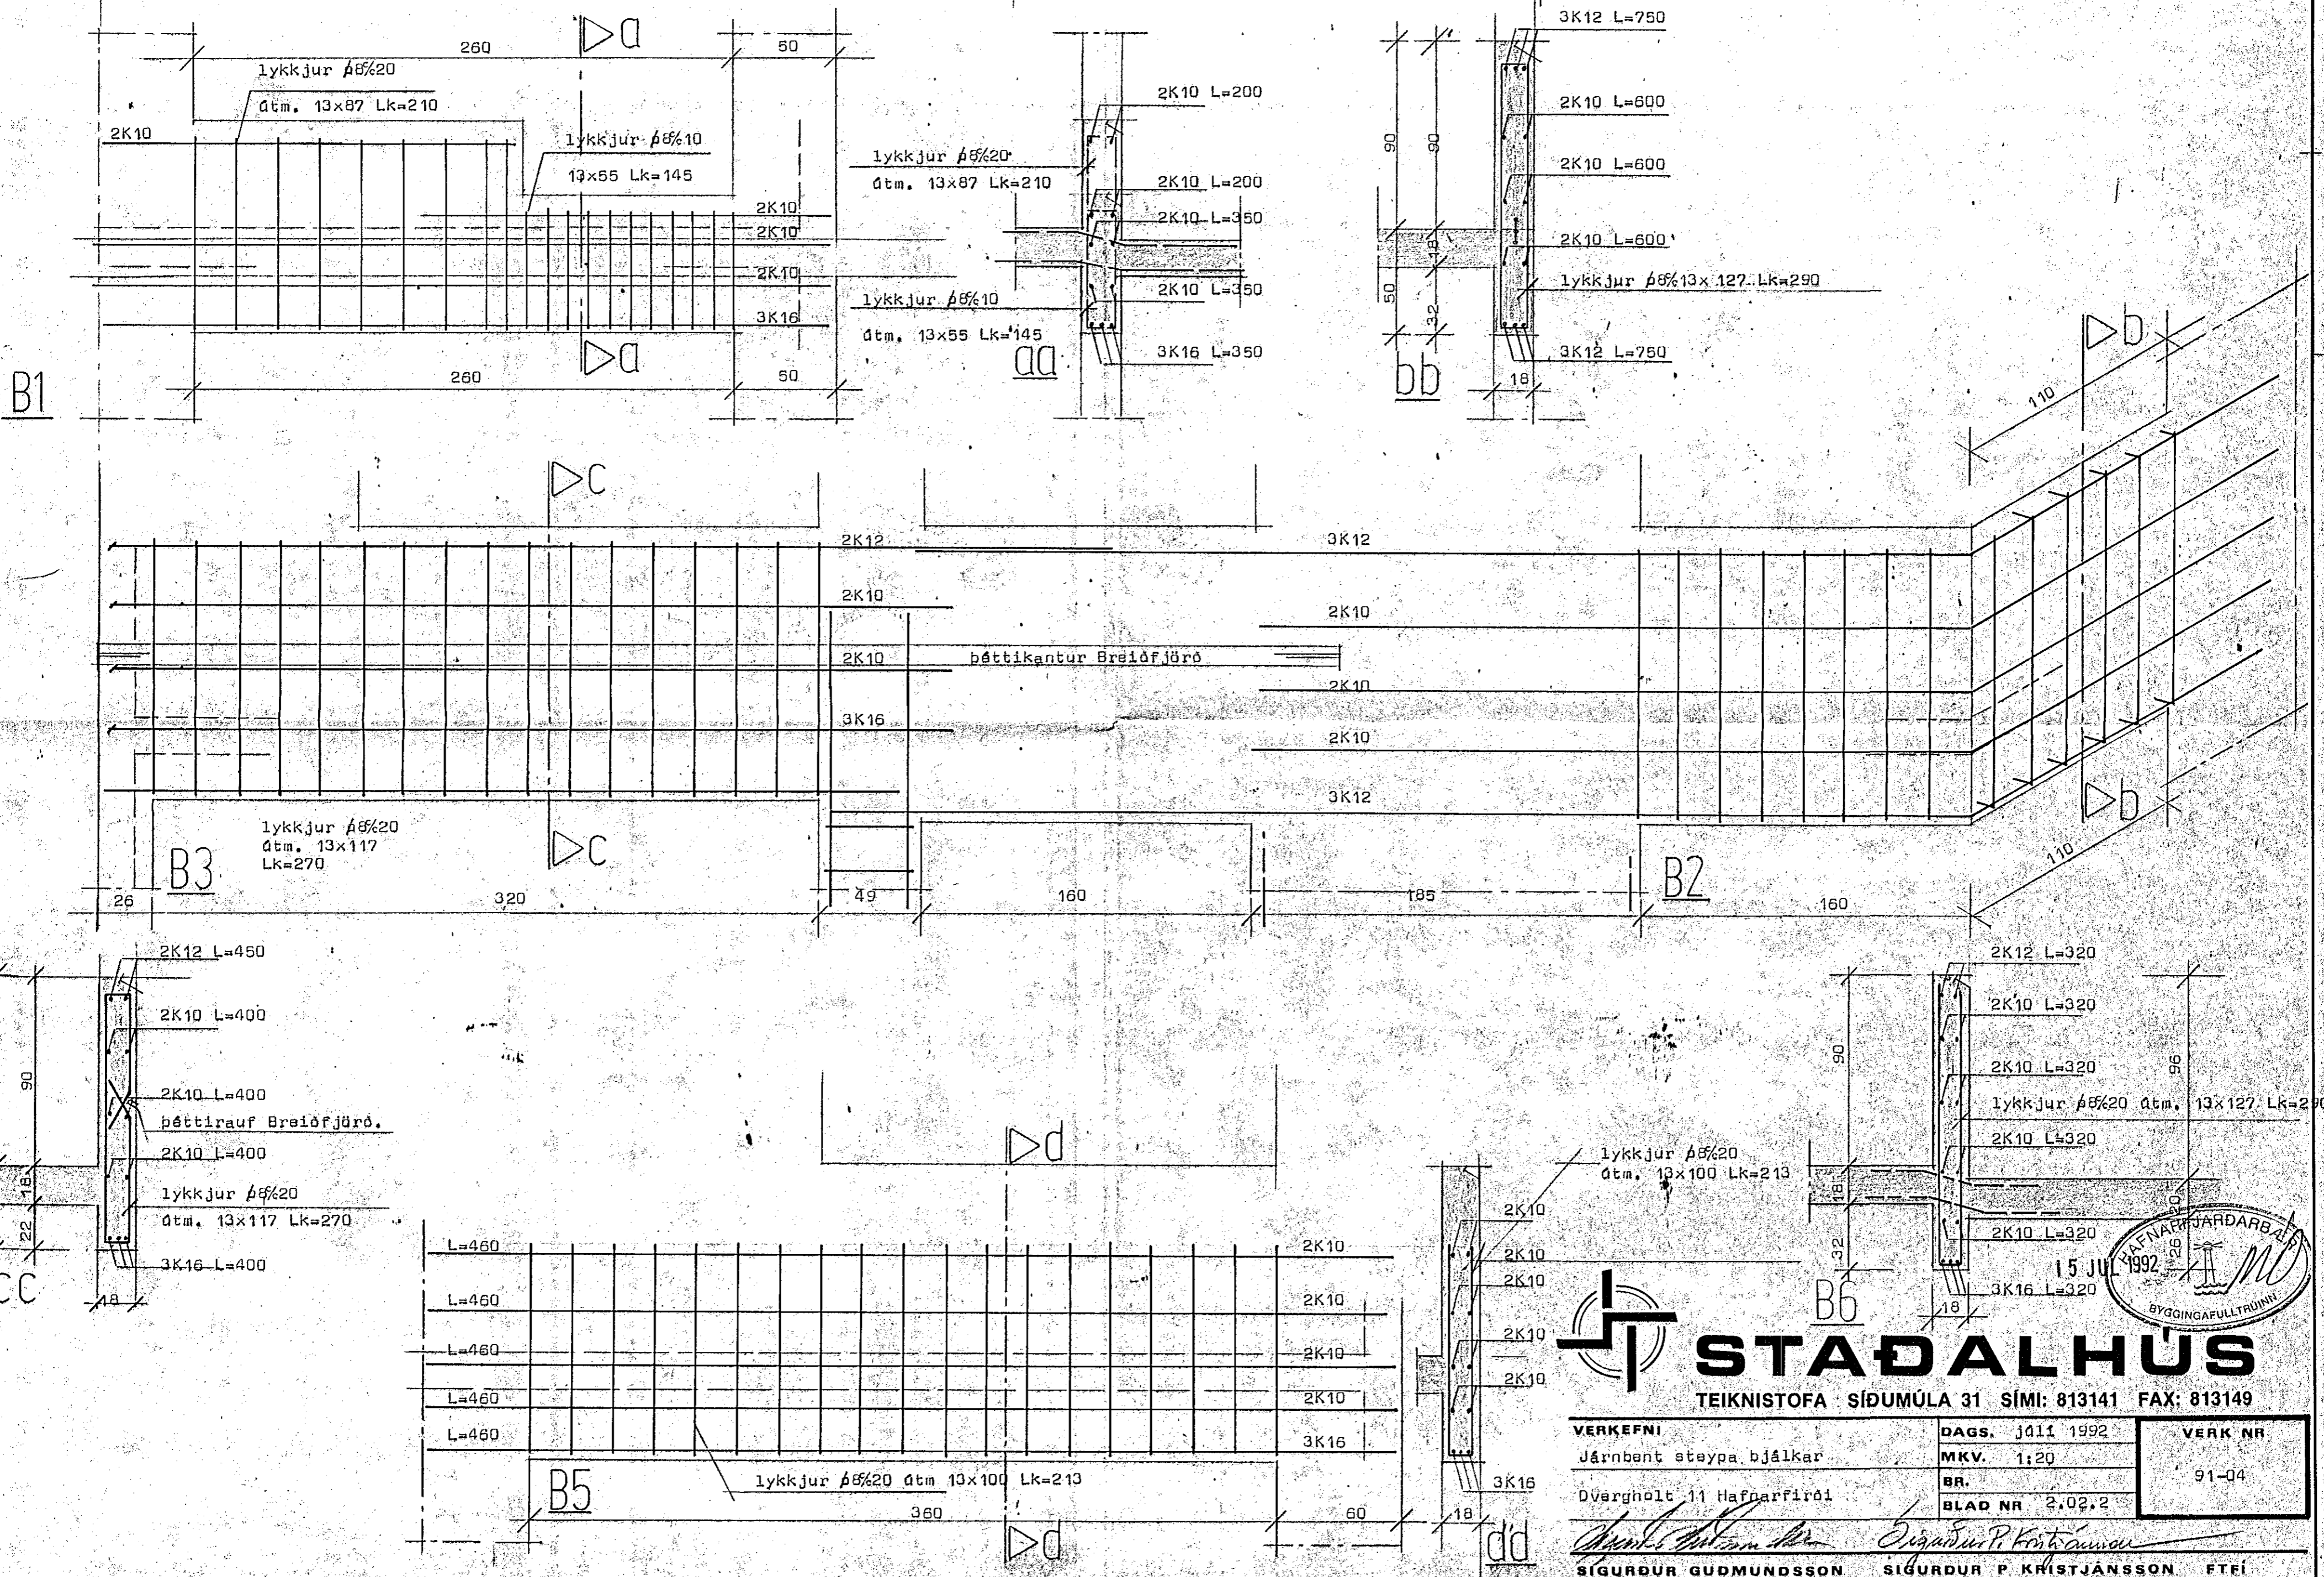

STADALHÚS

TEIKNISTOFA SÍÐUMULA 31 SÍMI: 813141 FAX: 813149

VERKEFNI	DAGS. 10.11.1992	VERK NR
Járnbent steypa bjálkar	MKV. 1:20	91-04
Dvergholt 11 Hafnarfirði	BR.	
<i>Sigurður Gudmundsson</i>	BLAD NR 2.02.2	
SIGURÐUR GUDMUNDSSON	<i>Sigurður P. Kristjánsson</i>	FTFI

