



CRUNNMÝND 1 : 50

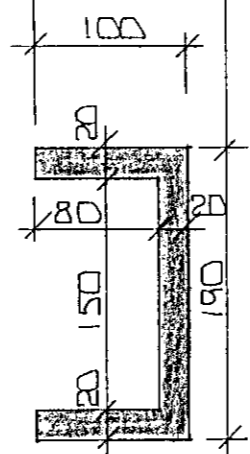

<b>STEYPA:</b>
S > 250
VS ≤ 0.5
LOFT ≥ 6 ‰
SEMENT ≥ 300 KG/M <sup>3</sup>

SKÝRINGAR

ALMENNAR SKÝRINGAR SJA BL. NR. 1-01.  
SNID SJA BL. NR. 1-03.

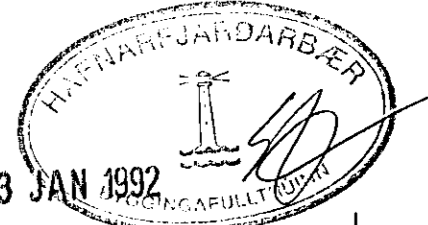

*Veðitíð: aldri teikning ögild.*

01	4. DES '91	SETT BENDING Í BOTNPLÖTU	GH
BR. NR.	DAGS	EBLI BREVTINGAR	SIGN.
DVERGHOLT 19 HAFNARFIRÐI			DAGS LÖV '90
UNDIRSTÖÐUR - MÁLTEIGN			HANNAÐ
MÆLIKV. 1 : 50			TEIKNAD GH
SIGURÐUR ÞORLEIFSSON TEKNIFRÆÐINGUR F.T.F.I.			VERK NR. 9055
STRANDGÖTU 11 HAFNARFIRÐI SÍMI 54751/54255			BLAD NR. 1-02