




V4

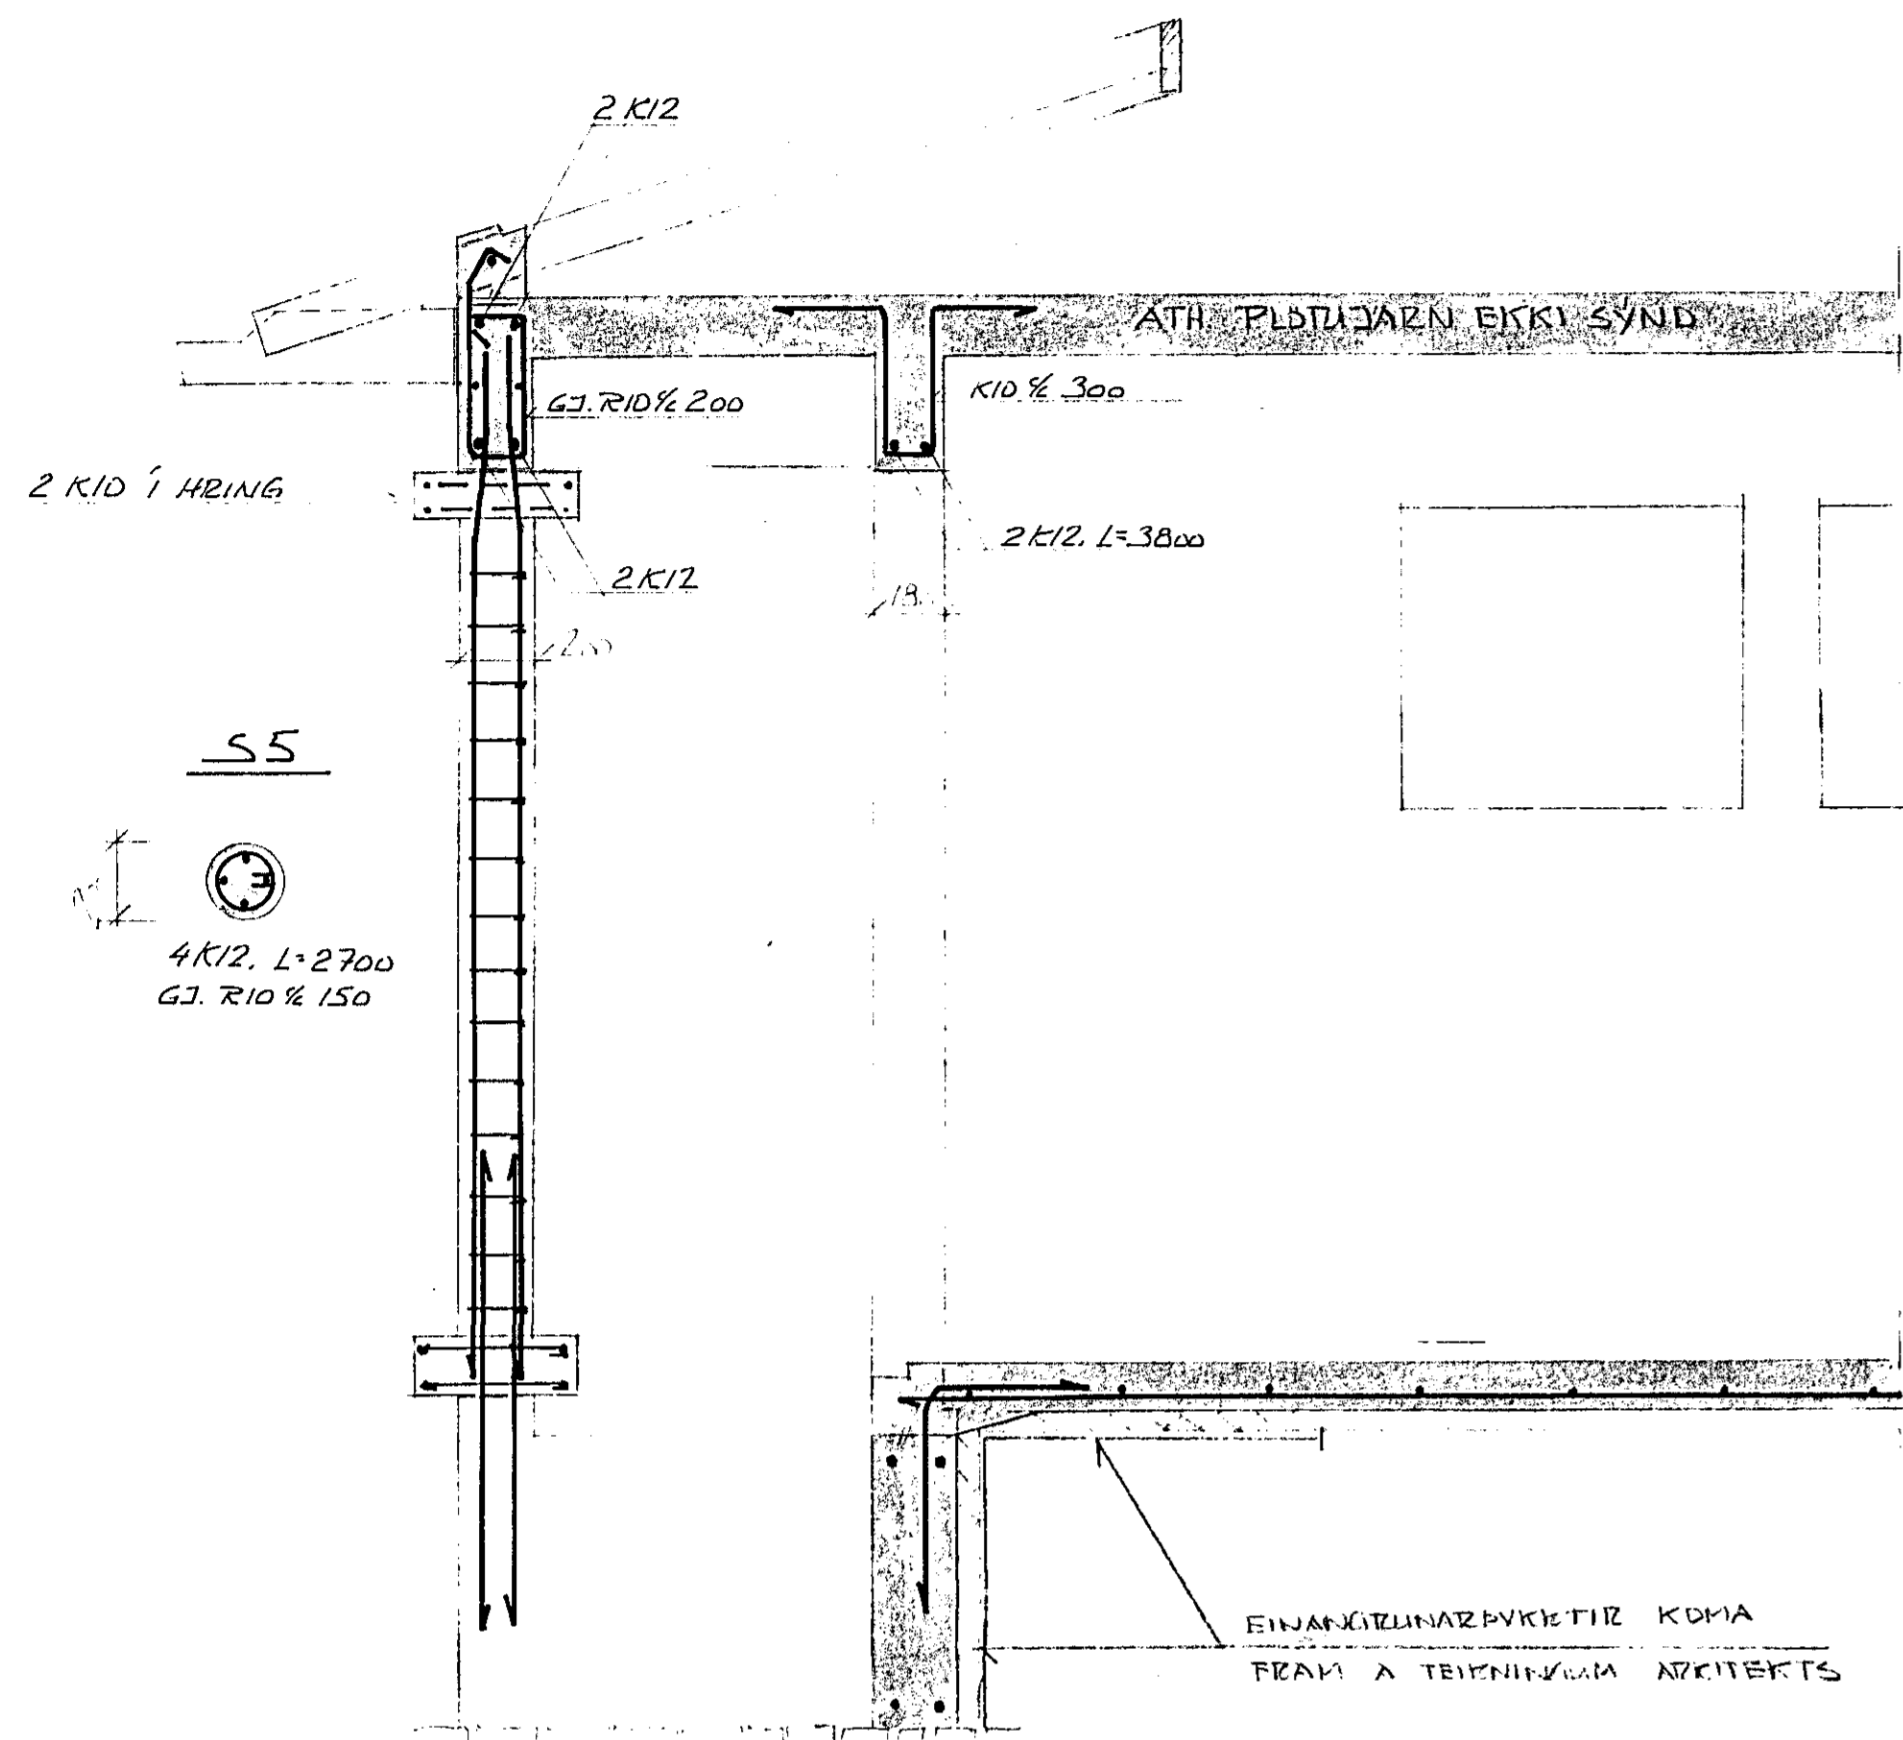


V5

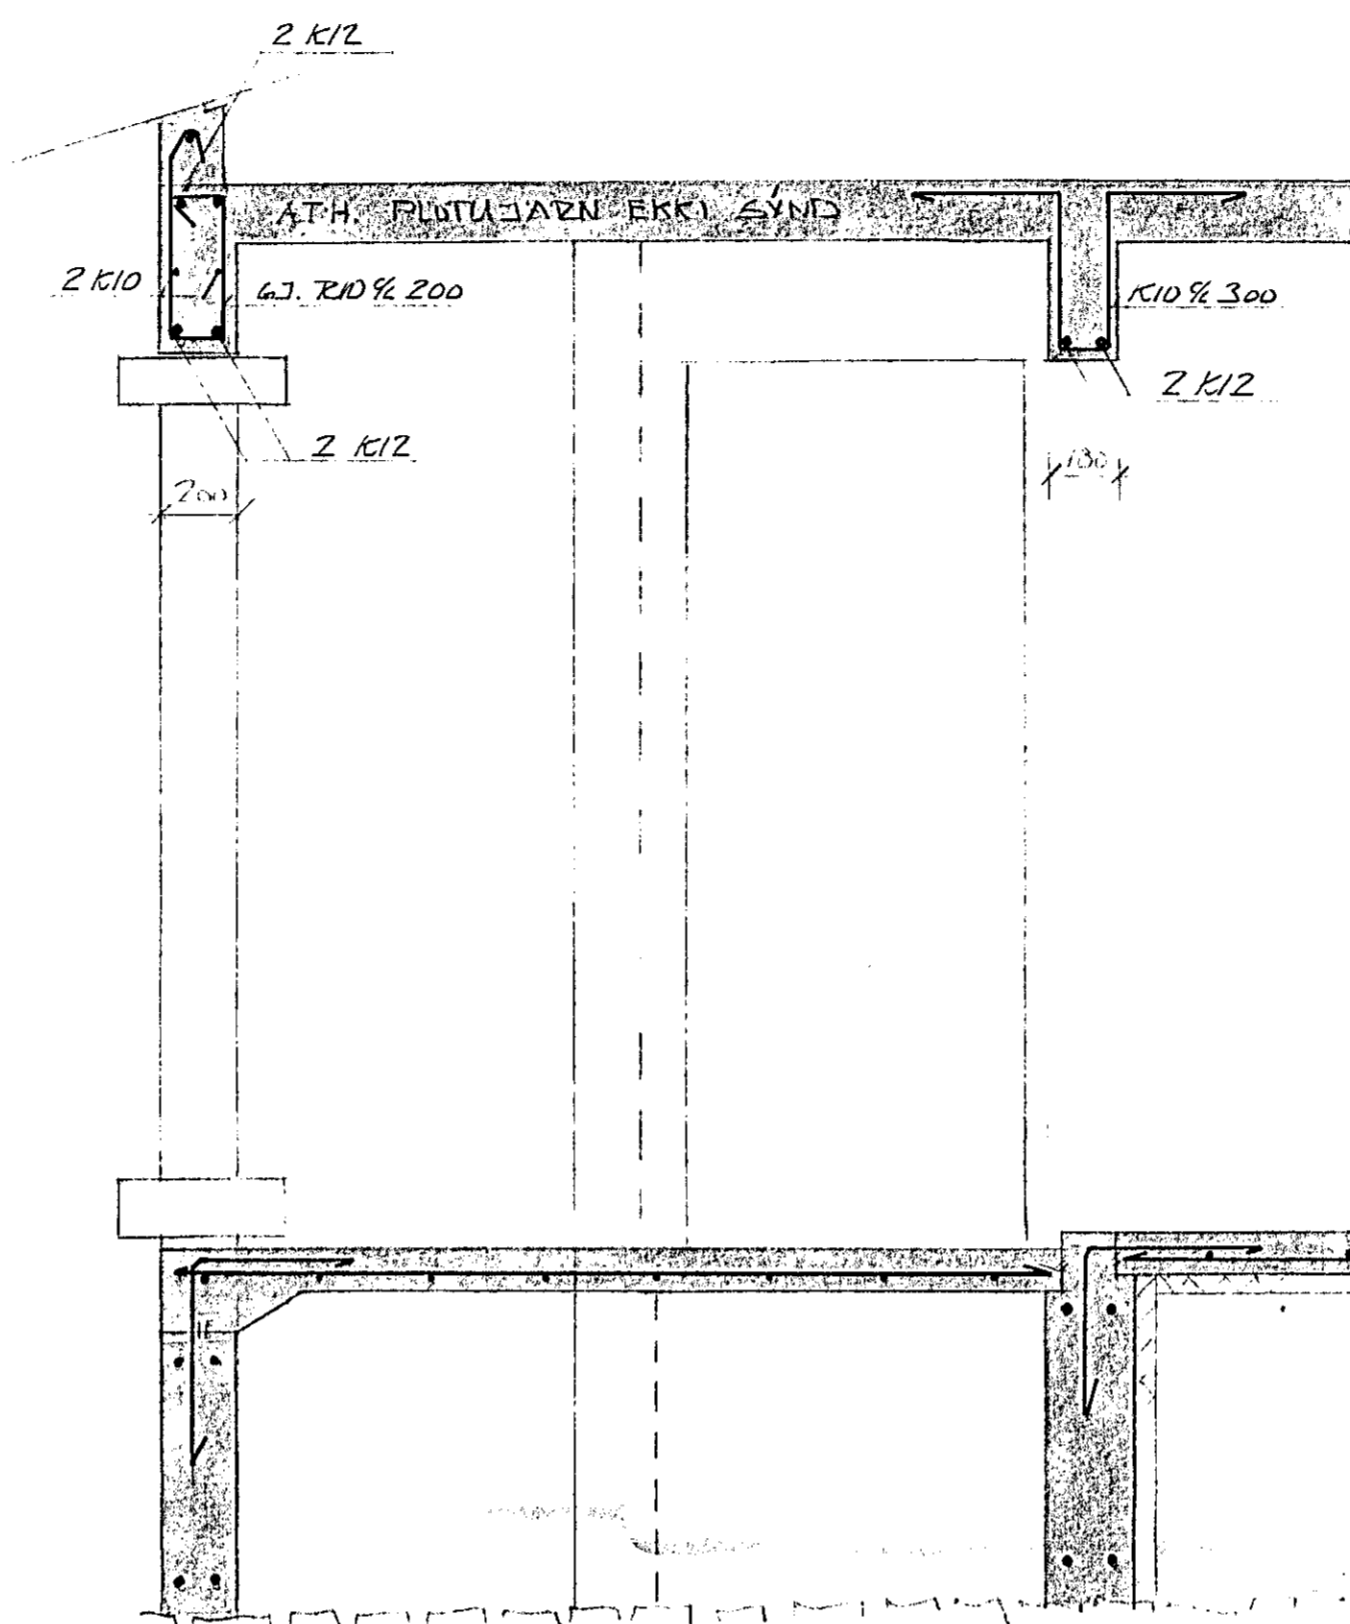


S1

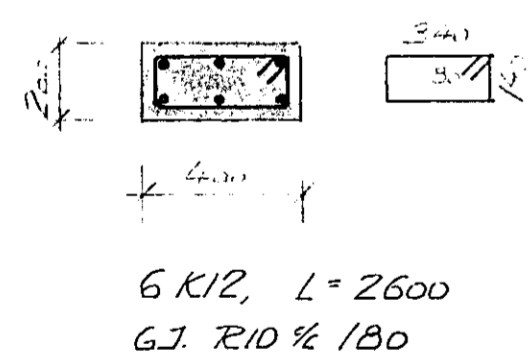


S3

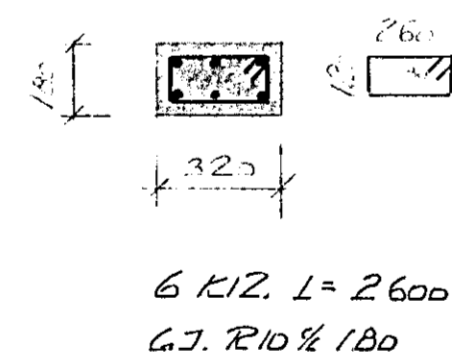

S2

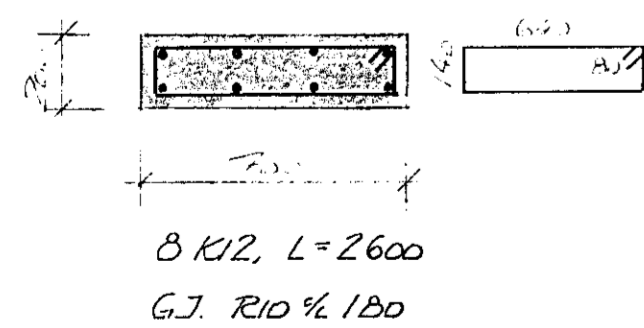

S4

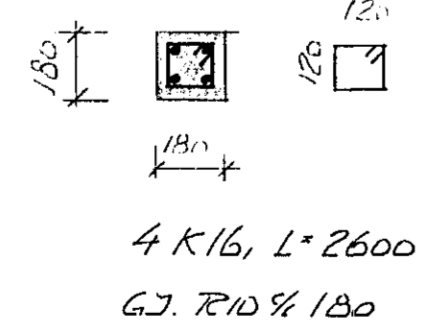

BRÉYTT Í MAÍ 1993 - DLS

FORSJÁ VÆKKERAEIÐSTOFUFRY <small>SKOUGADUSTRÍG 3, REYKJAVÍK Sími: 2400012400 Kennitala: 680286-7489</small>	DVERGHOLT 5,7 OG 9, HF.	
	VEGGIR OG PLATA, HÚS NR. 9	
SÉRMYNDIR		
ÞJBS ÞJBS DÖG OKT. '91 N 1:20	SÁMÞ. <i>Jóni W. Stefánsson</i>	TEIKN. NR. 1.04