



SÉRMUND A • 1:20

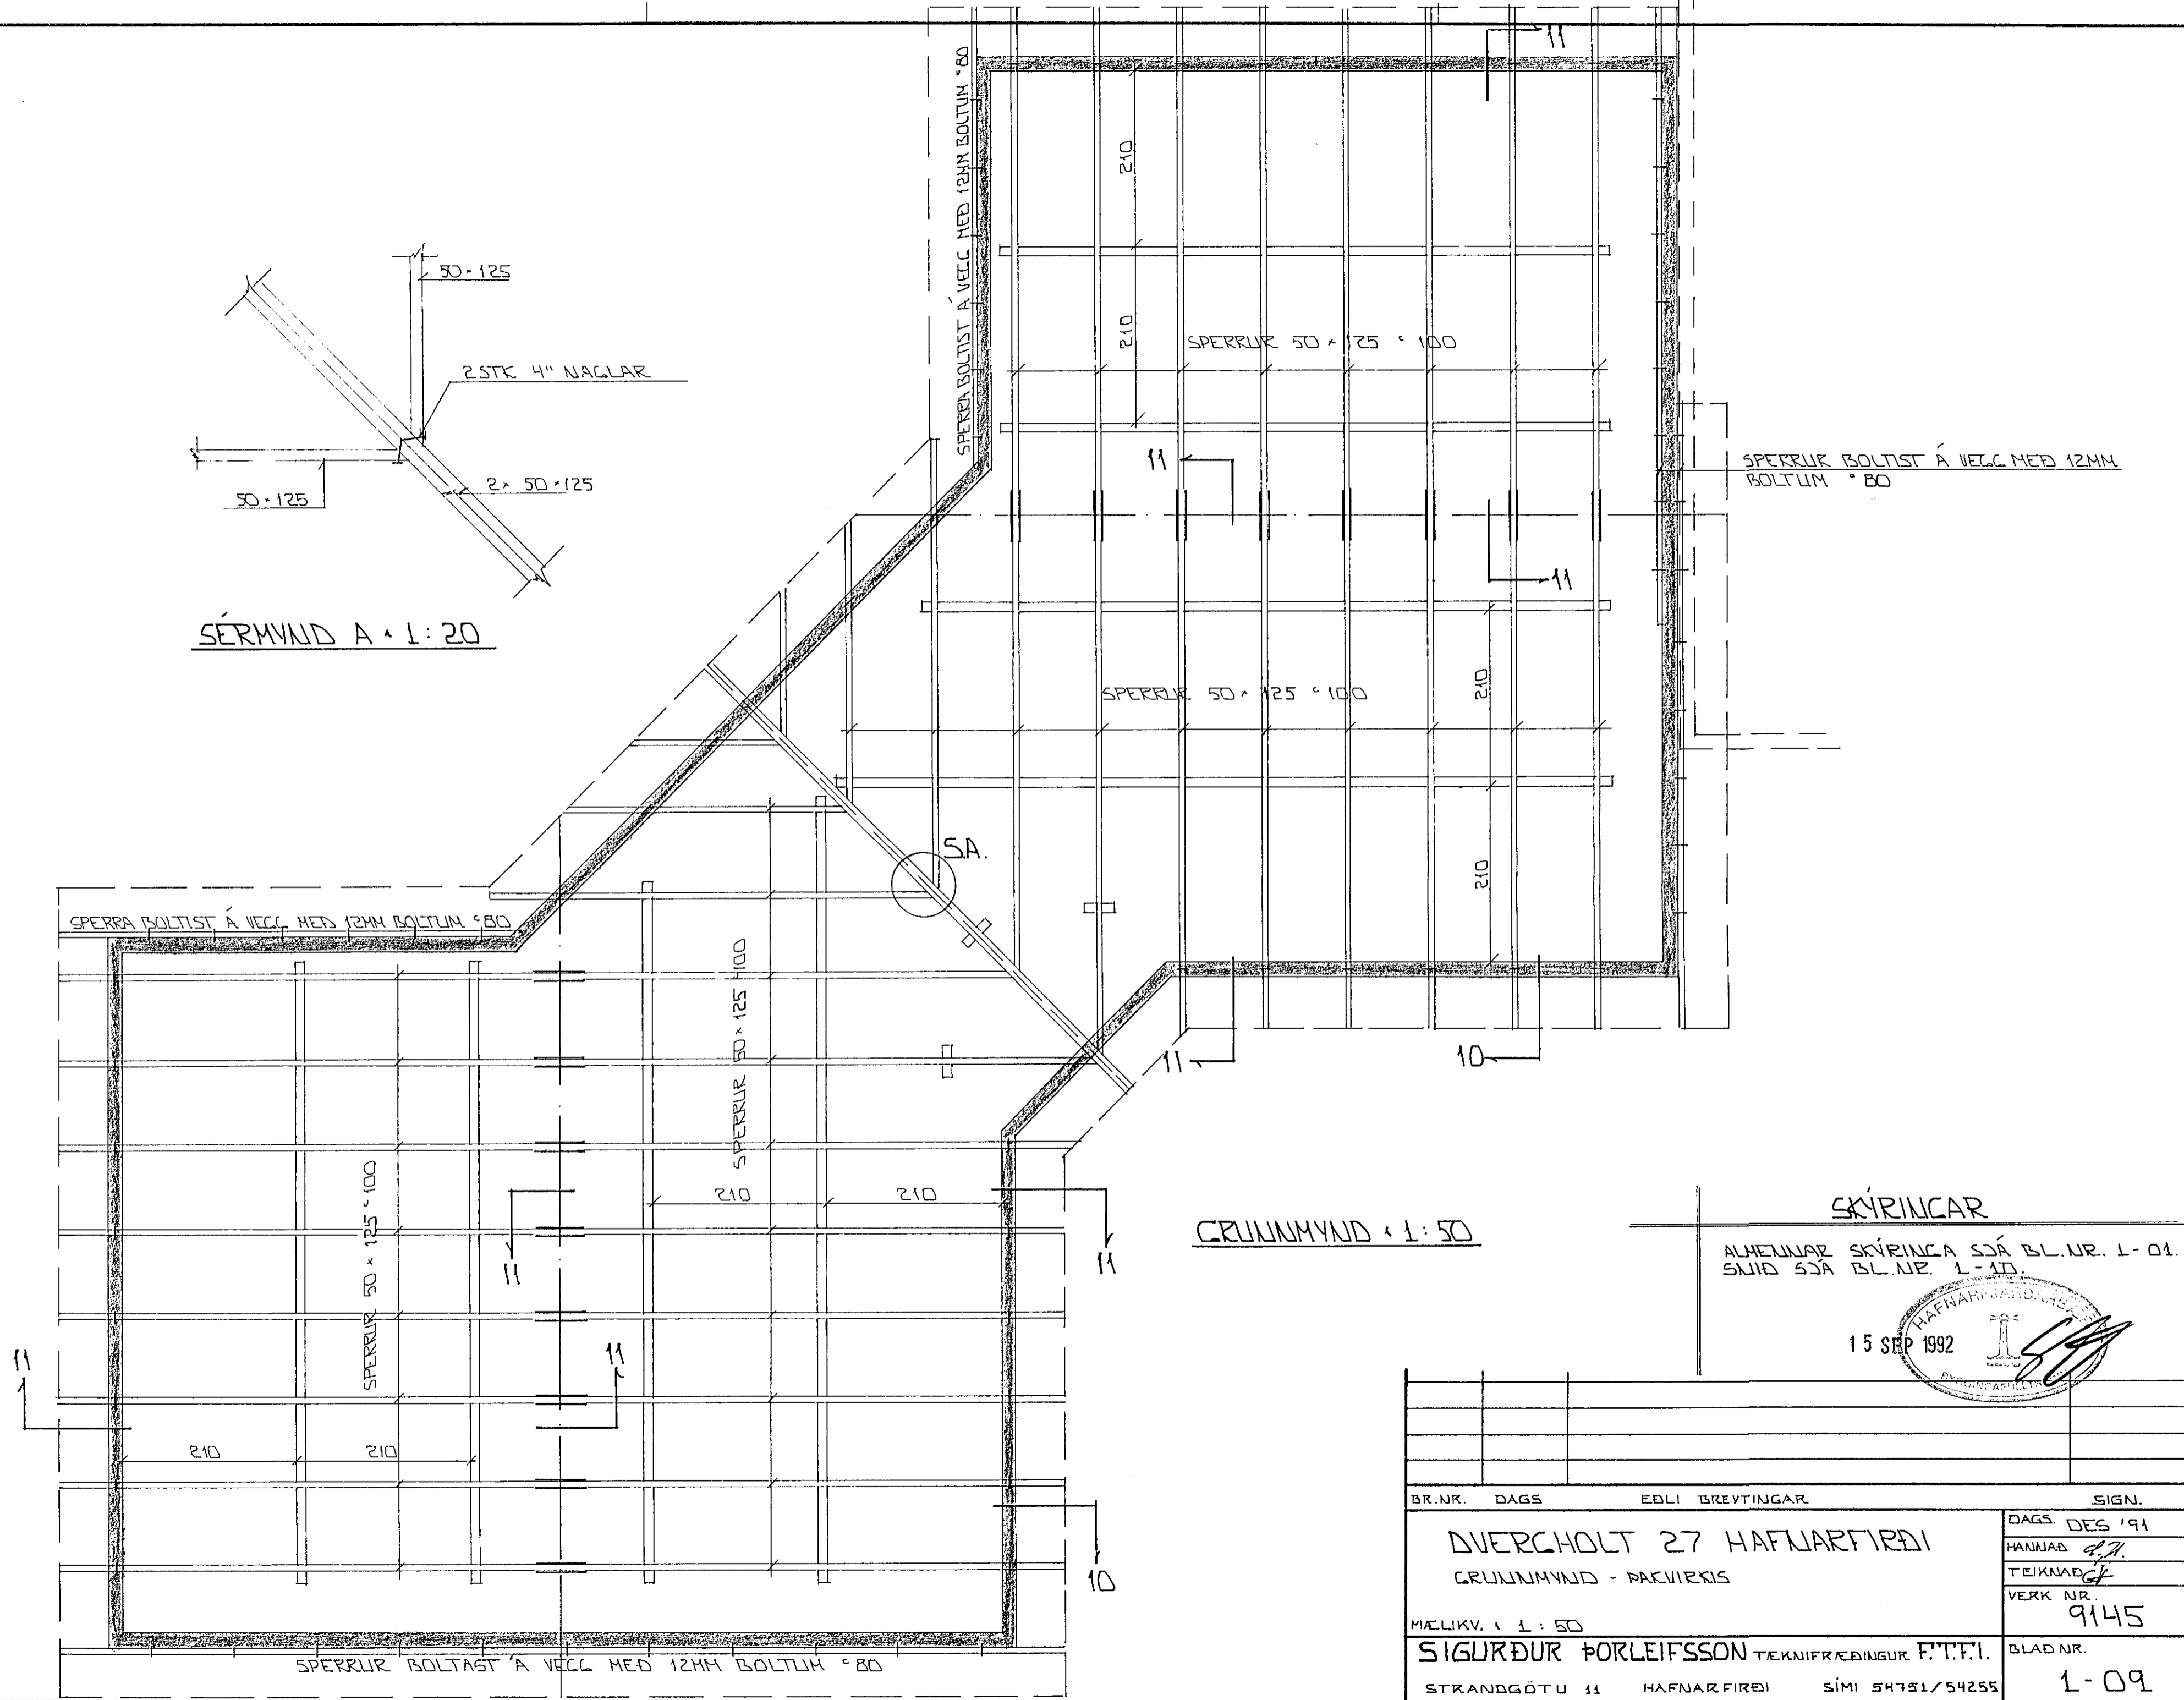

GRUNNMUND • 1:50

SKÝRINGAR

ALMENJAR SKÝRINGA SÞÁ BL.NR. 1-01.
SNIÐ SÞÁ BL.NR. 1-10.

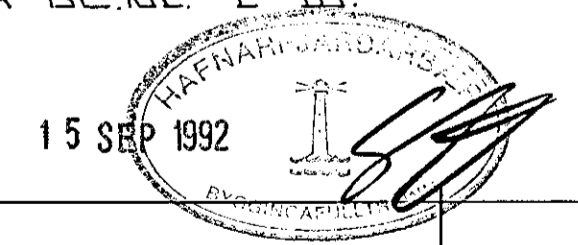

BR.NR.	DAGS	EDLI BREVTINGAR	SIGN.
			DAGS. DES '91
			HANNAÐ <i>g.f.</i>
			TEIKNAD <i>g.f.</i>
			VERK NR. 9145
MÆLIKV. • 1:50			BLAD NR.
SIGURÐUR ÞORLEIFSSON TEKNIFRÆÐINGUR F.T.F.I.			1-09
STRANDGÖTU 11 HAFNARFIRÐI SÍMI 54751/54255			