


SÖKKUL-, BOLTATEIKNING MKV. 1:20

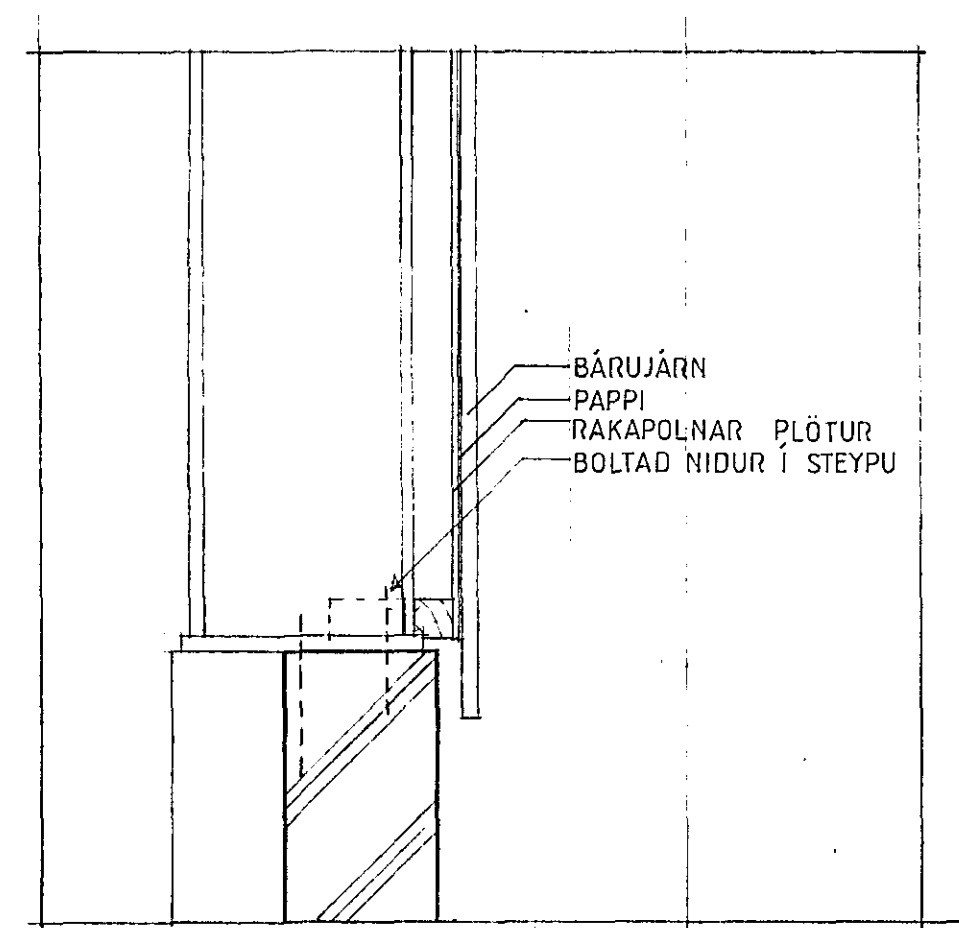

HLUTATEKNING A MKV. 1:10

EFNI HVAMMSFELL h/f
EYRARTRÖÐ 2 Hafn.fj.
SÖKKUL-, BOLTATEIKNING, HLUTATEIKN. A

DAGS 01 10 86 KVARDI 1:20 / 1:10 TEIKN Nr. 2 VERK Nr. 86-14

PÁL MAR KRISTMUNDSSON ARKITEKT · KLAPPARSTÍG 16 · 101 REYKJAVÍK · SÍMI 1 49 17