
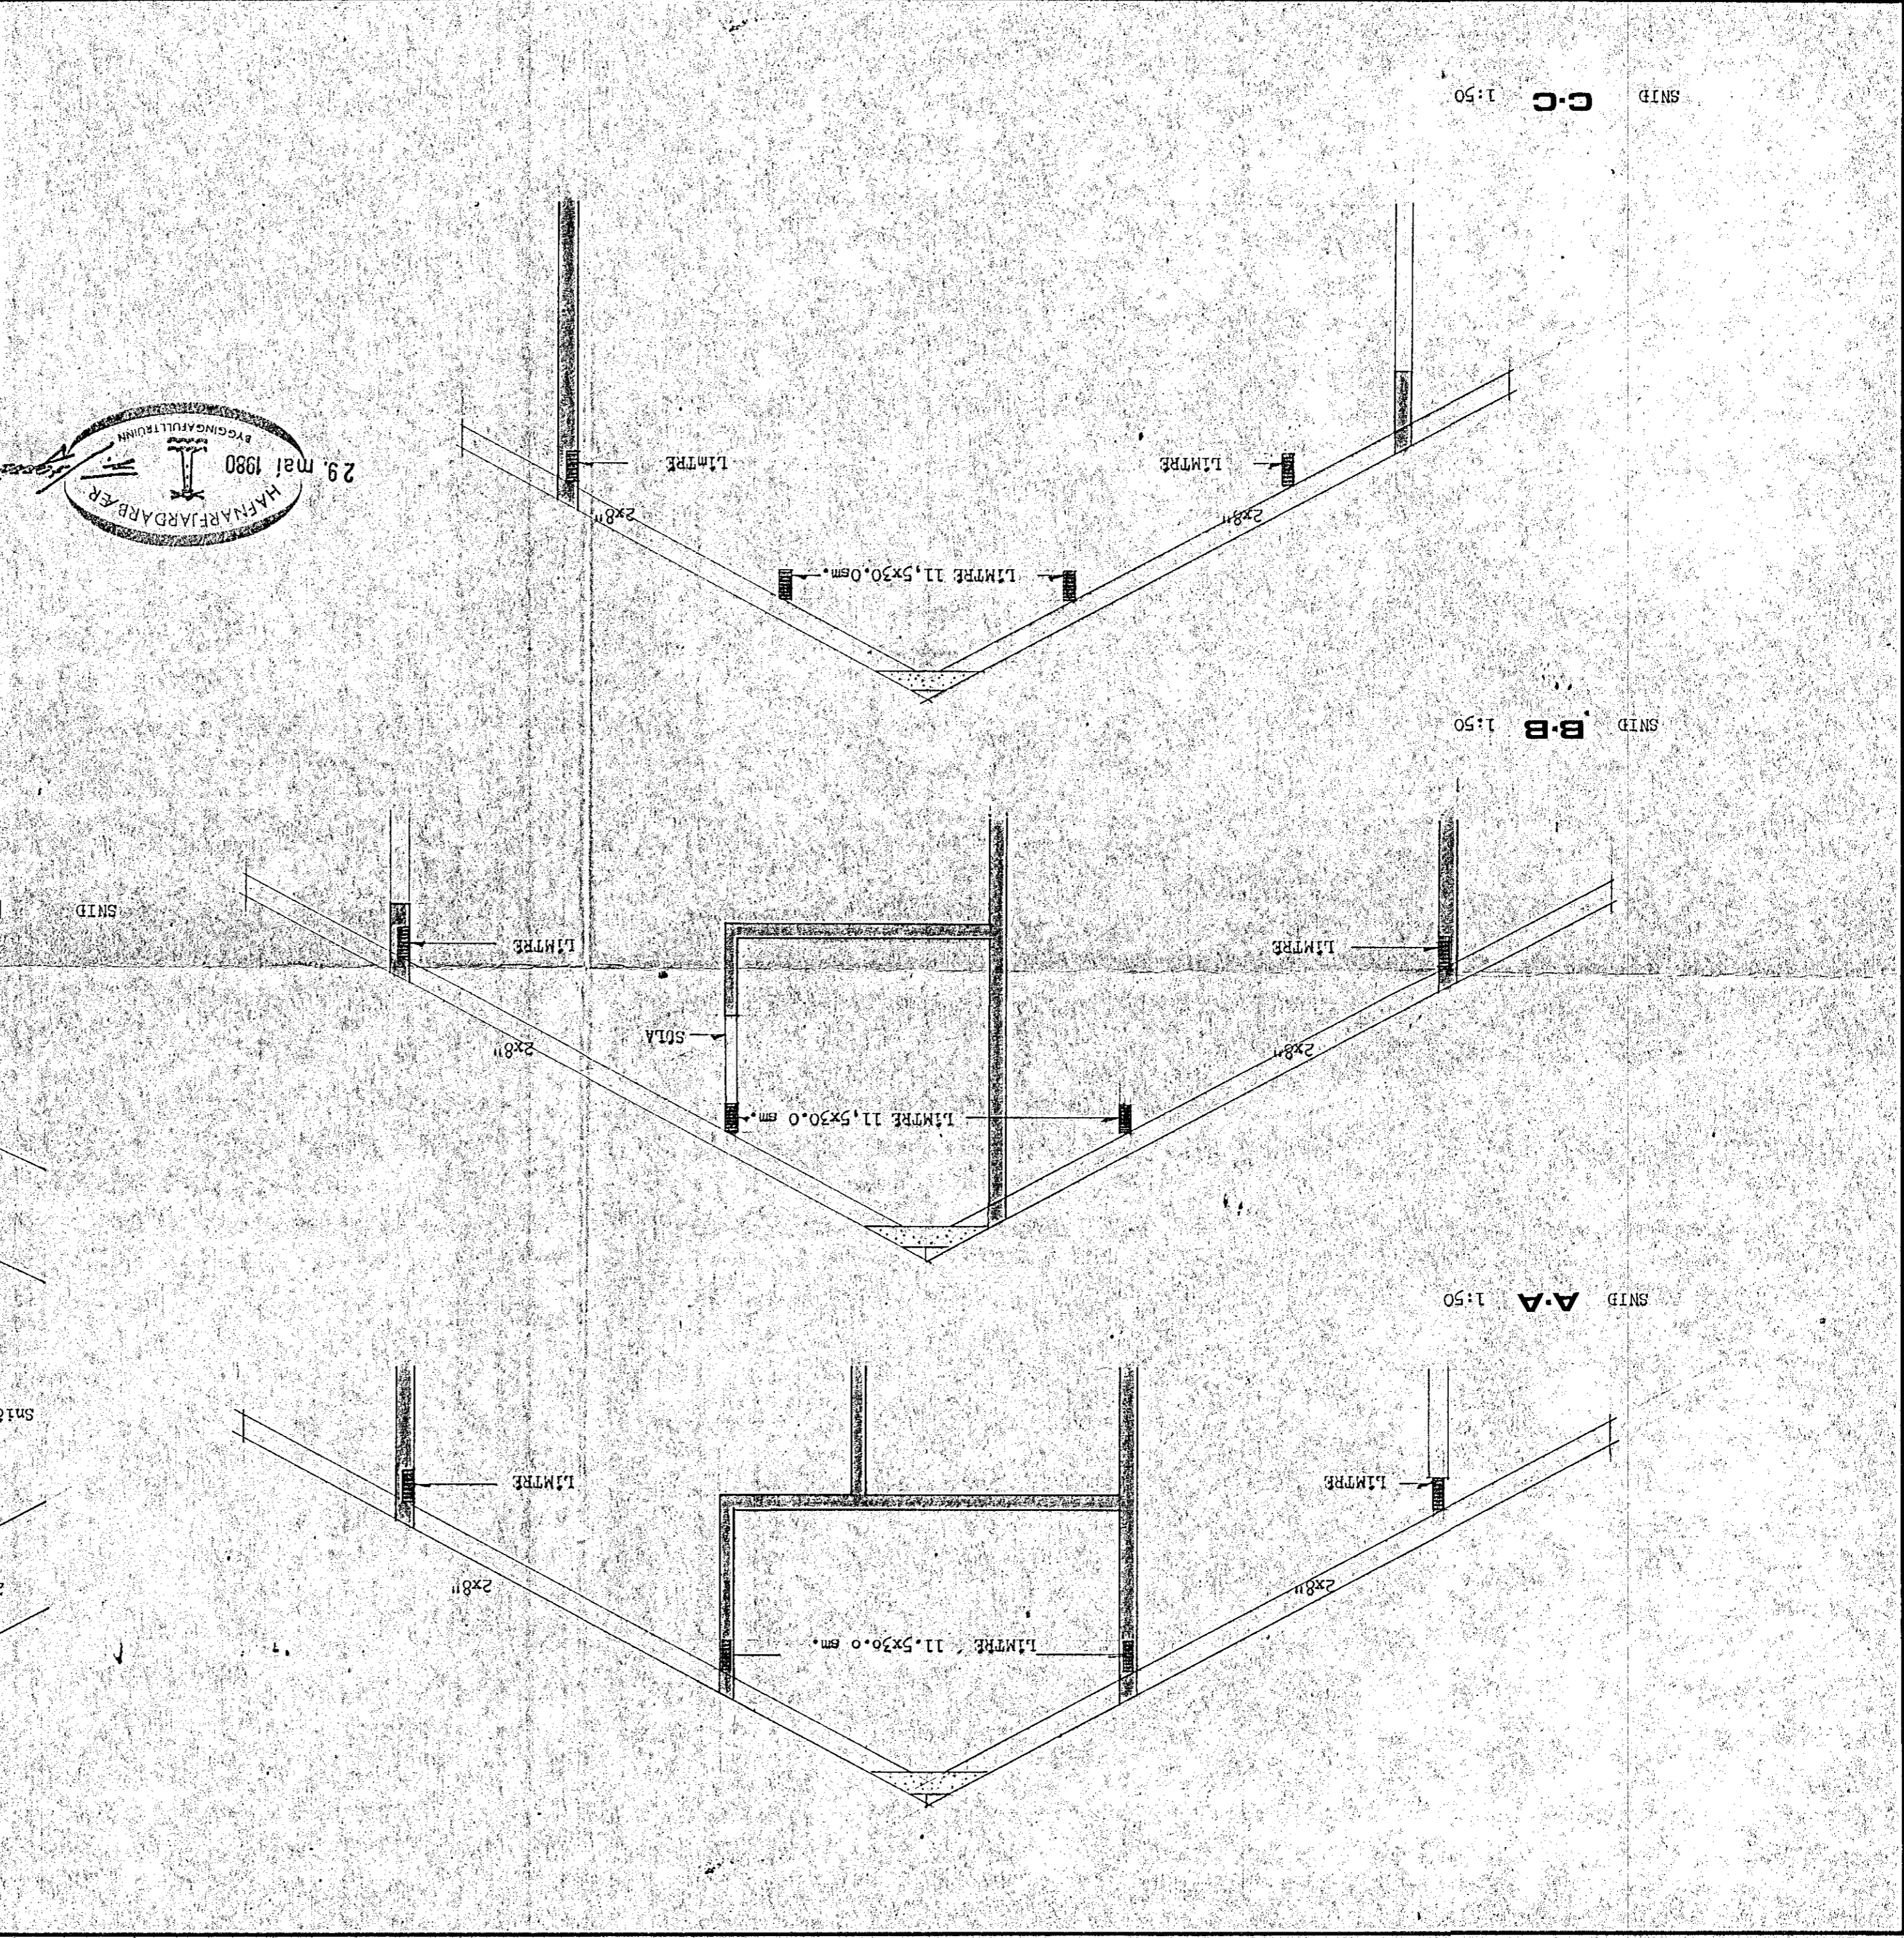
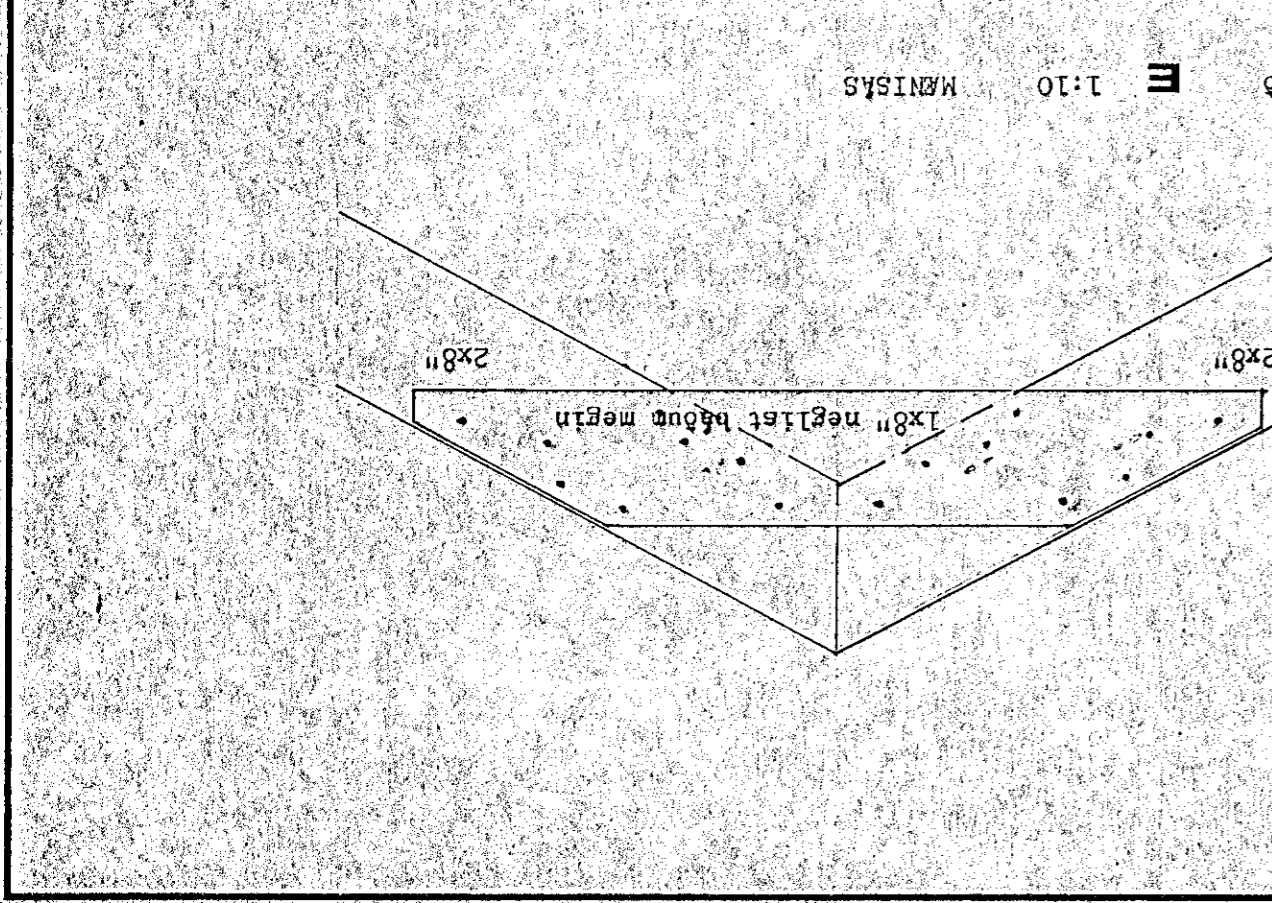
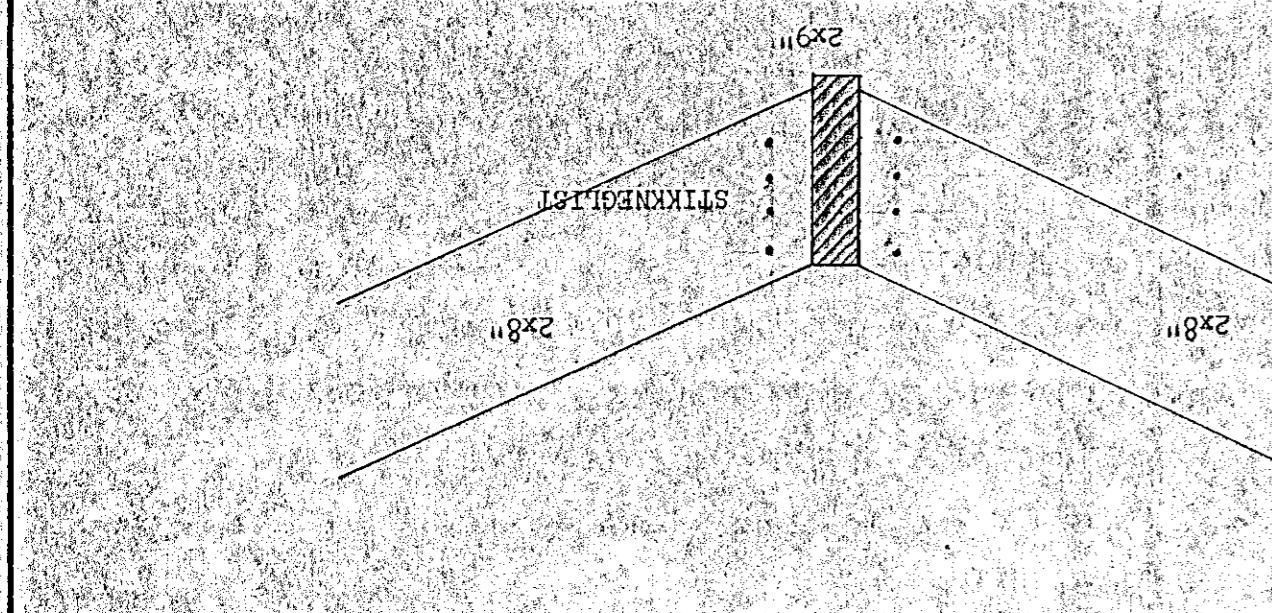


11.10.1980	11.10.1980	11.10.1980
Nr.	11.10.1980	11.10.1980
Dags	11.10.1980	11.10.1980
Mkv	11.10.1980	11.10.1980
PAKVIÐIR: SNID.		
FAGRIHVAMMUR 11. HAFNARFIRÐI		

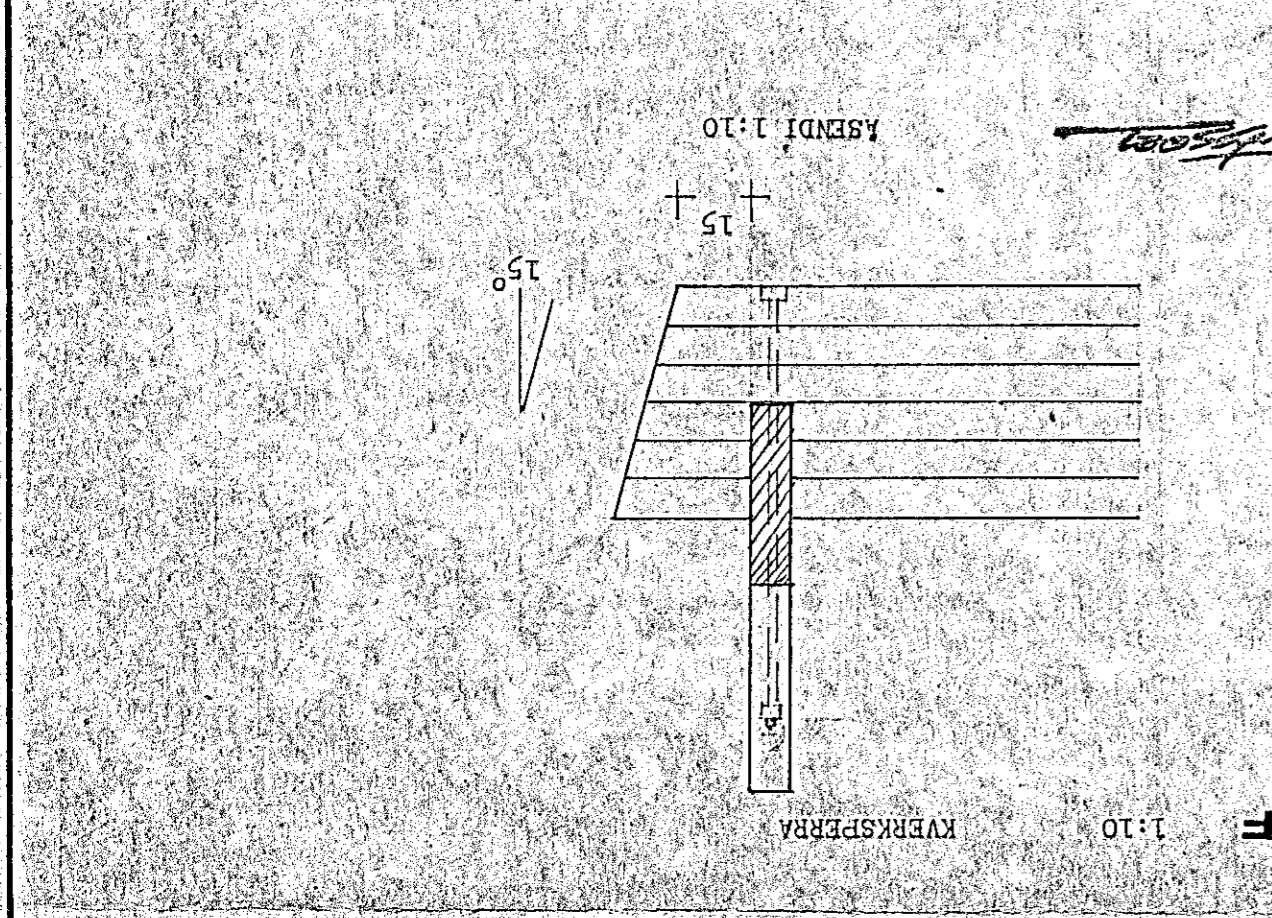

C-C SNID 1:50

B-B SNID 1:50

A-A SNID 1:50