



SNÍÐ V-V M.1:20.

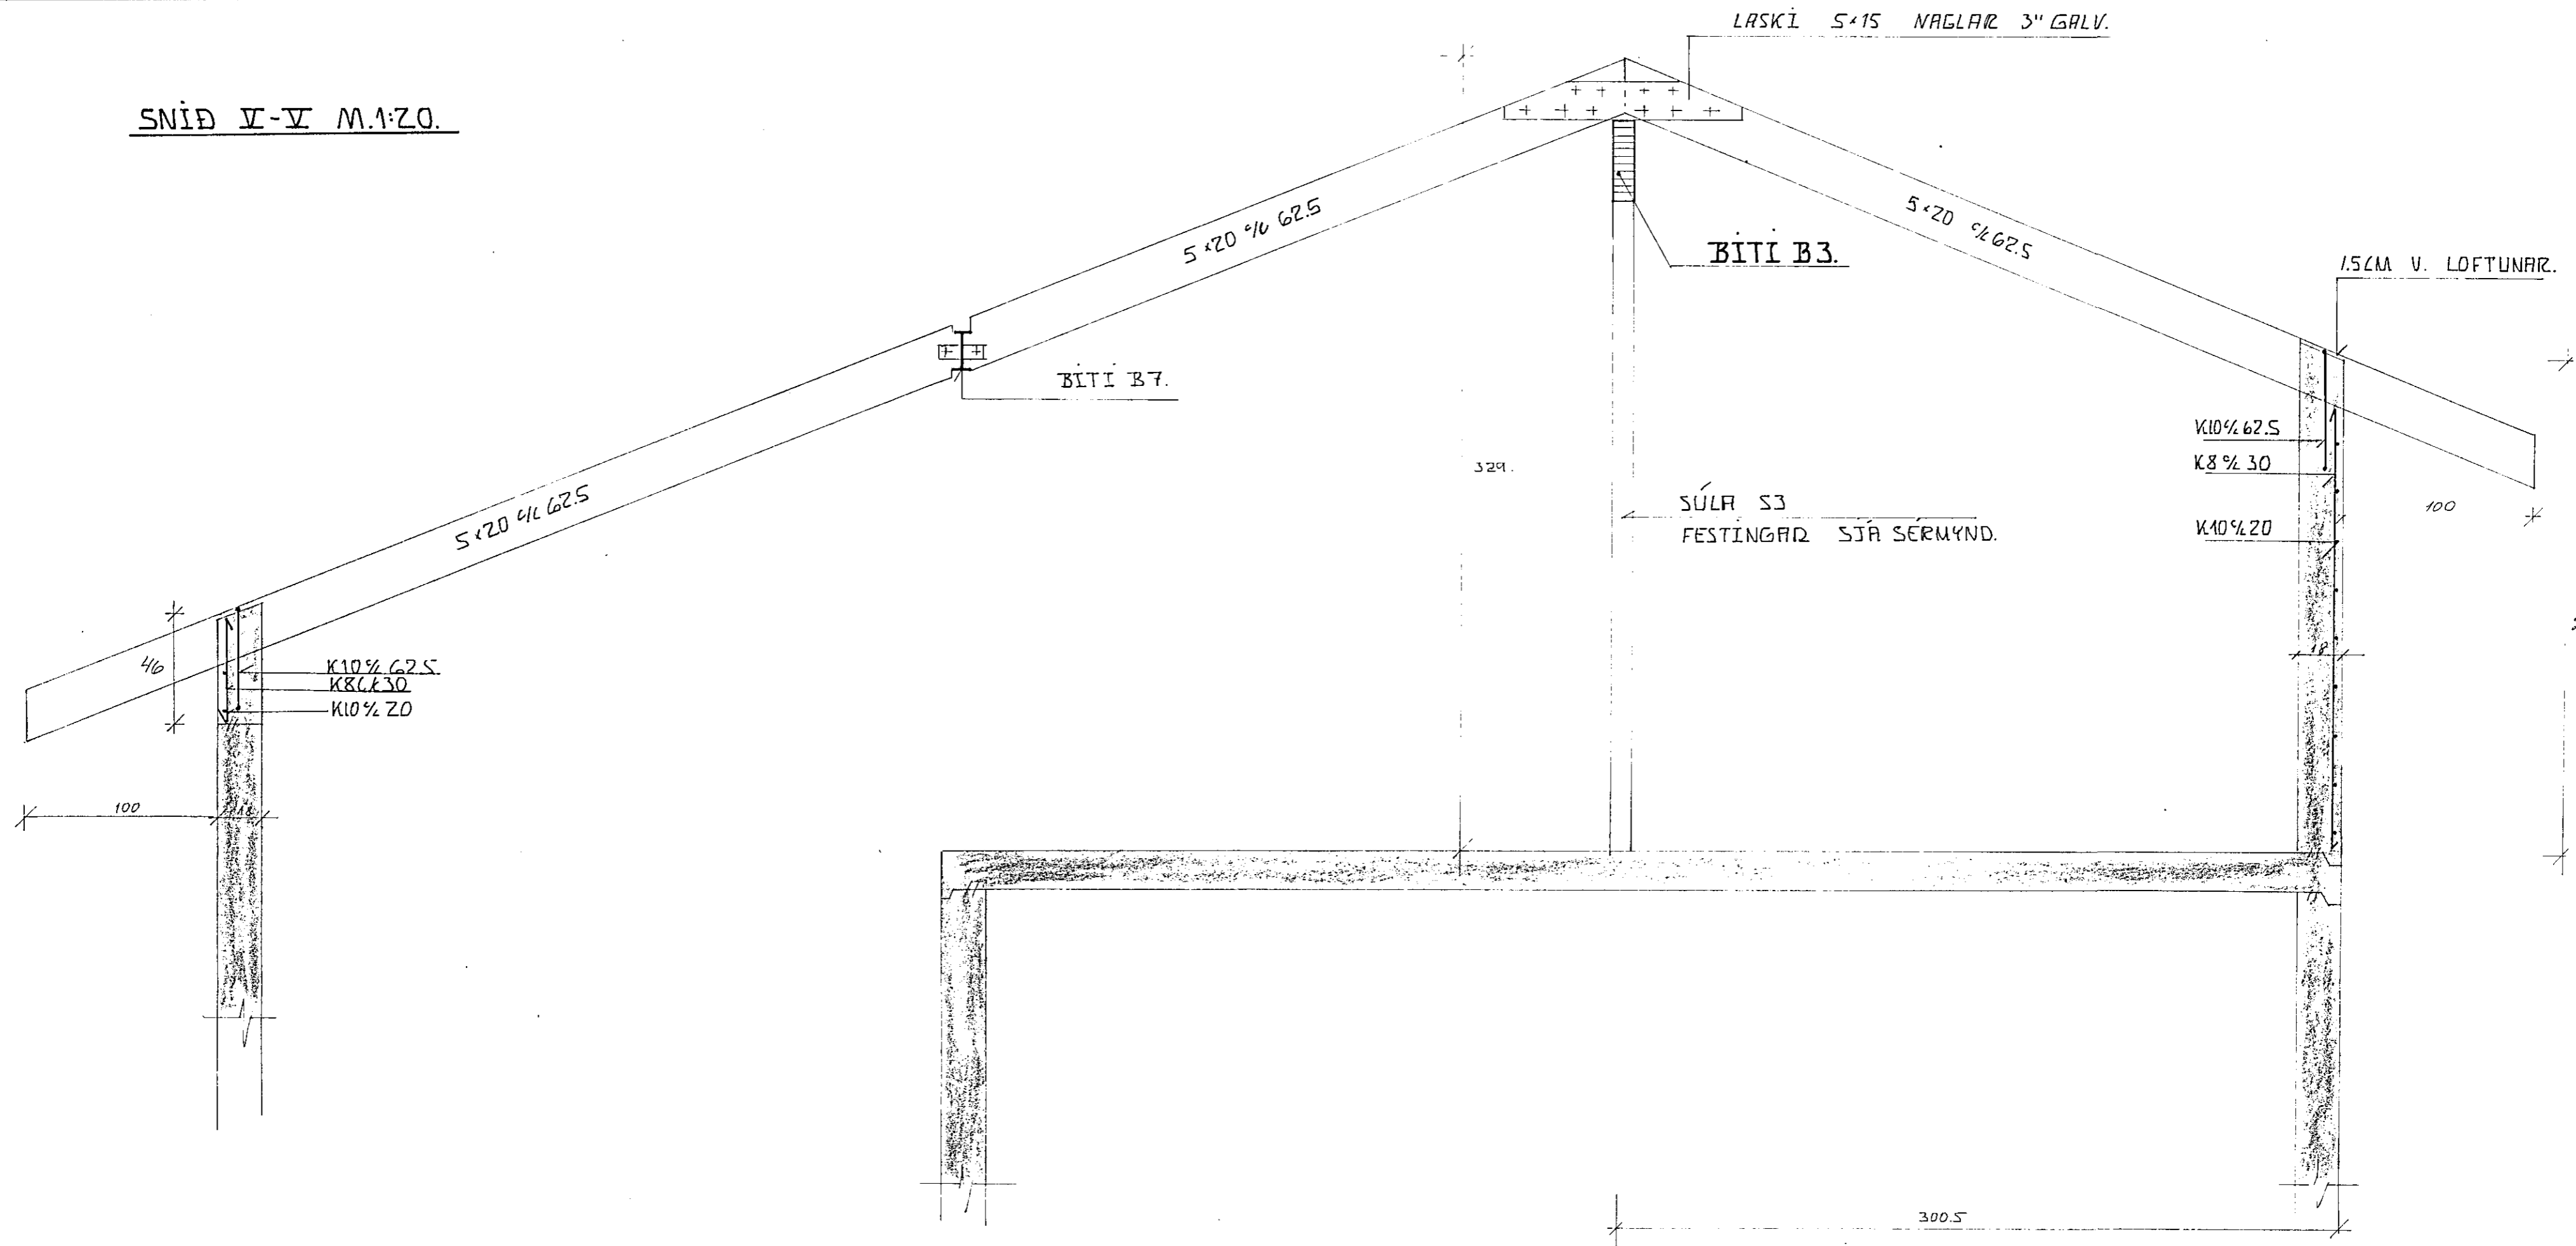

T. MENL. ER SPERDUM FESTA MED STÖKKUÐA HÖGNVINKLUM
 DMF-90 ER KOMI A LASKAN NAGLAR 3/75 12 STK
 1. BOT. 6-9-5-10-15-15-22-14-26-20-27

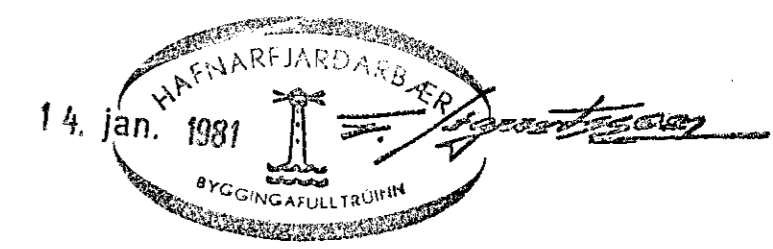

				FABRIHVAMMUR 13	
				HAFNARFIRÐI.	
DAGS.	BR.	BREYTING VARDAR:	SIGN	TEIKN:	REIKN:
				YFIR:	DAGS:
				SAMP: <i>Lávar Gunnar</i>	DAGS: 9/1/80
PRK SNEIÐINGAR				SÆVAR GEIRSSON	BLAÐ 4.5.
				BYGGINGARTEKNIFFR	
				M.T.F.I. 5.77816	

50
49
