
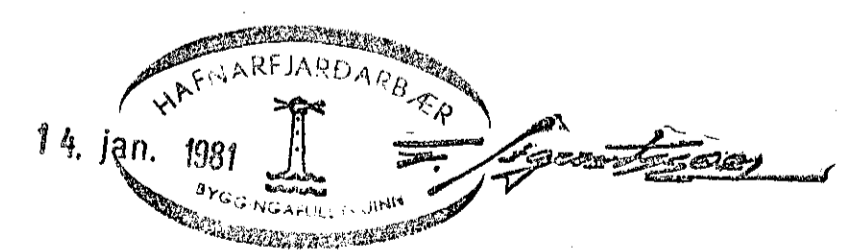


FESTINGAR Á SÚLUM S1 OG SZ M.1:10

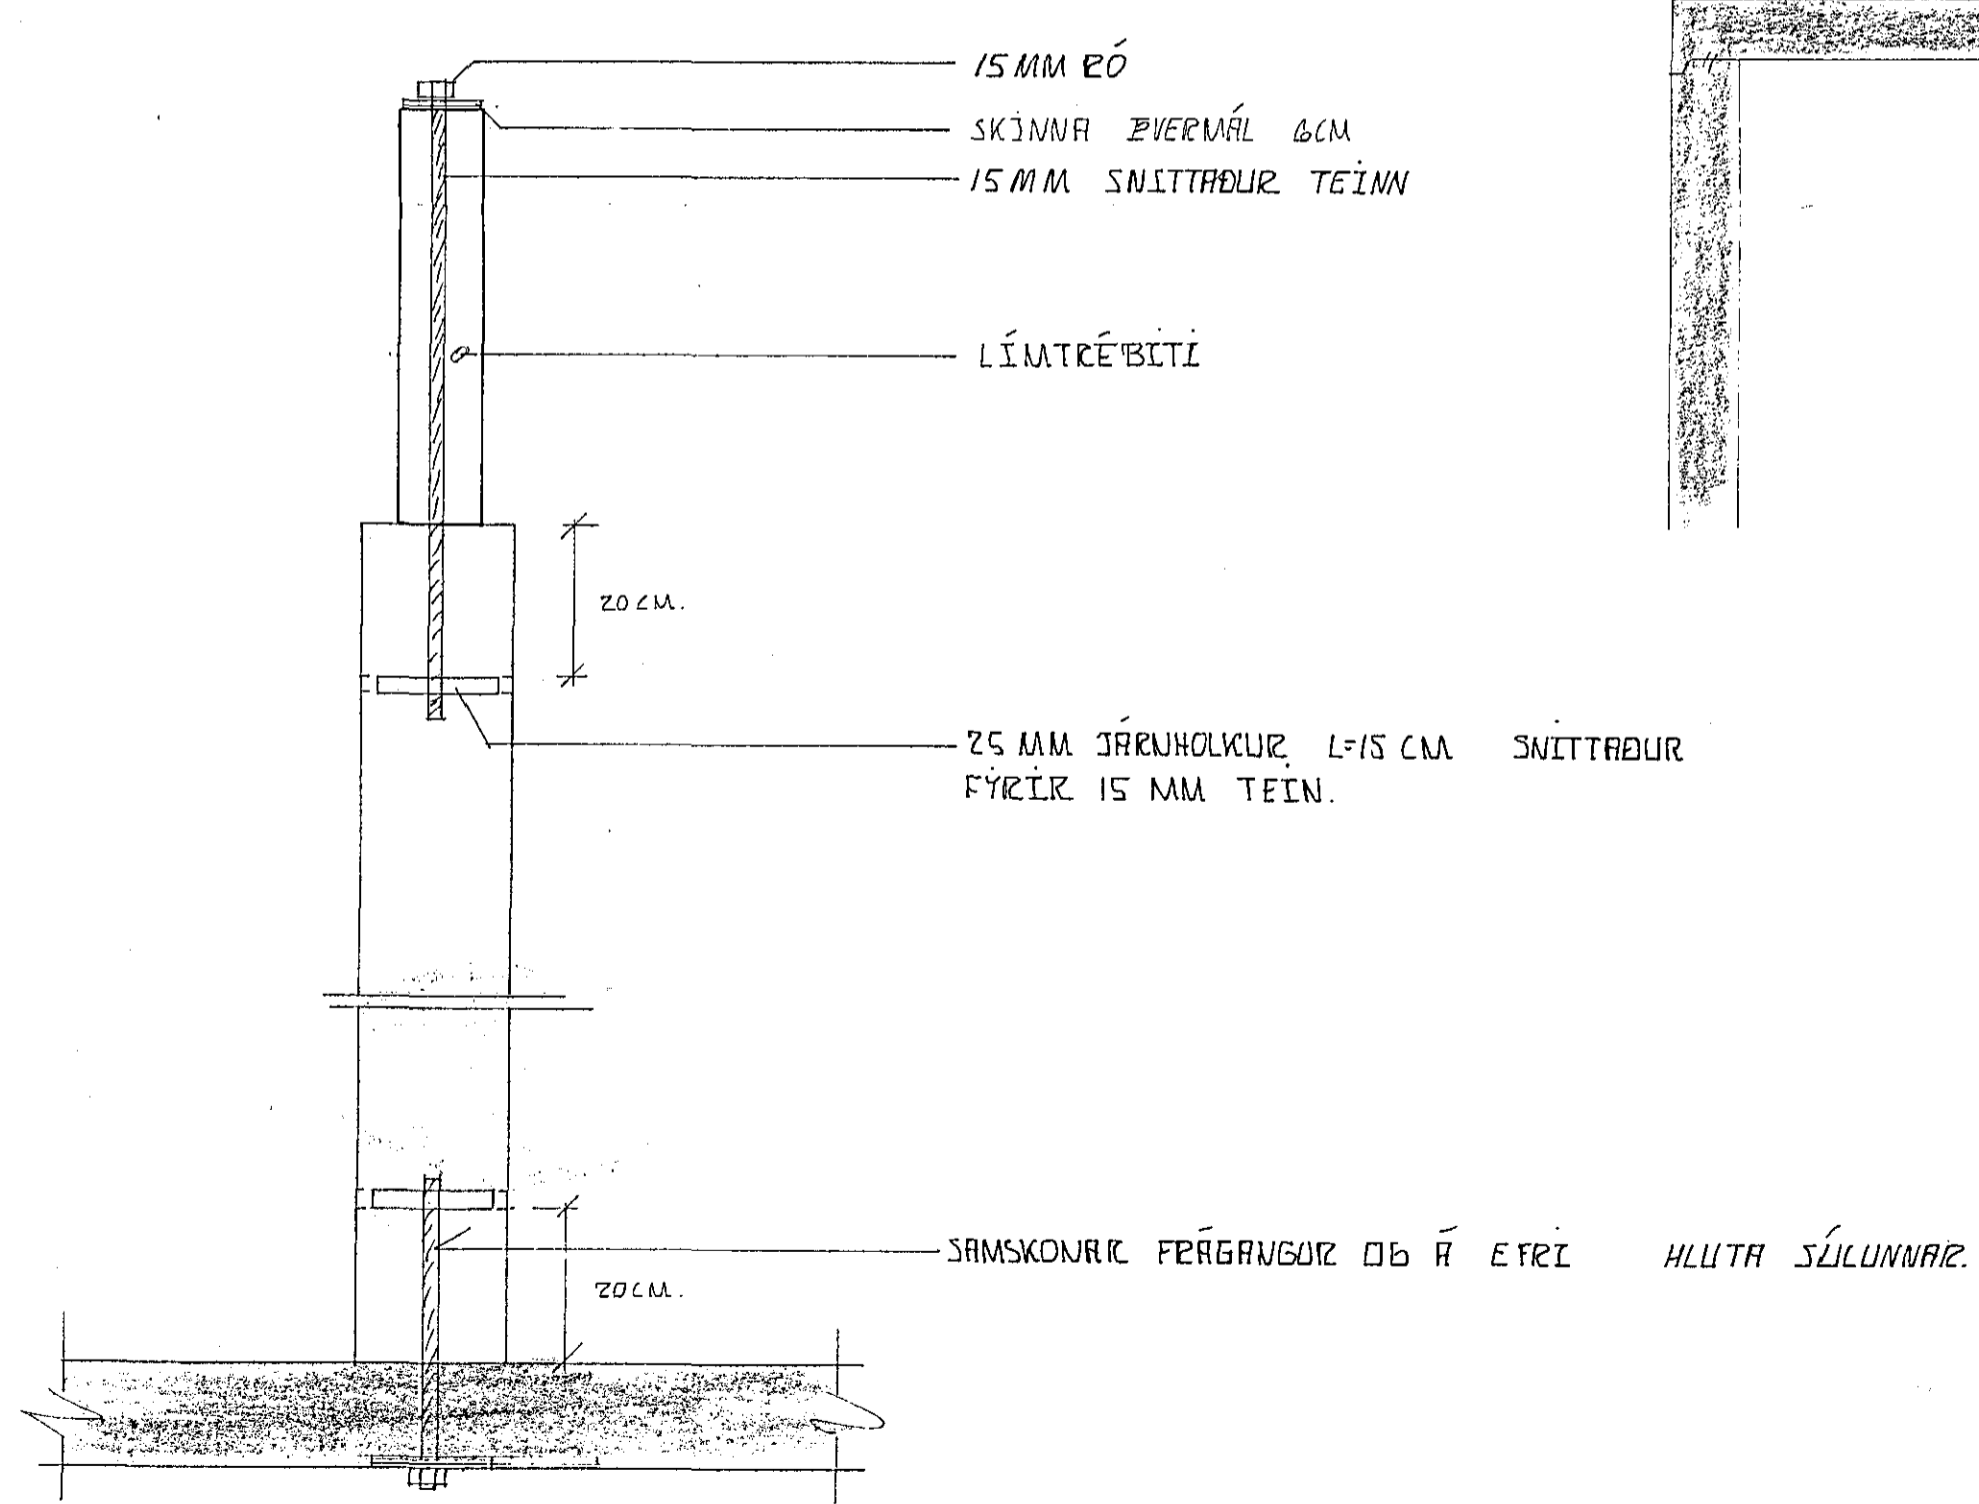

		FAGRIHVAMMUR 13	
		HAFNARFJÖRÐUR	
DAGS.	BR.	BREYTING VARDAR:	SIGN
E. PAK SNIDINGAR		TEIKN:	REIKN:
		YFIRF:	DAGS:
		SAMP: <i>Leifur Sveinsson</i>	DAGS: 9/11/80
		SÆVAR GEIRSSON BYGGINGATEKJURAR M.T.F.I. 9.77216	BLAÐ 4.2

50
49
