


SNID A-A M.1:20.

SNID B-B M.1:20

SNID C-C M.1:20


SNID D-D M.1:20.

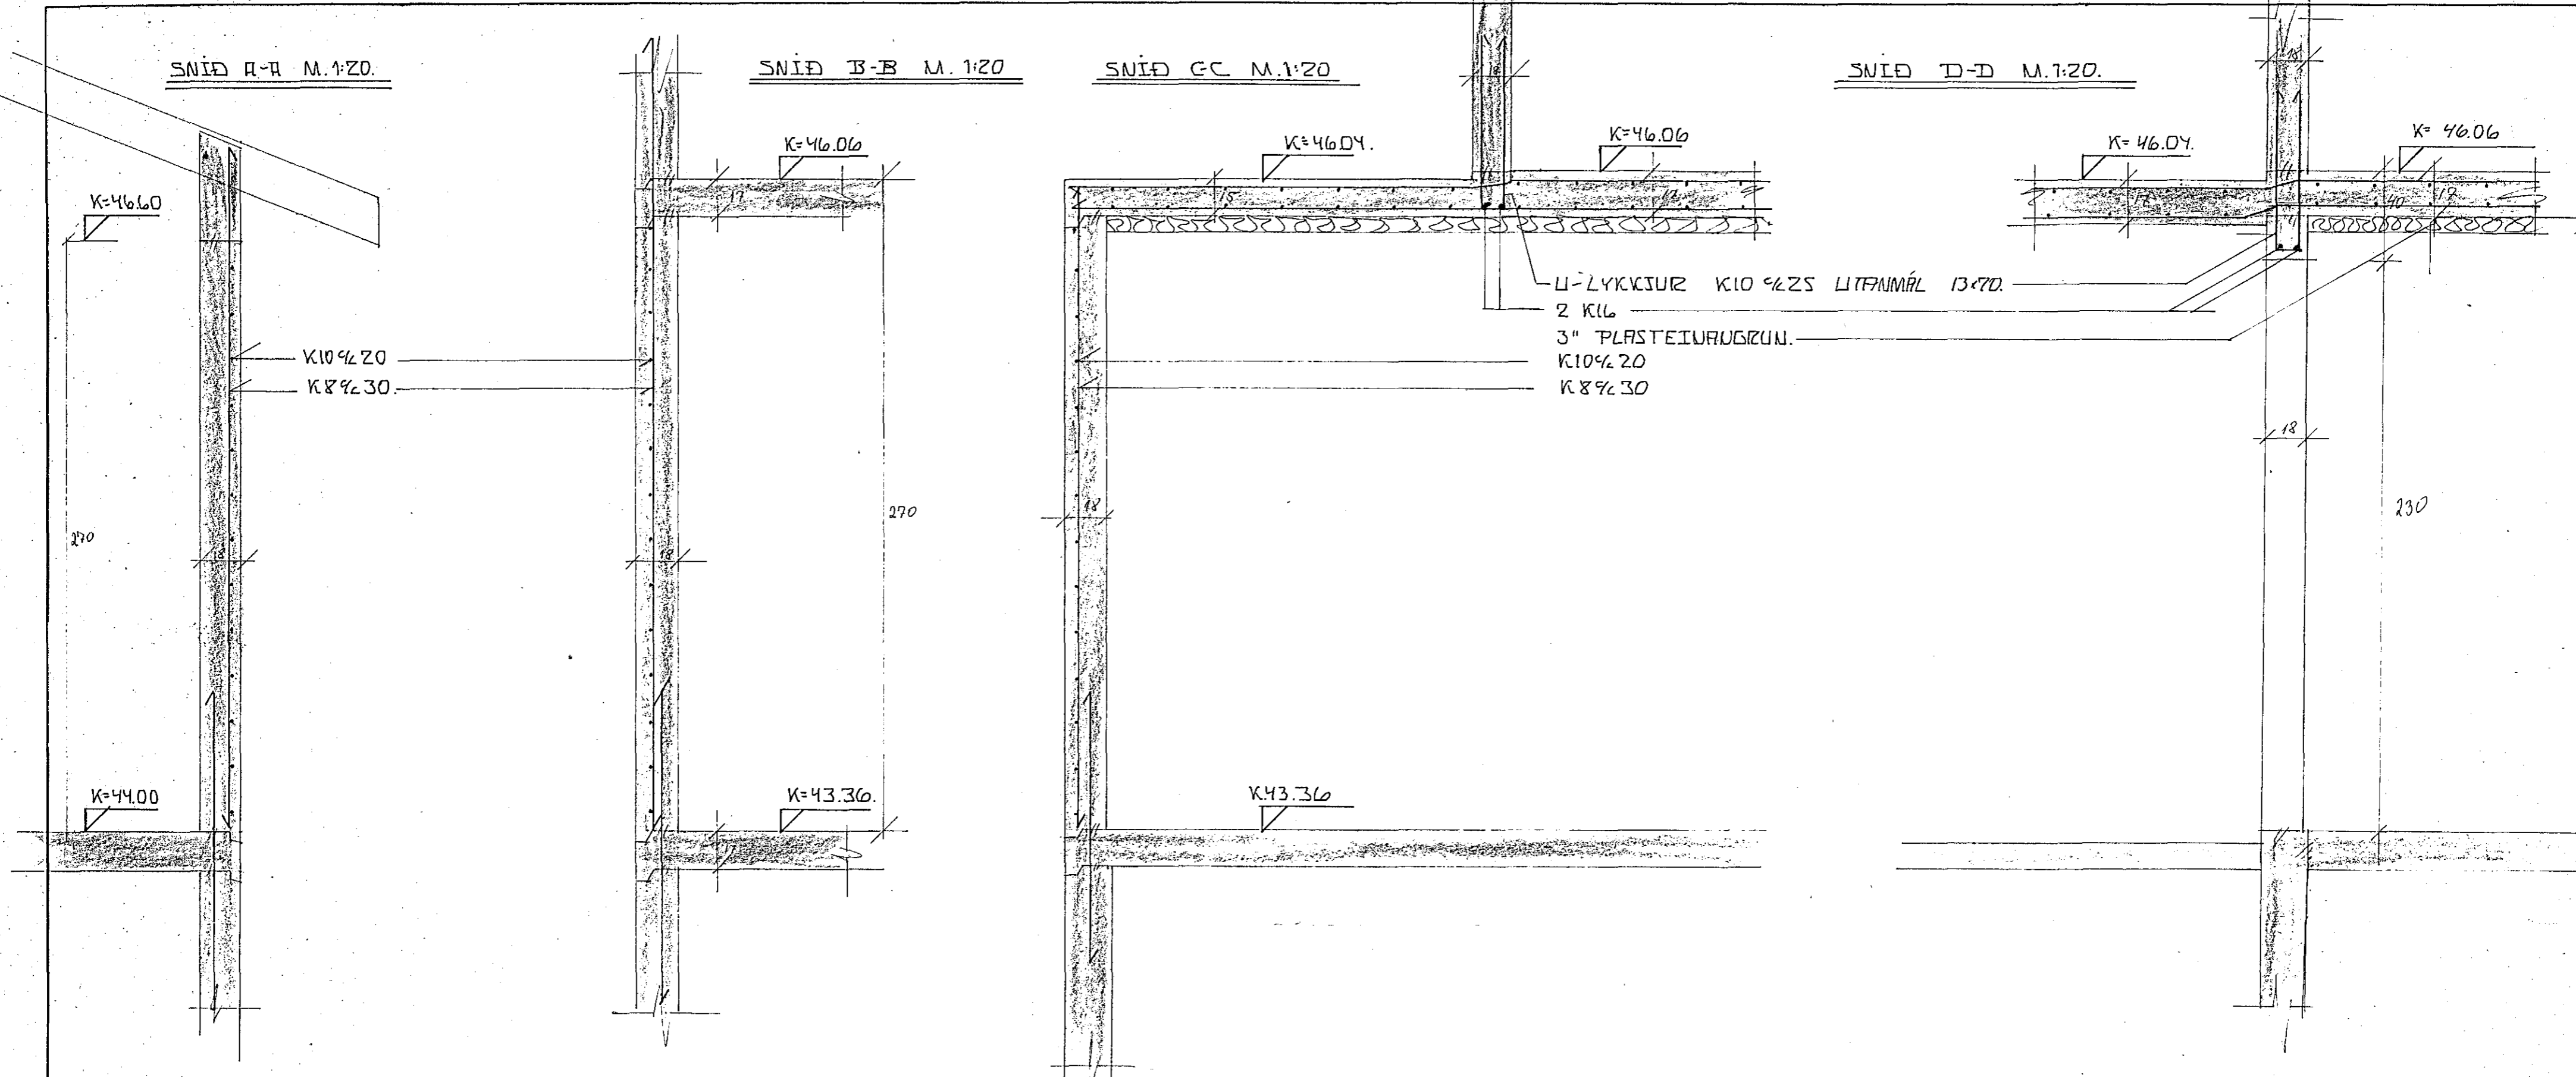


U-LYKKJUR K10 9/25 LITANMÁL 13x70.
 2 K16
 3" PLASTEINFRÖGRUN.
 K10 9/20
 K8 9/30

SNID F-F M.1:20.

SNID E-E M.1:20

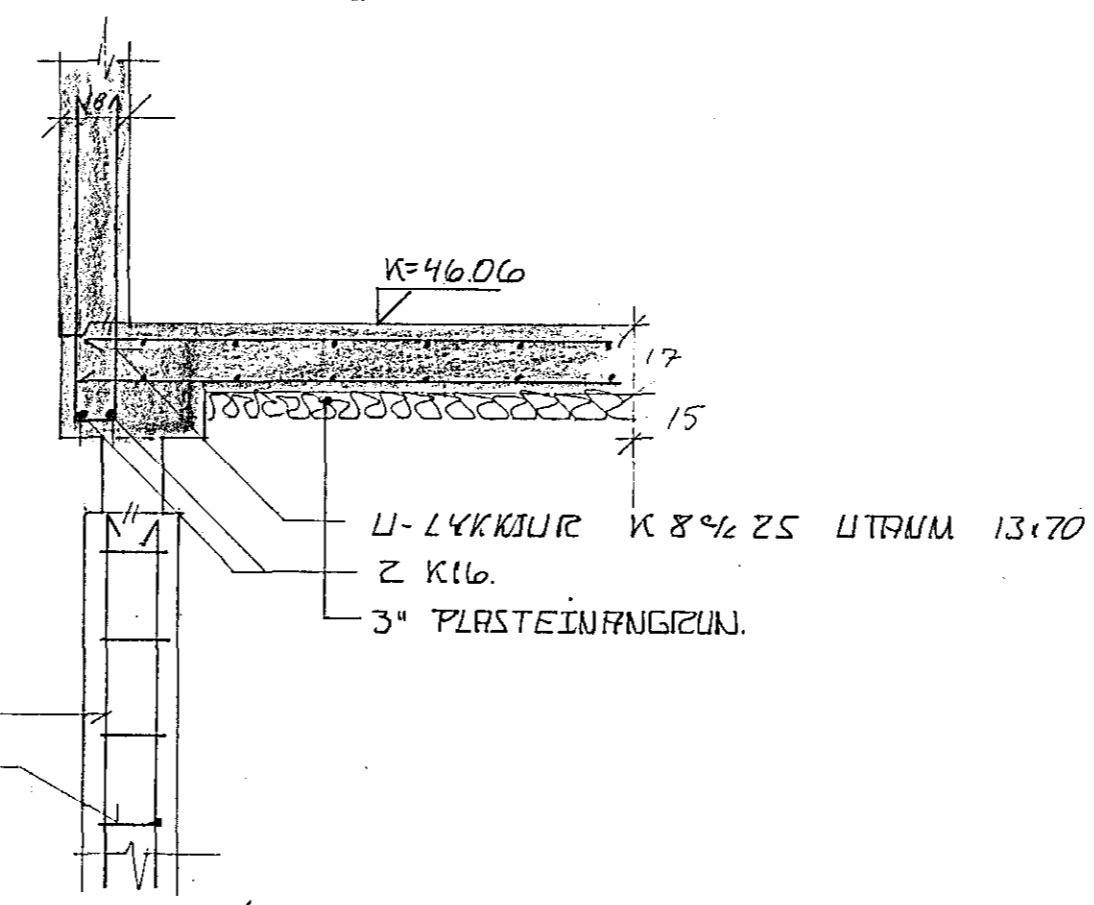


U-LYKKJUR K8 9/25 LITANM 13x70
 2 K16.
 3" PLASTEINFRÖGRUN.

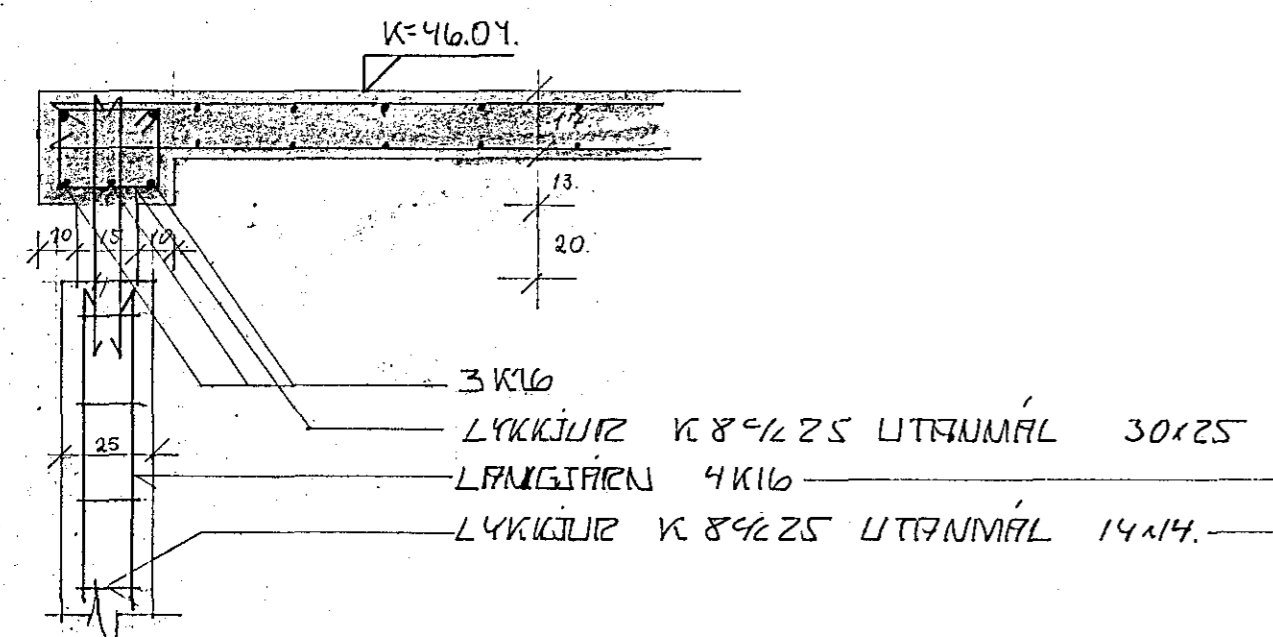

3 K16
 LYKKJUR K8 9/25 LITANMÁL 30x25
 LFRÖGRUN 4 K16
 LYKKJUR K8 9/25 LITANMÁL 14x14.

SÚLA SI M.1:20

SÚLA SI M.1:20

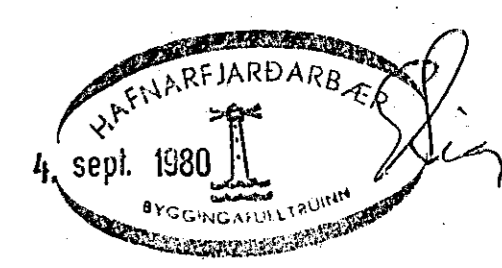

DAGS.			BR.	BREYTING VARDAR:	SIGN	FAGRIHURMMUR 13	
						HAFNARFJÖRÐUR	
1 HÆÐ SNEIÐINGAR.				TEIKN:	REIKN:		
				YFIR:	DAGS:		
				SAMP: <i>Ólafur Gunnar</i>	DAGS: 14/8/80		
				BEVAT GEIRSSON		BLAD 3.6.	
				BYGGINGAHEITLAUINN			
				M.T.F.I. S.77816			

50
49
